
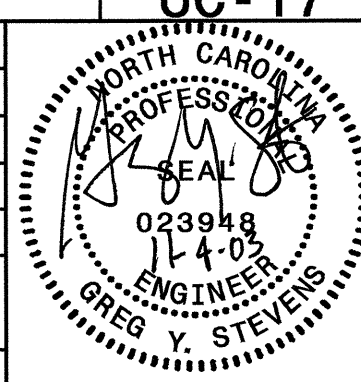
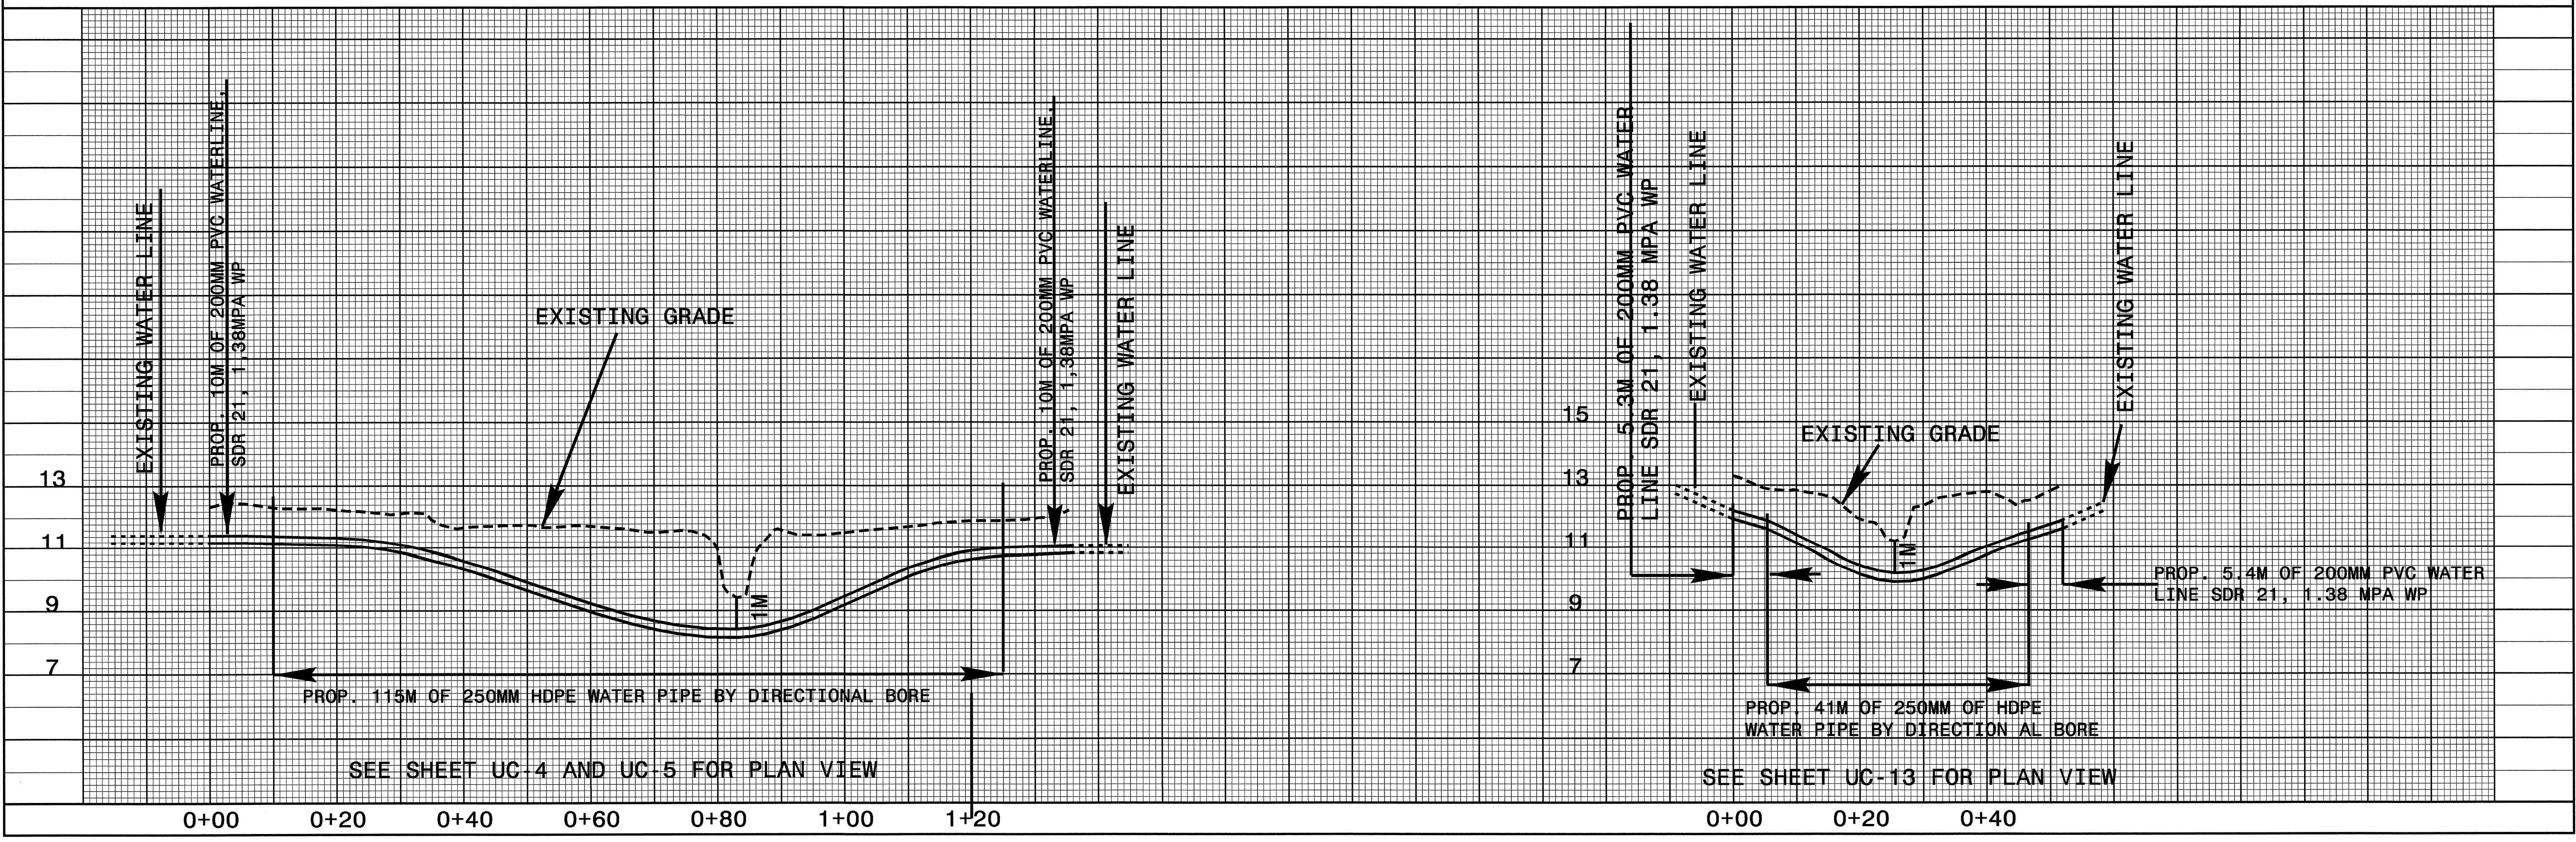
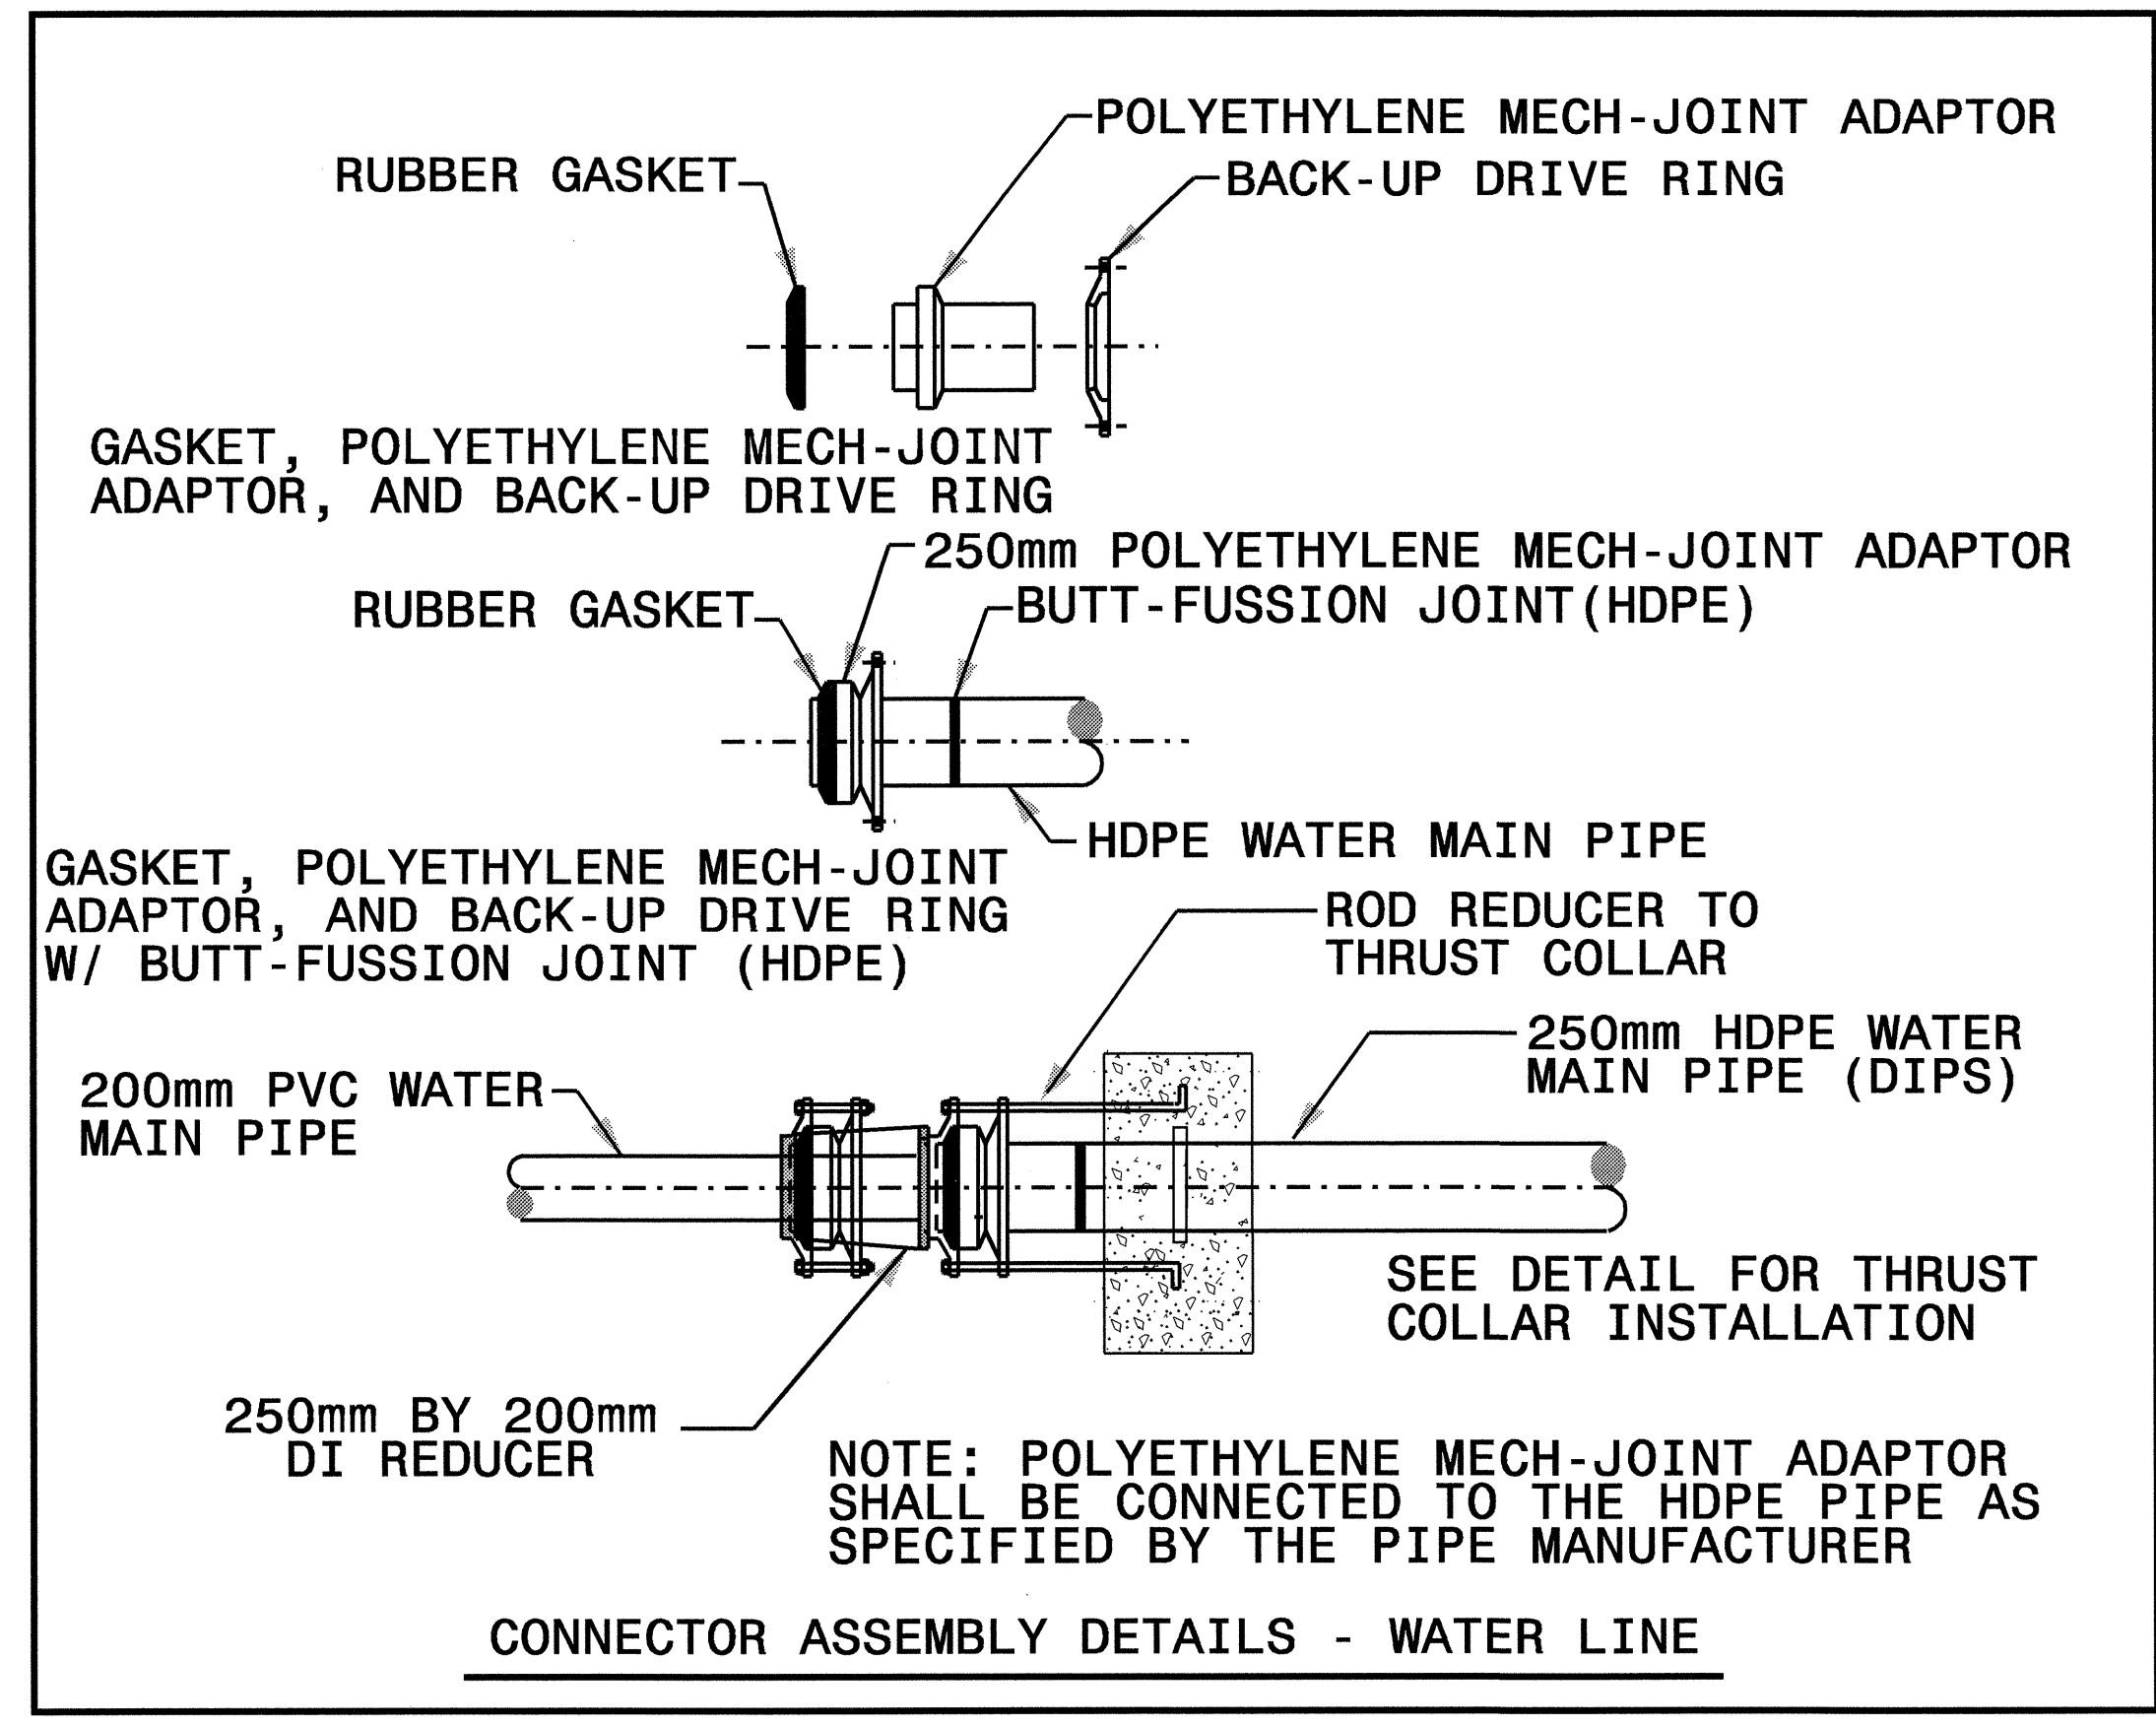


04252

	PROJECT REFERENCE NO.	SHEET NO.
	R-2514A	UC-17
DESIGNED BY: <b>ARK</b>		
DRAWN BY: <b>ARK</b>		
CHECKED BY: <b>GYS</b>		
APPROVED BY: <b>GYS</b>		
REVIS: <b>GYS</b>	NORTH CAROLINA DEPARTMENT OF TRANSPORTATION DESIGN SERVICES UNIT PHONE: (919)250-4128 FAX: (919)250-4119	
SCALE	UTILITY CONSTRUCTION PLANS ONLY	



DATE: NOV 2003 01:47  
DRAWN BY: ARK  
PROJECT: R-2514A-ROY\_LUPR.dgn