


| PROJECT REFERENCE NO. | SHEET NO. |
|-----------------------|-----------|
| R-2514A | X-102 |

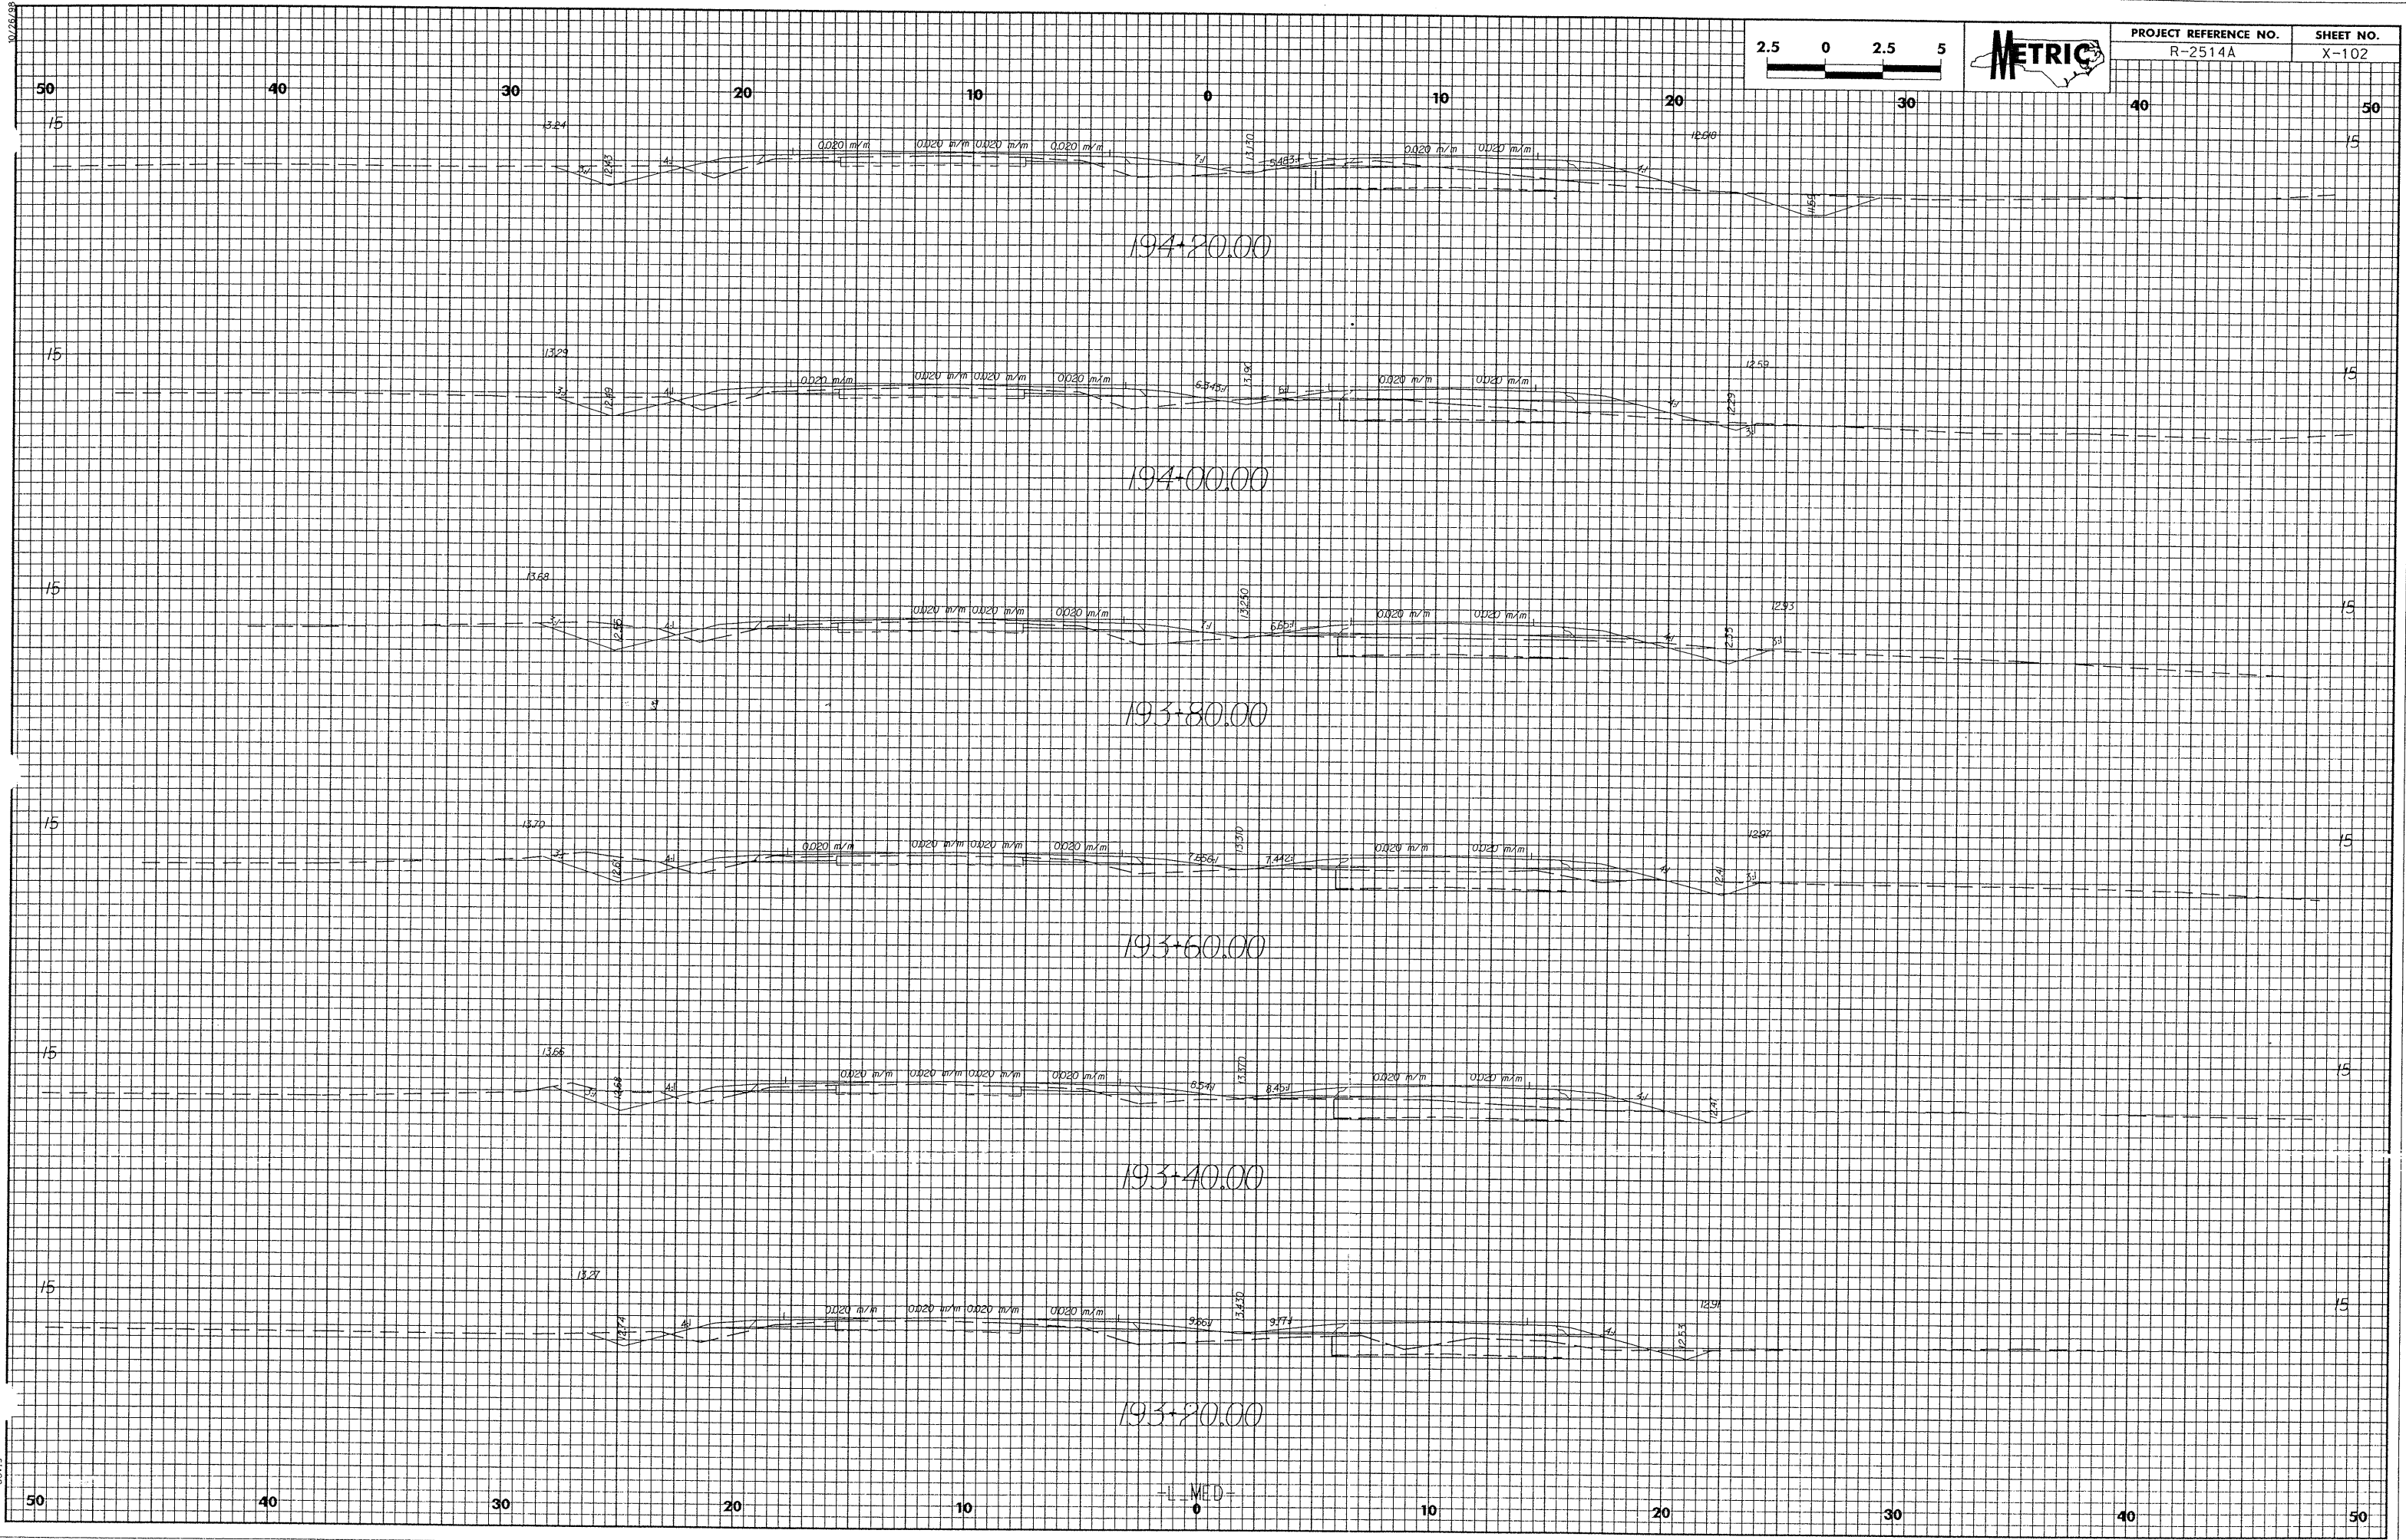

03-MAY-2003 15:03
M:\V\A\2514A
06.dwg

-L.MED-