



10/26/08
03-MAY-2003-168
W:\1\2514A
0018
L.L.M.E.D.sgn

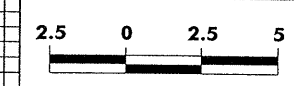

PROJECT REFERENCE NO.	SHEET NO.
R-2514A	X-88

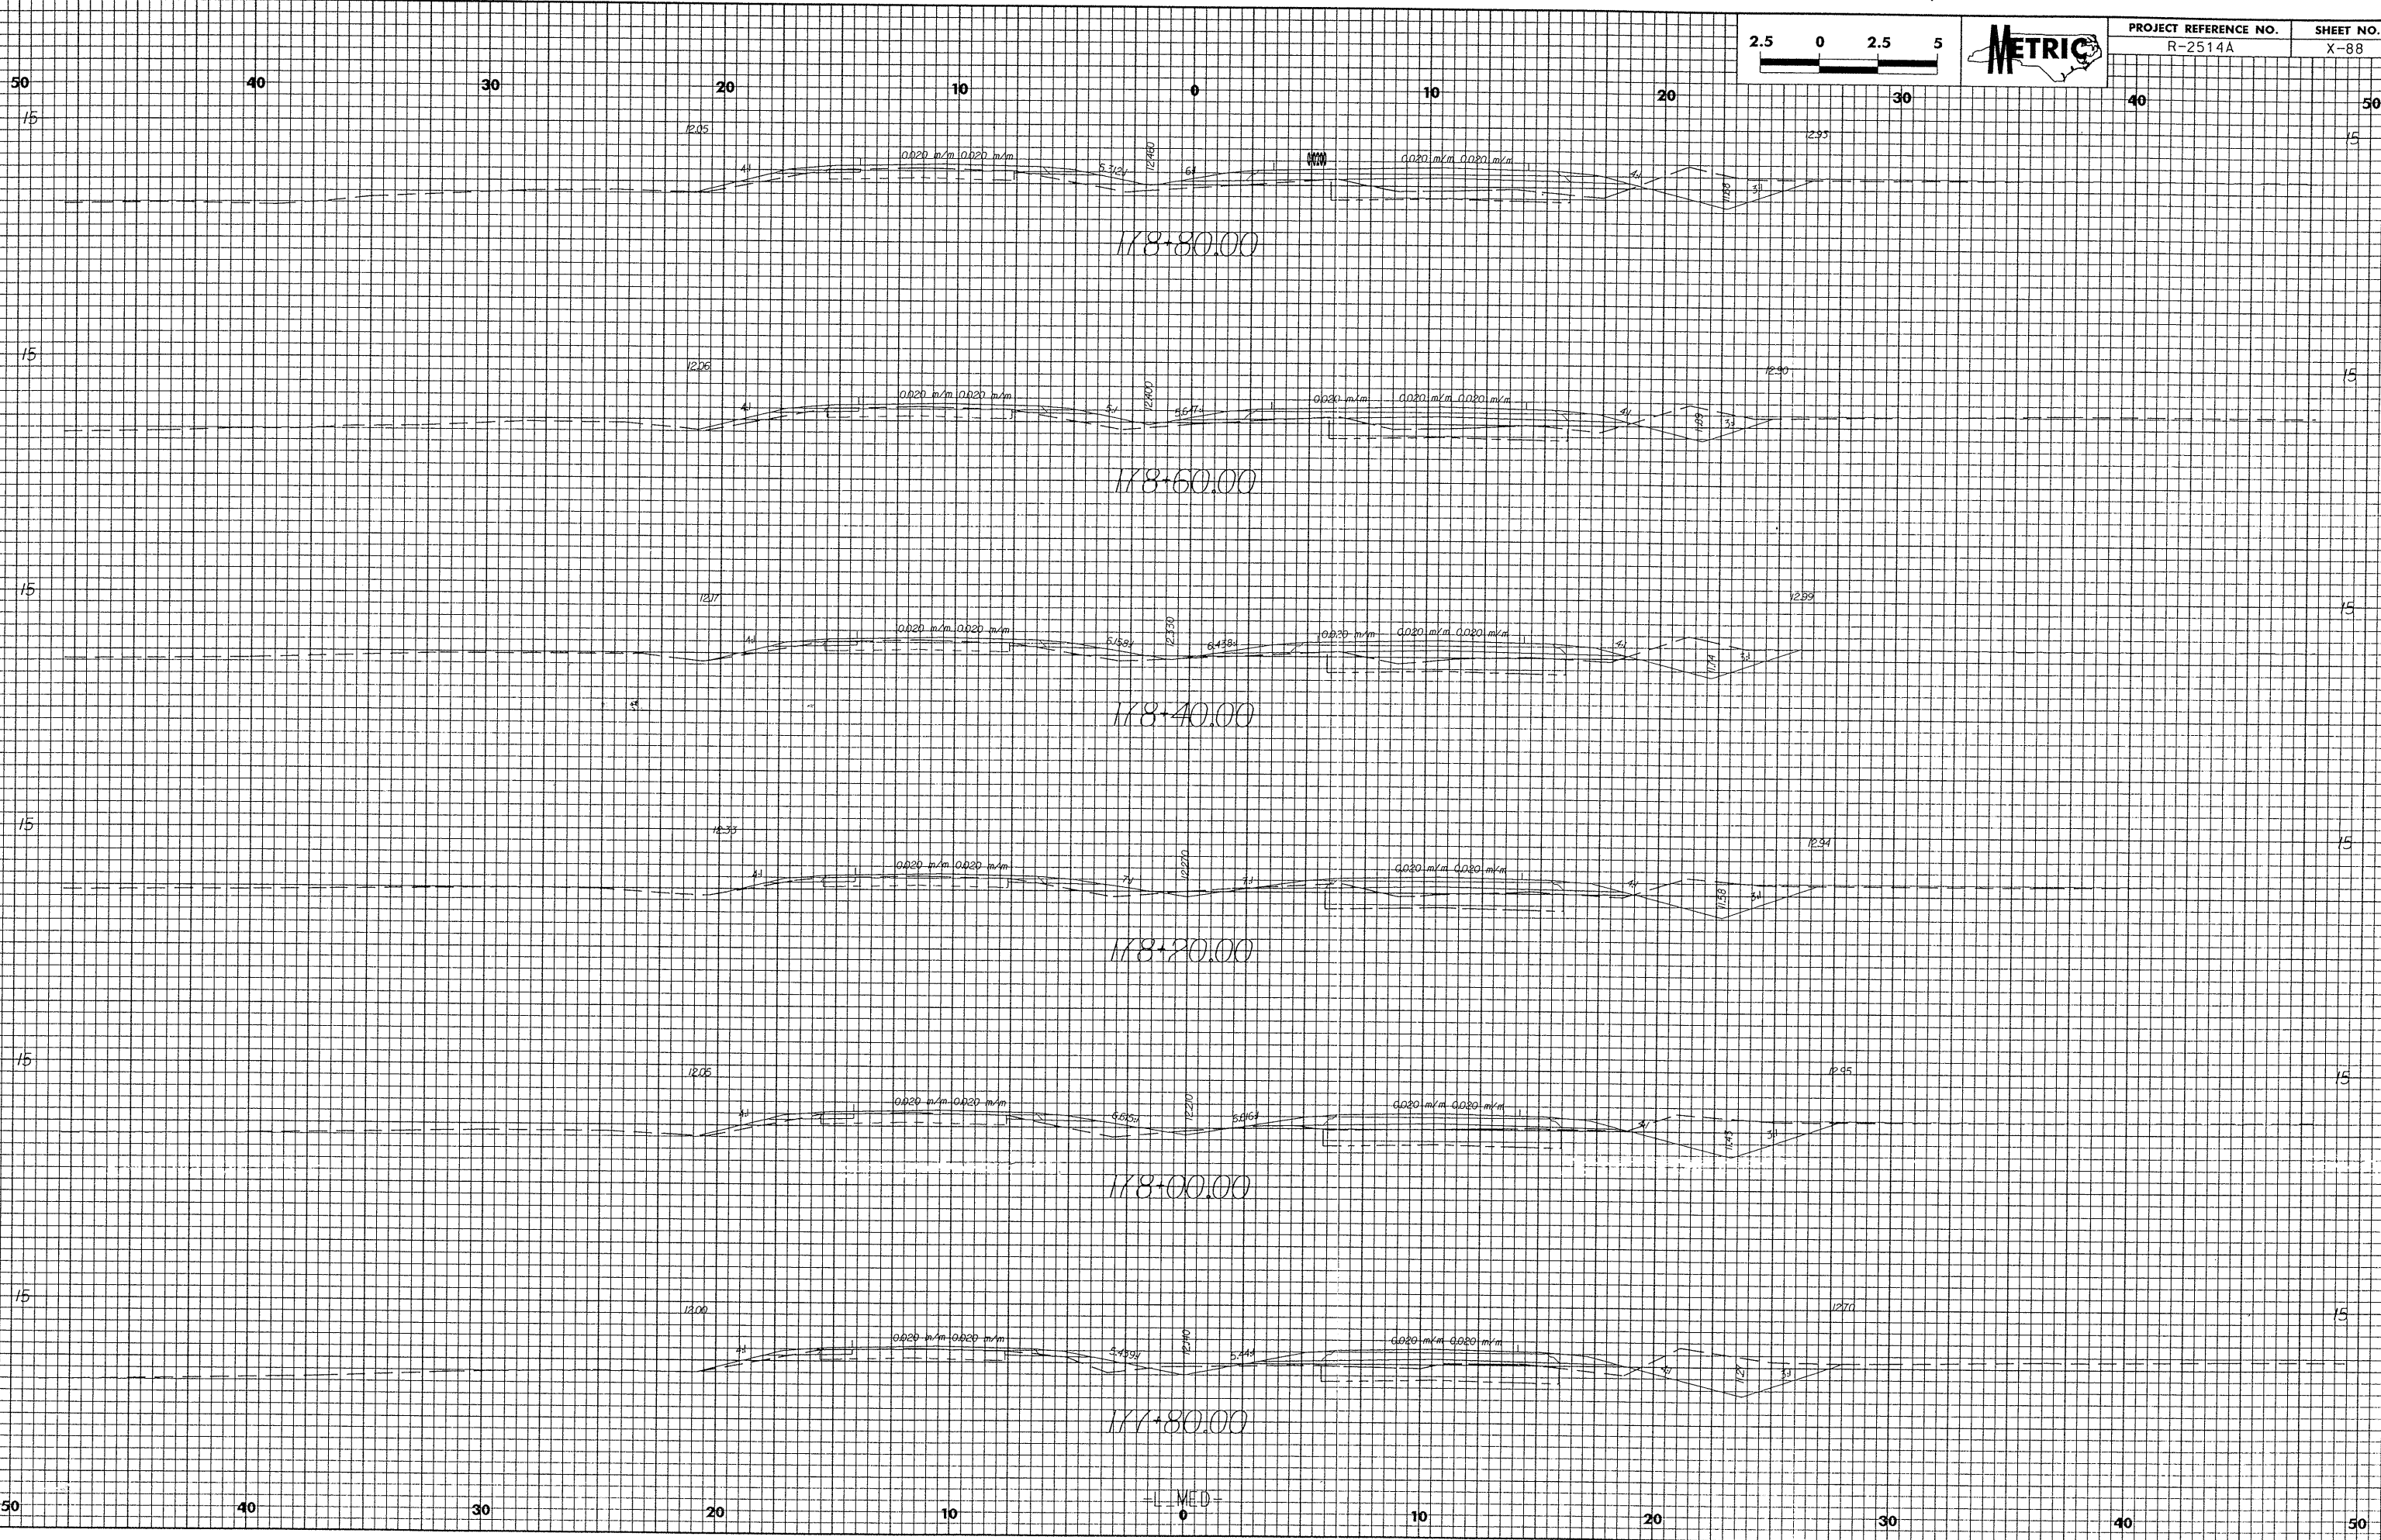

-L.L.M.E.D.-