


PROJECT REFERENCE NO. R-2514A SHEET NO. X-66

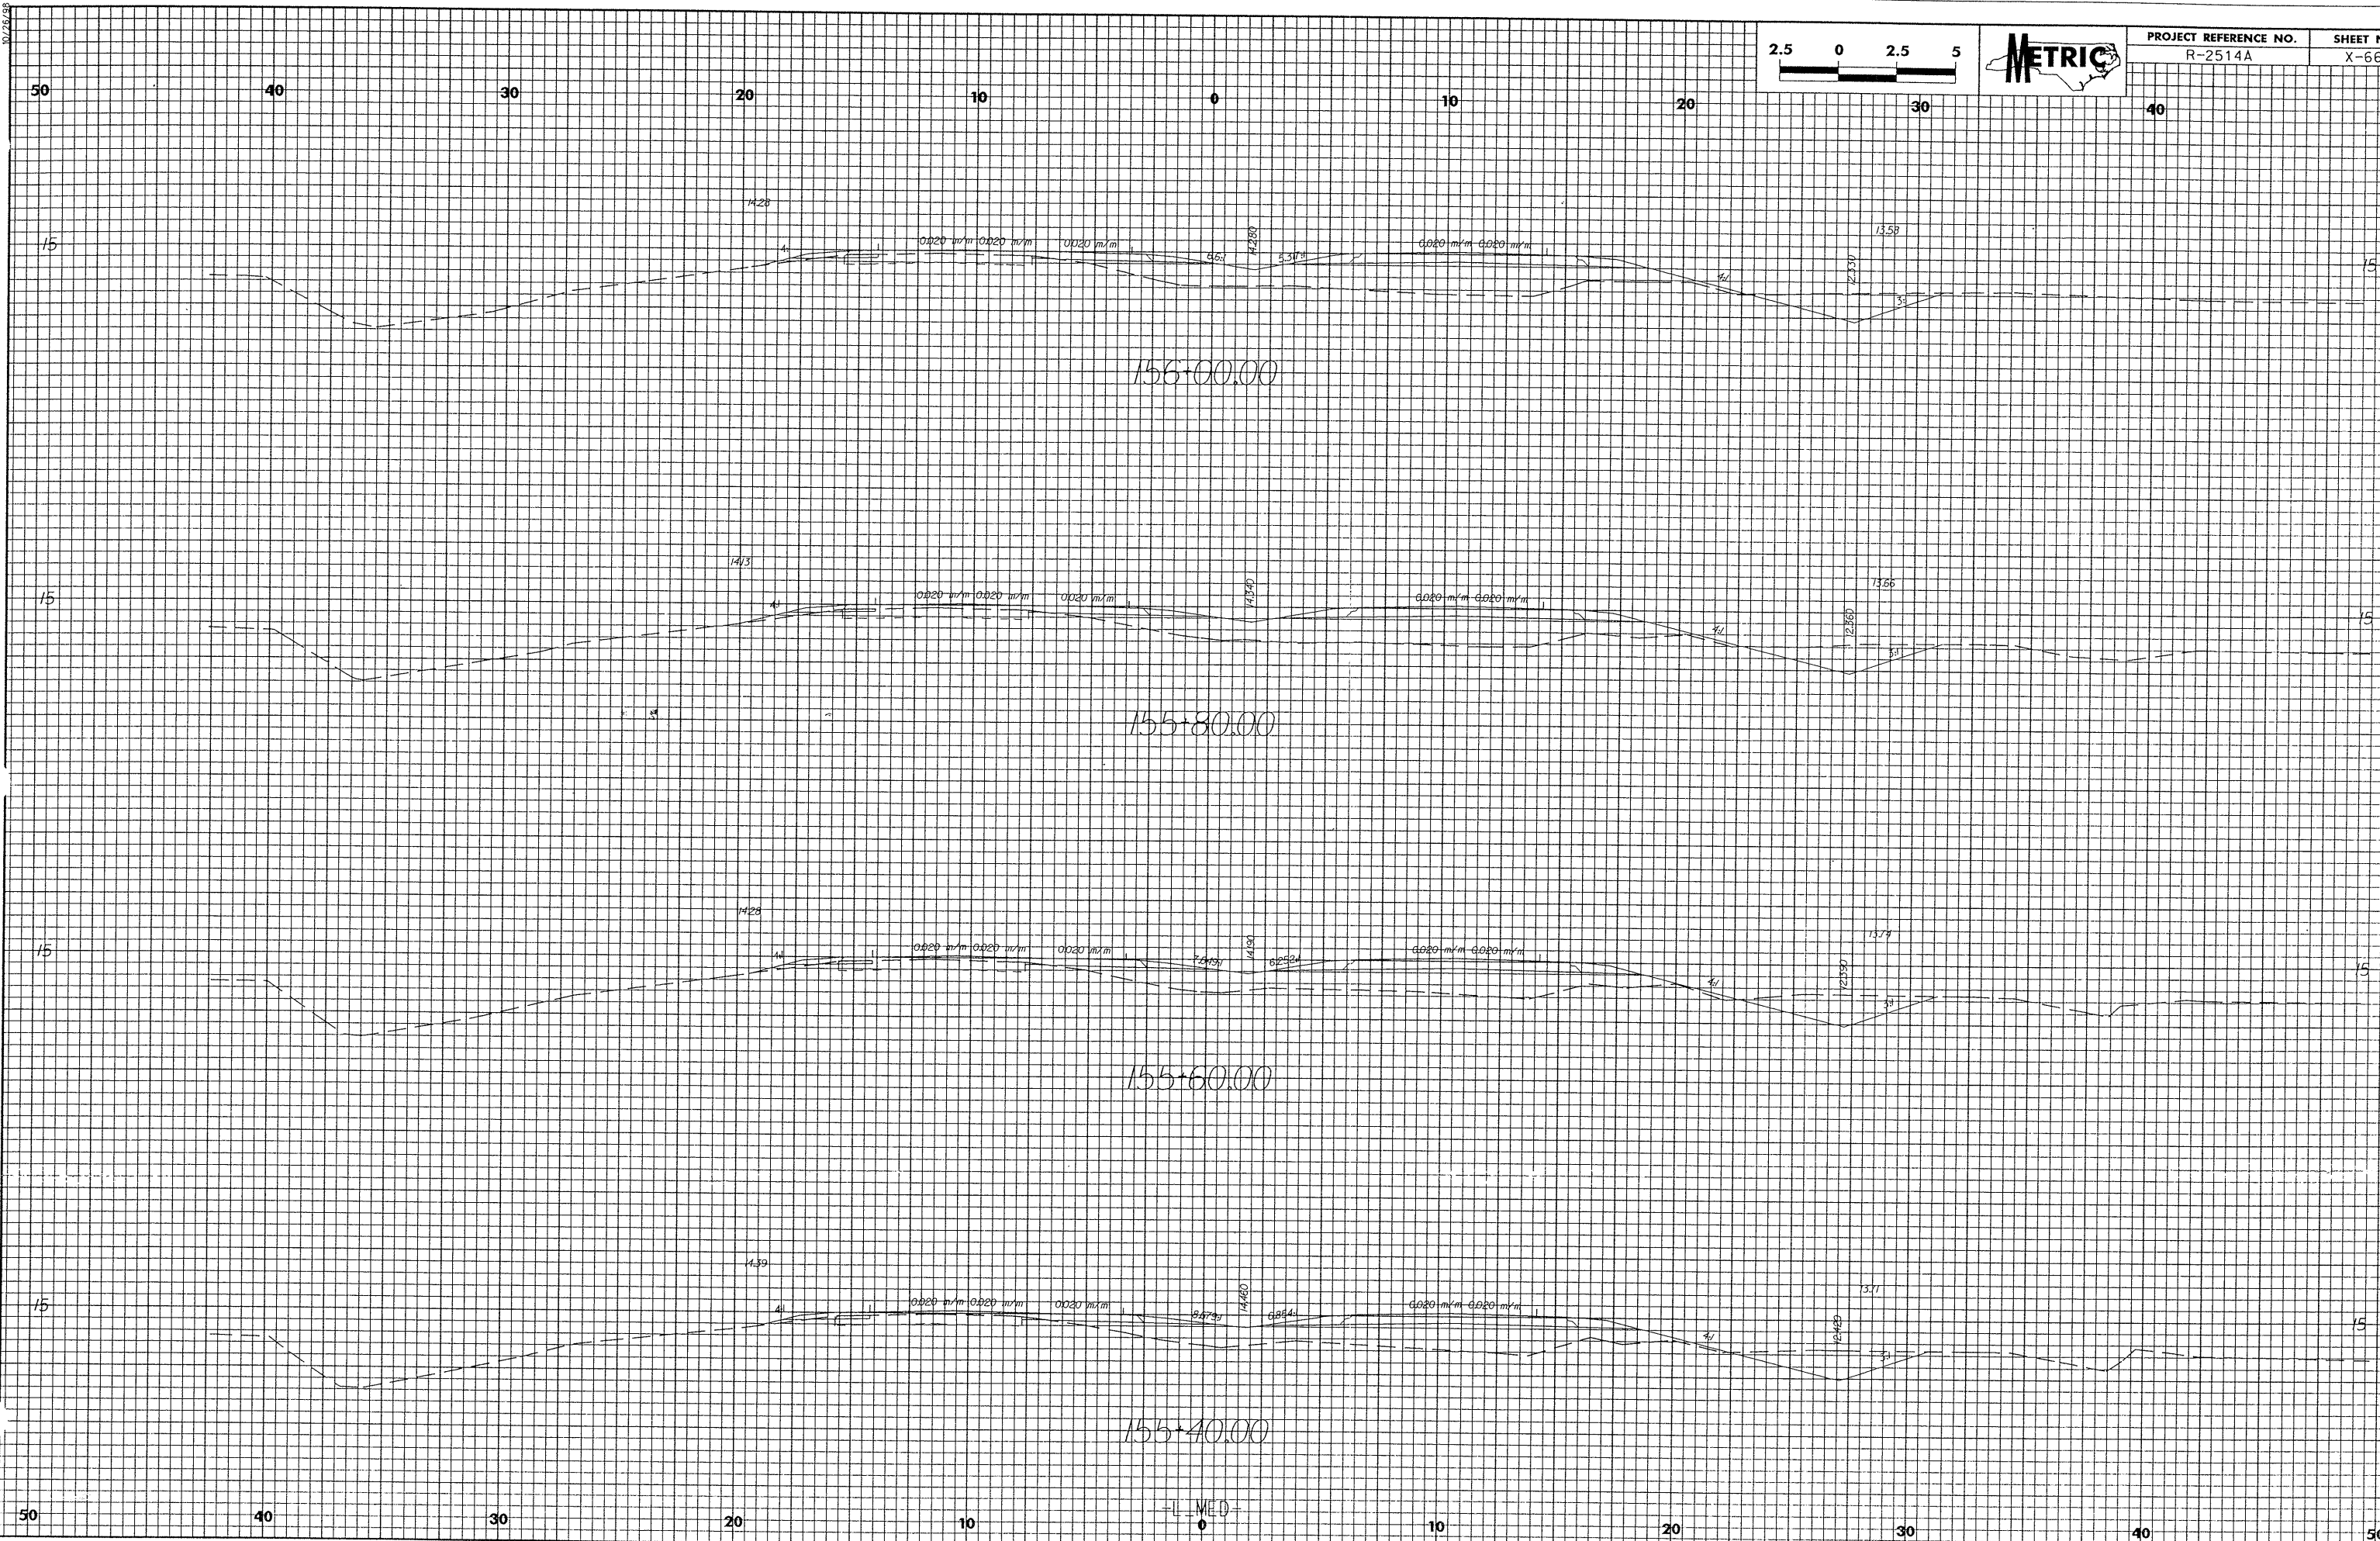

07-MAR-2003 15:57  
L:\MED\090  
0013

-L-MED-