

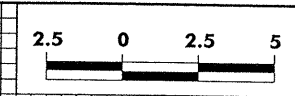
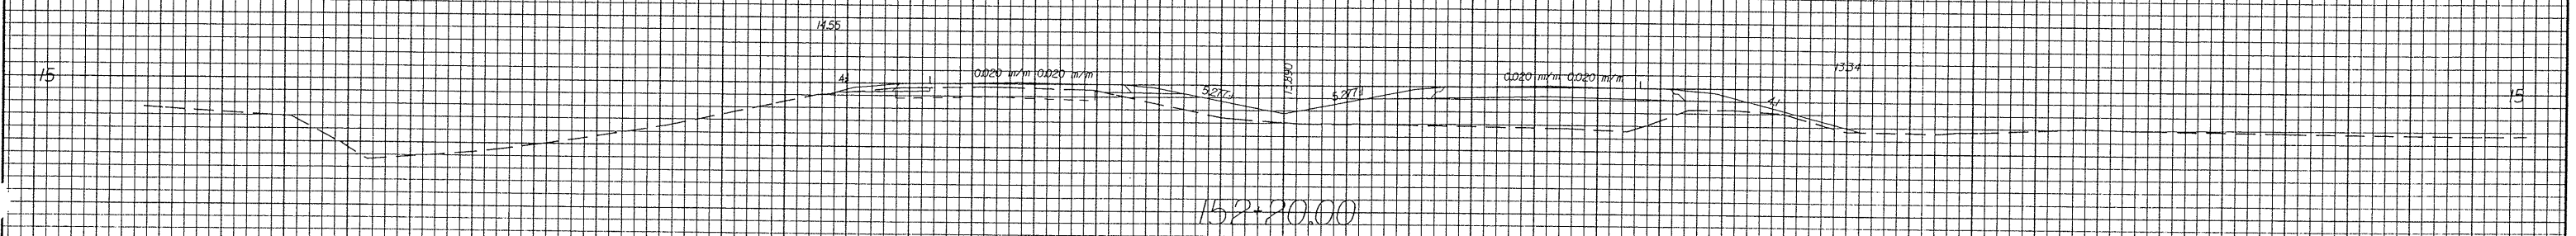
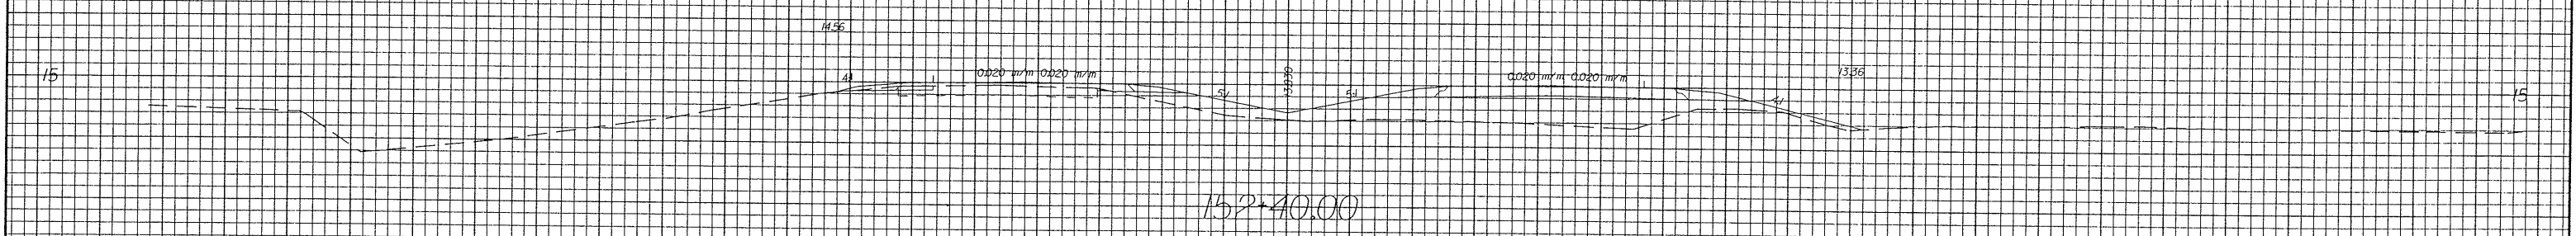


10/25/13

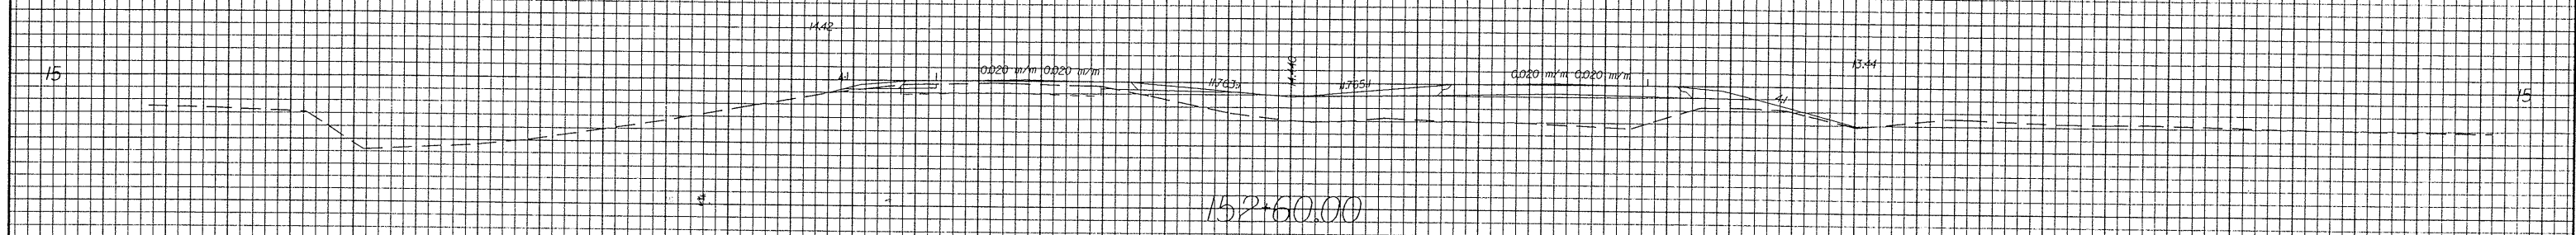

PROJECT REFERENCE NO.	SHEET NO.
R-2514A	X-62

50 40 30 20 10 0 10 20 30 40 50

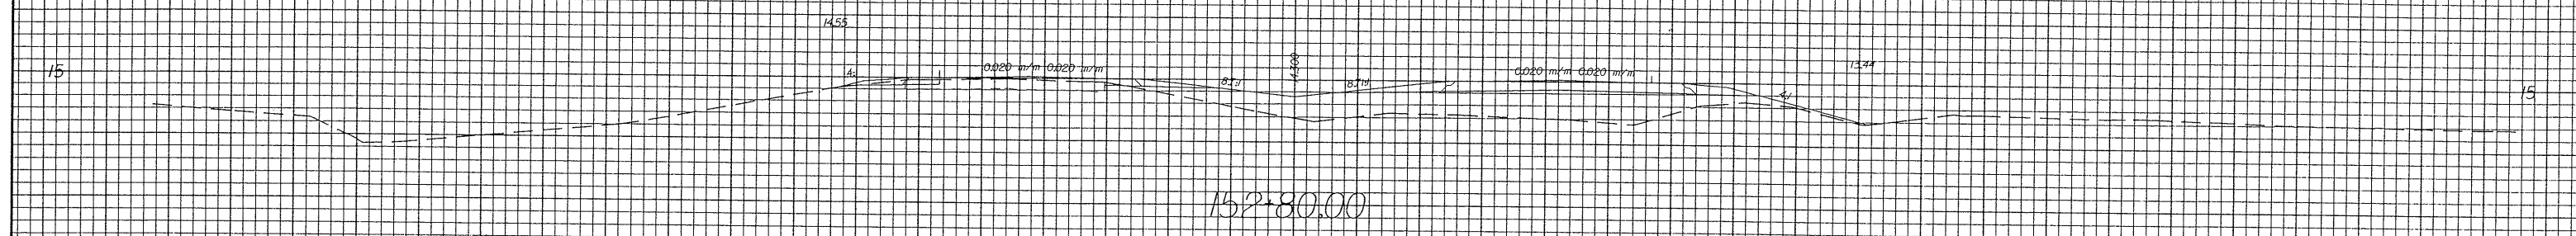

50 40 30 20 10 0 10 20 30 40 50

L:\MED.dgn
10/25/13 10:30:33 AM
davis

L.MED