

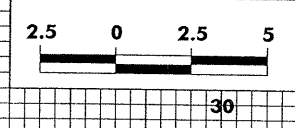
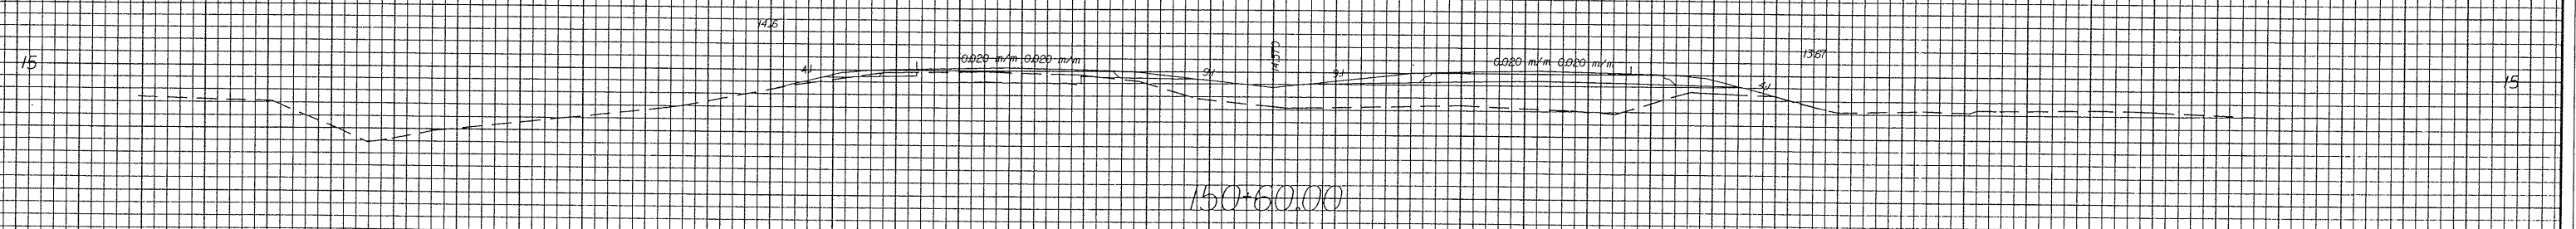
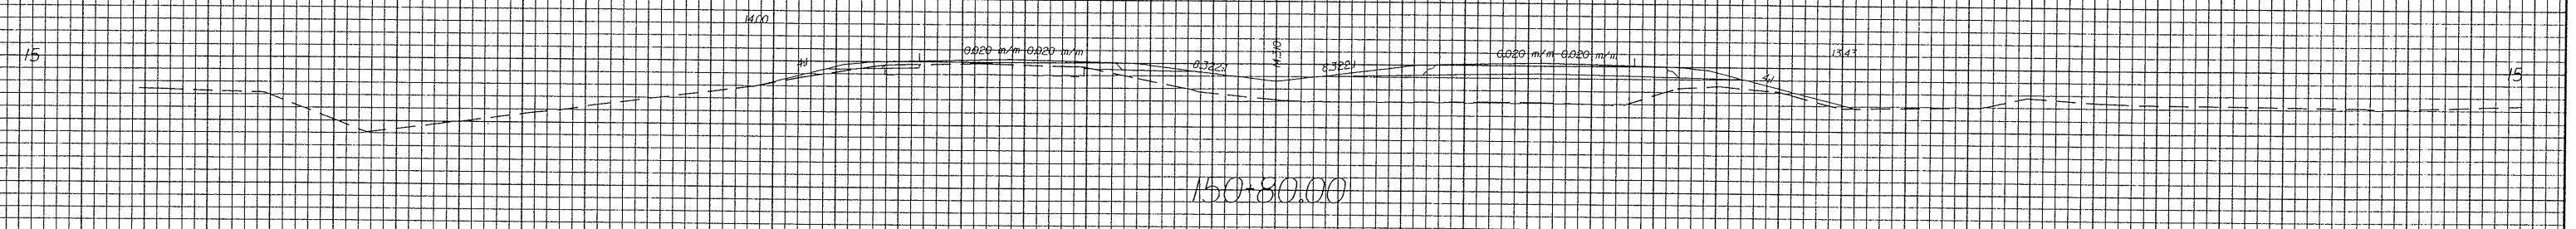


10/26/08

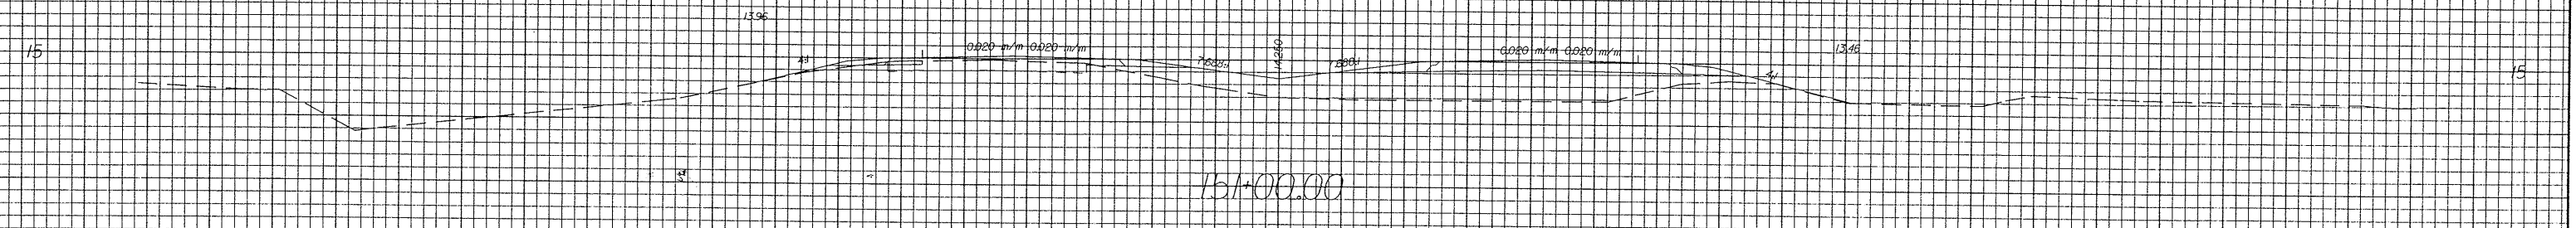

PROJECT REFERENCE NO.	SHEET NO.
R-2514A	X-60

50 40 30 20 10 0 10 20 30 40 50

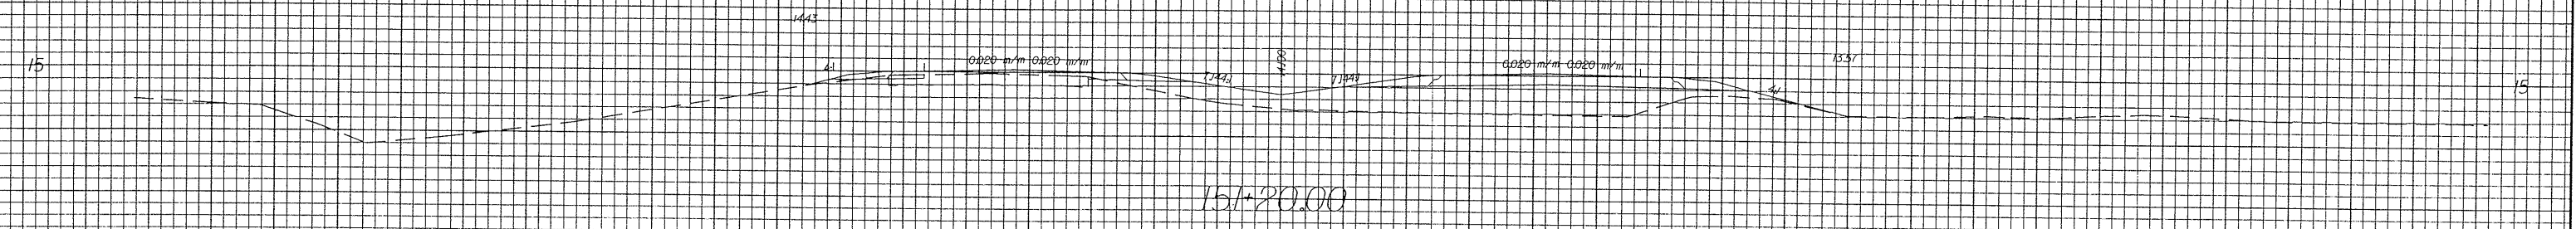

50 40 30 20 10 0 10 20 30 40 50

=L MED=

03-MAY-2008 15:46
 W:\3D\REF-2514A
 2013
 .L.MED.dgn