


10/26/09

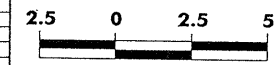

PROJECT REFERENCE NO.	SHEET NO.
R-2514A	X-28

50 40 30 20 10 0 10 20 30 40 50

125+20.00

15 13.81 4.1 0.020 m/m 0.019 m/m 2.37 1.878 0.020 m/m 0.003 m/m 3.07 12.574 3.0

125+00.00

15 13.73 4.1 0.020 m/m 0.020 m/m 3.574 4.686 0.020 m/m 0.020 m/m 13.28 12.208 3.0

124+80.00

15 13.81 4.2 0.020 m/m 0.020 m/m 3.751 4.250 0.020 m/m 0.020 m/m 13.44 12.557 3.0

124+60.00

15 13.96 4.1 0.020 m/m 0.020 m/m 4.661 4.770 5.709 0.020 m/m 0.020 m/m 13.26 12.203 3.0

124+40.00

50 40 30 20 10 0 10 20 30 40 50

-L-MED-

02-MAY-2003 15:15  
L:\MED.DGN