

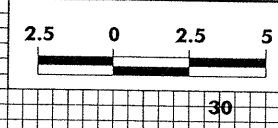
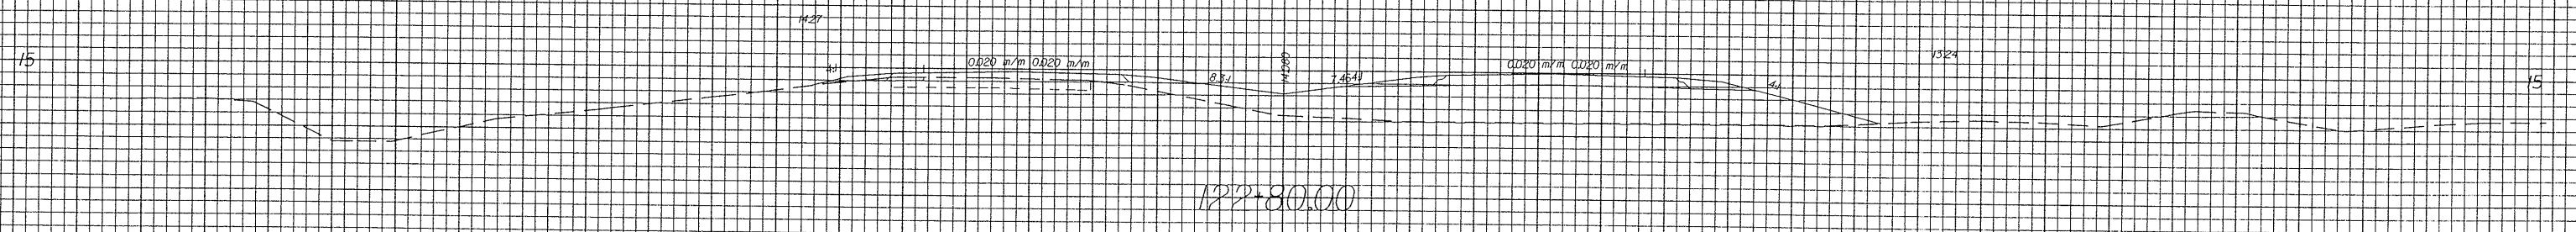
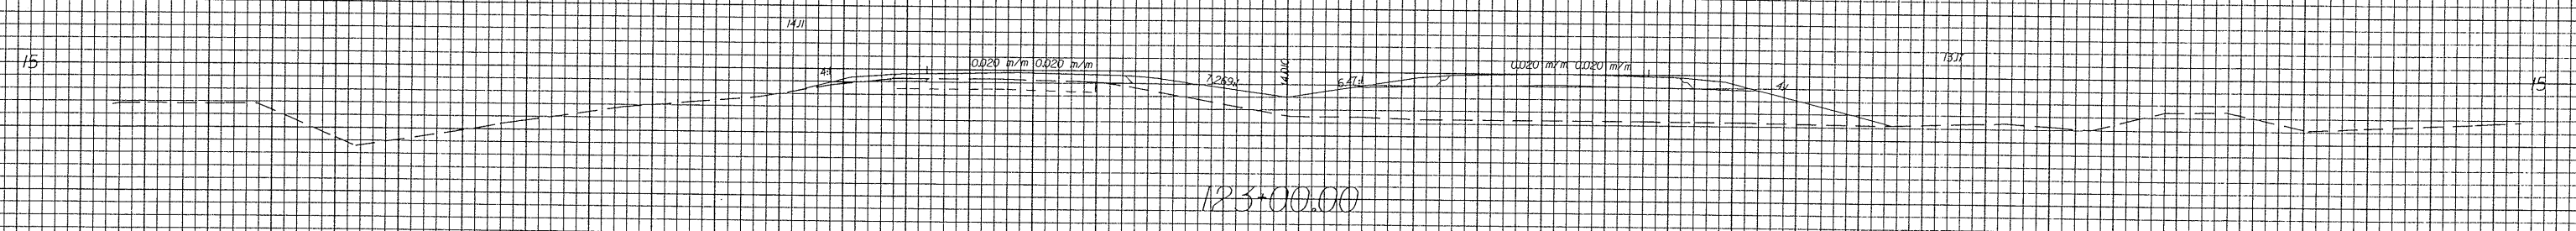


10/26/08

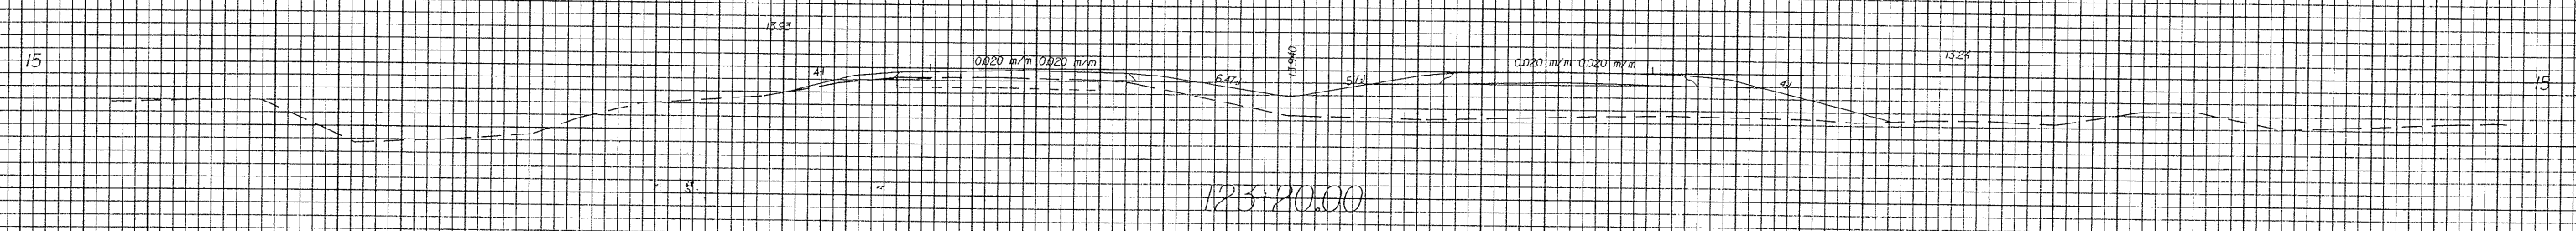

PROJECT REFERENCE NO.	SHEET NO.
R-2514A	X-26

50 40 30 20 10 0 10 20 30 40 50

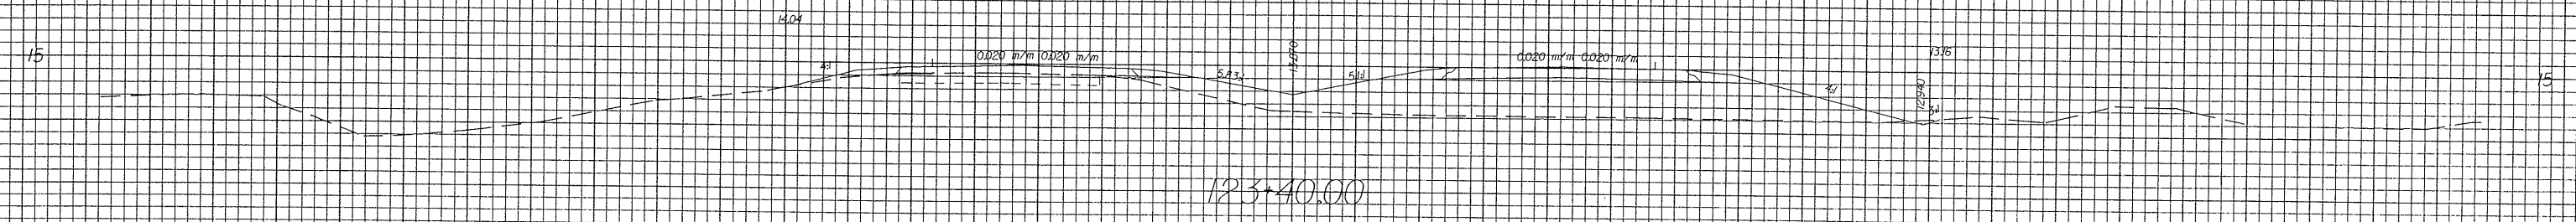

50 40 30 20 10 0 10 20 30 40 50

-L-MED-

03-MAY-2003 15:57
L:\MED.dgn