



10/26/09  
03-MAR-2003-1514A  
L.L.MED.egn

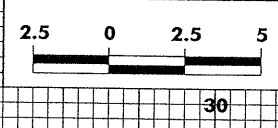

PROJECT REFERENCE NO.	SHEET NO.
R-2514A	X-2

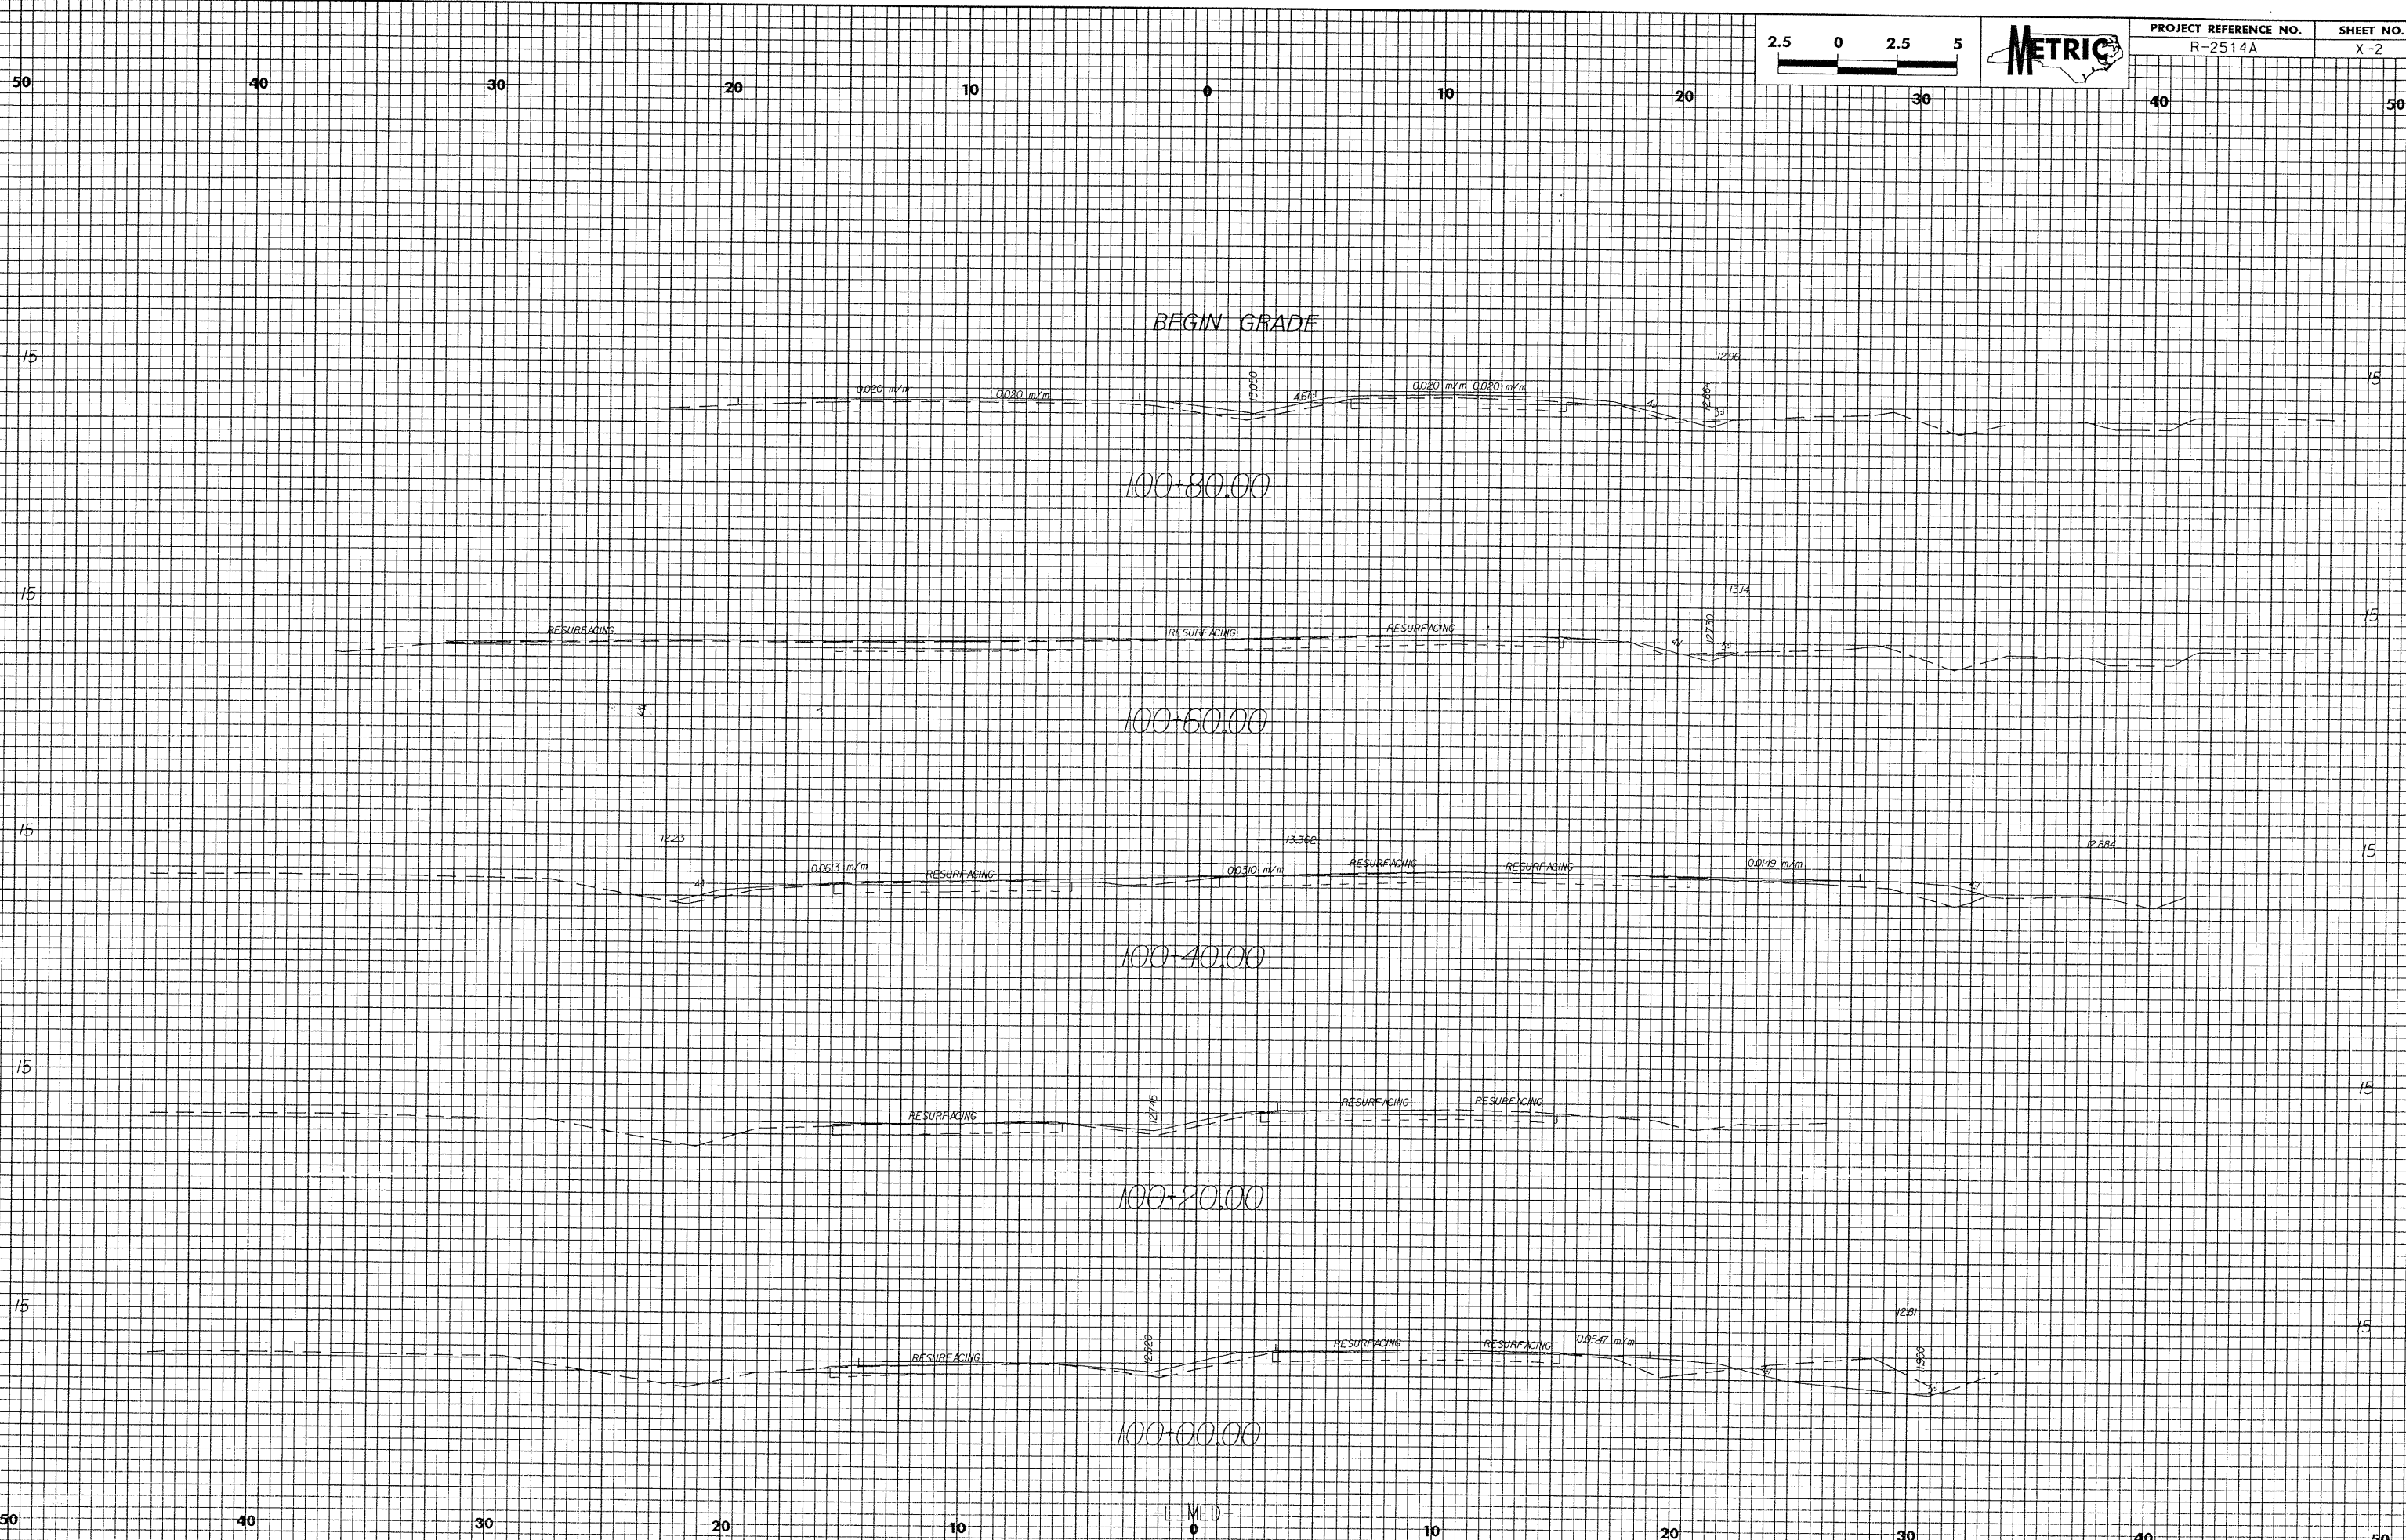

-L.MED-