
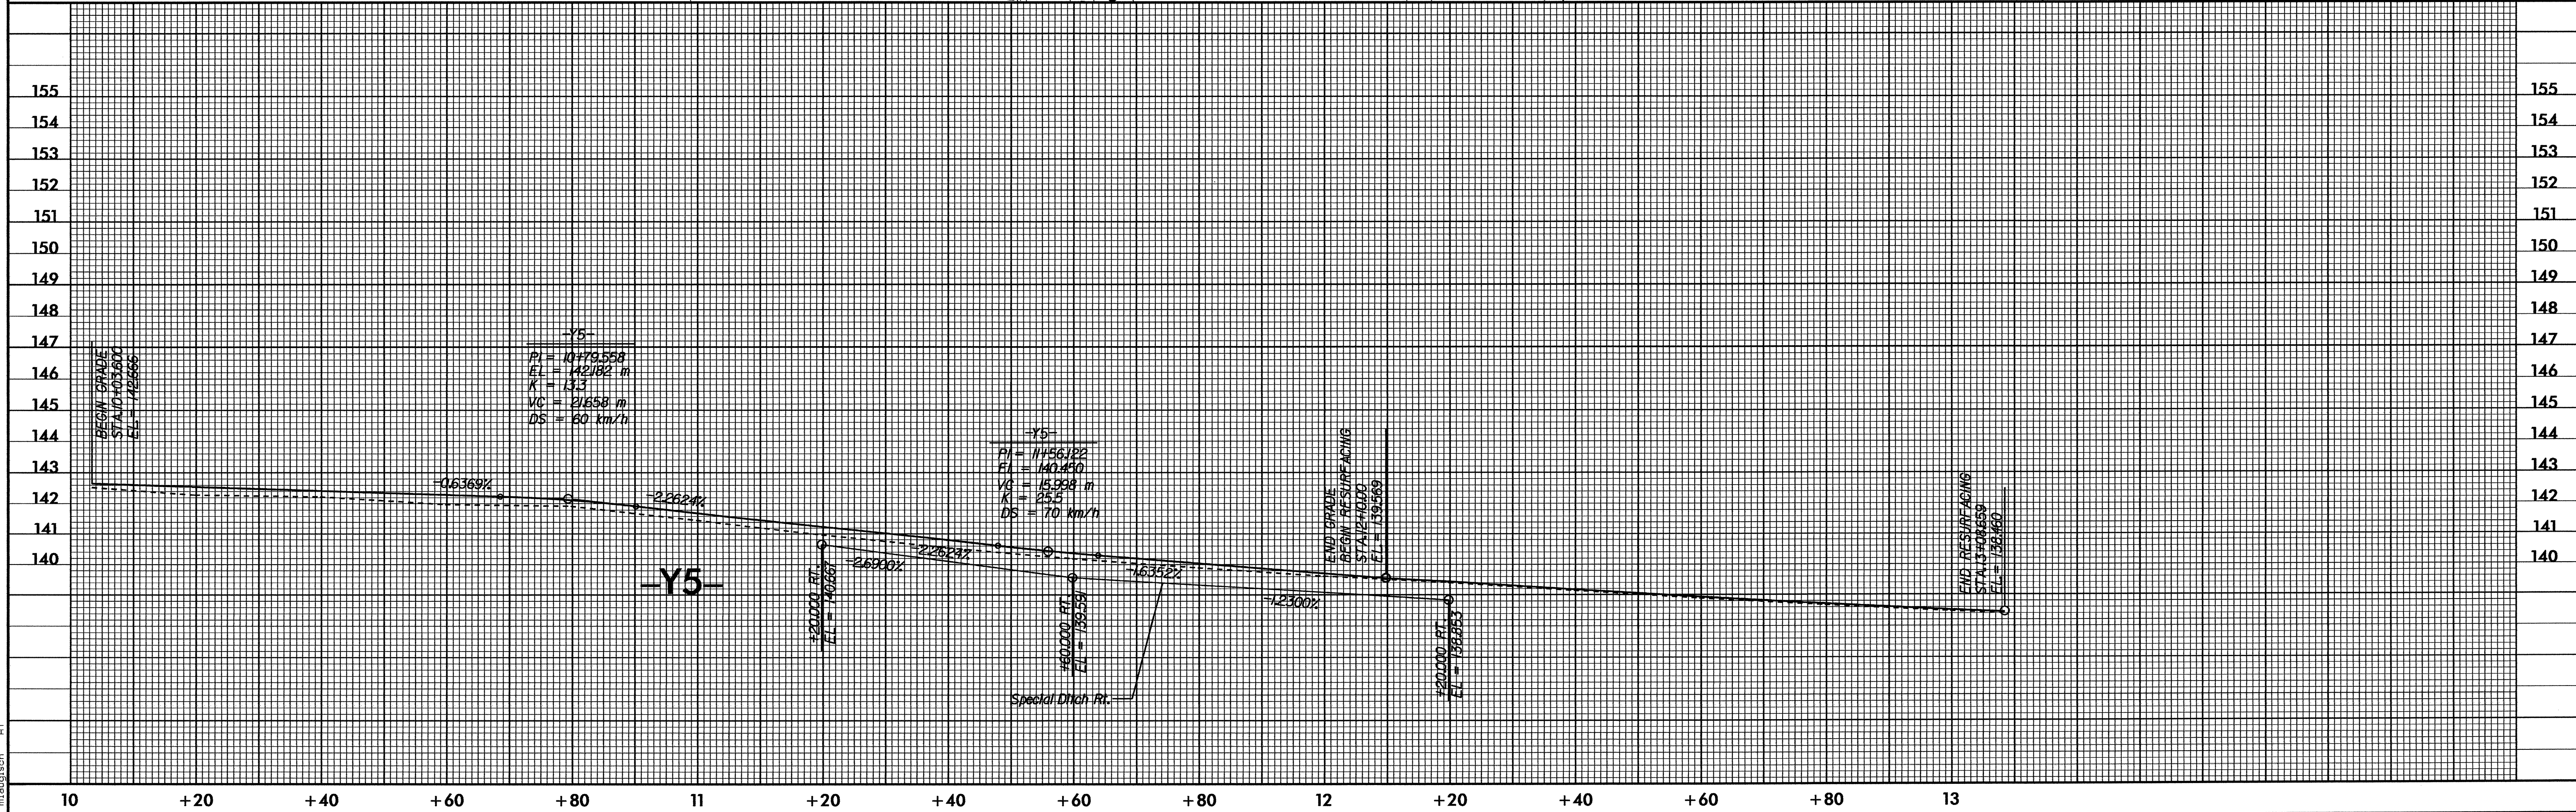


PROJECT REFERENCE NO.	R-3303	SHEET NO.	EC-26/CONST.15
R/W SHEET NO.		ROADWAY DESIGN ENGINEER	HYDRAULICS ENGINEER
CONST. REV.	-----		
R/W REV.	-----		

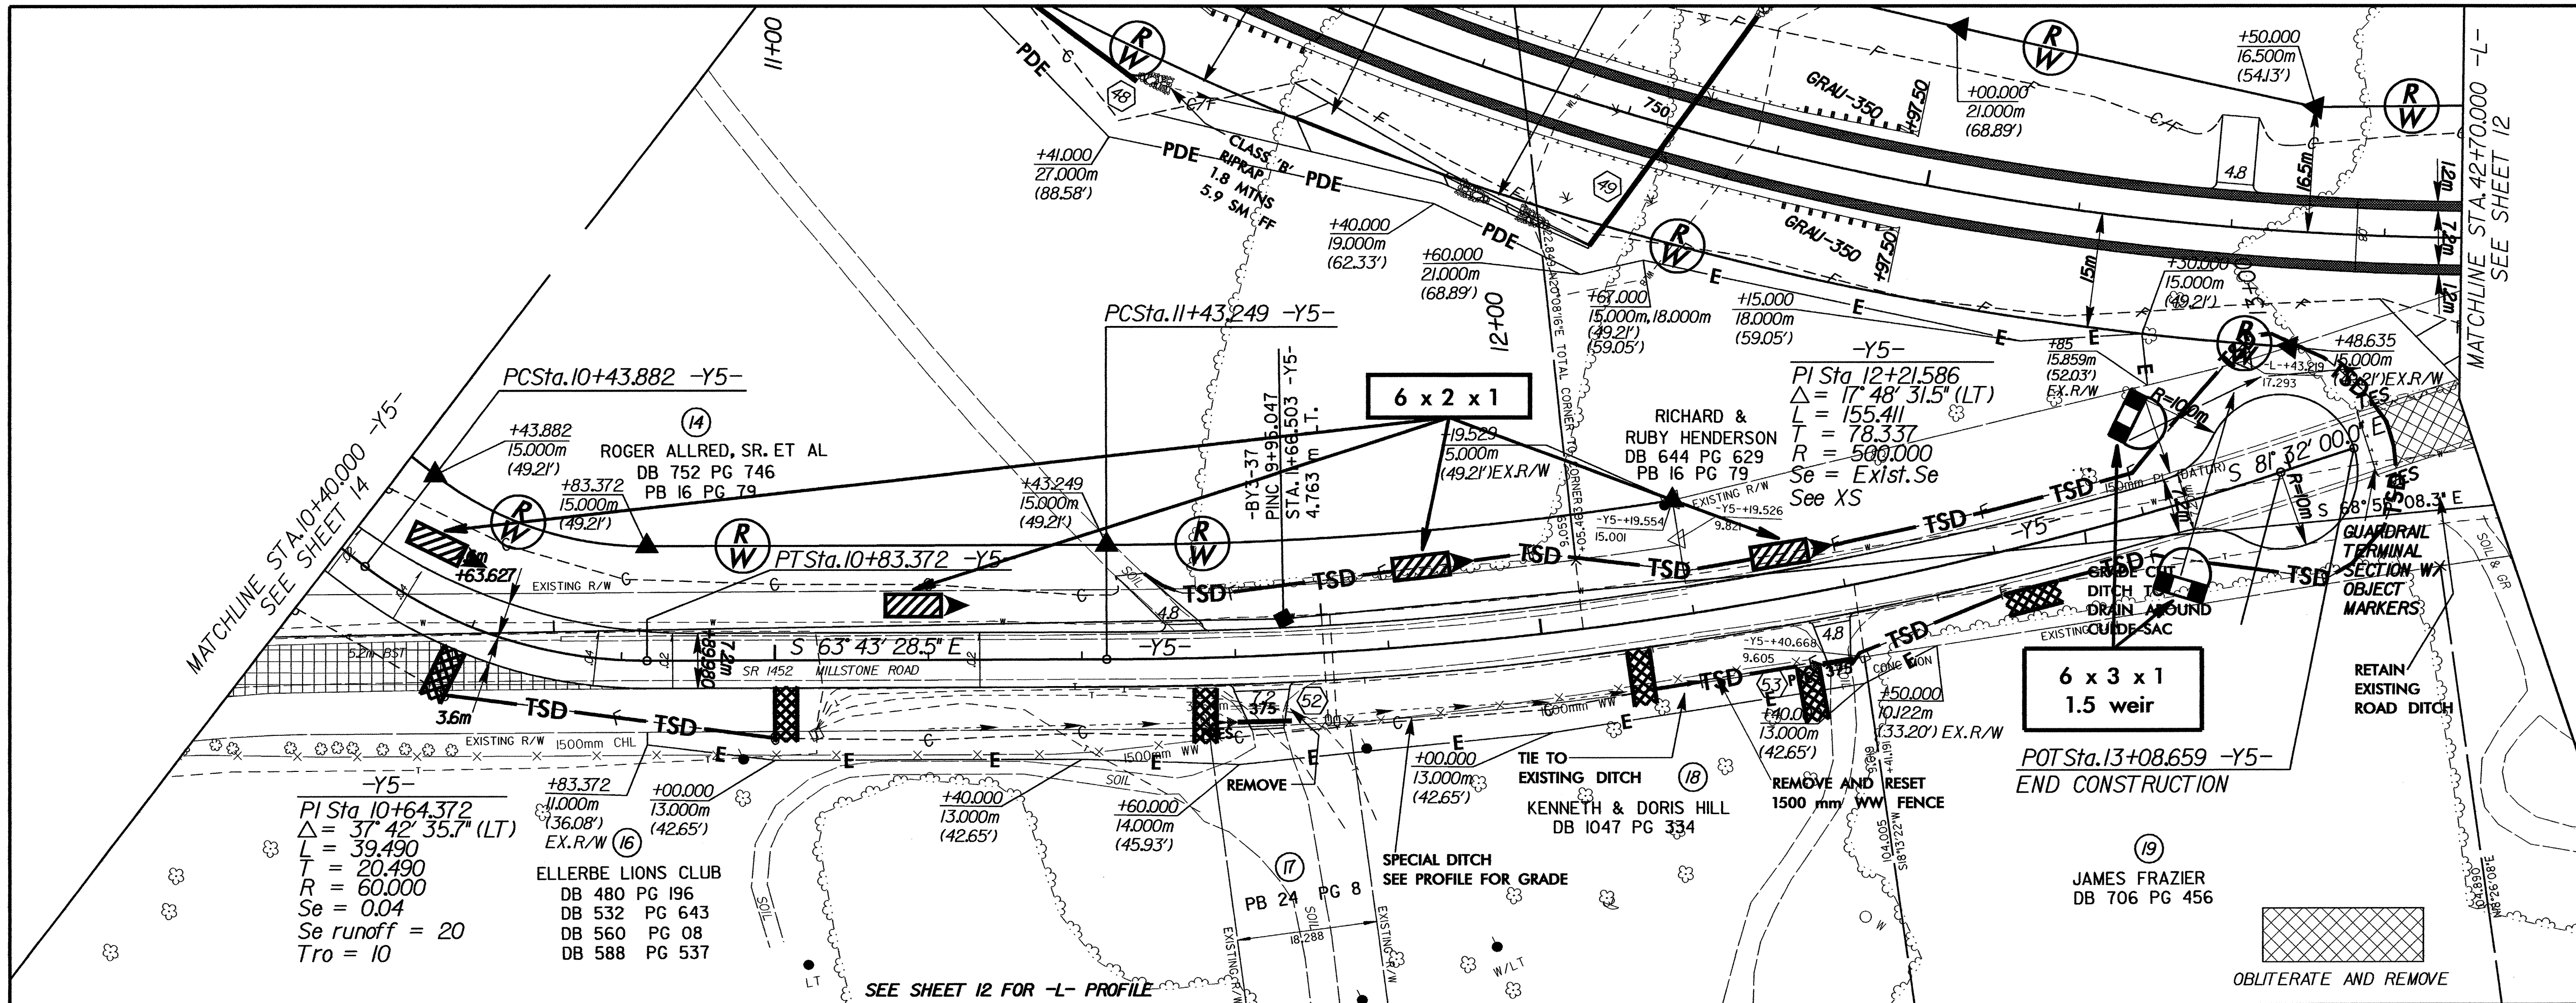

db:\eau\p\real\2-14-03\3303\F1\3303roadway\p\ec-26\const.15.dgn