


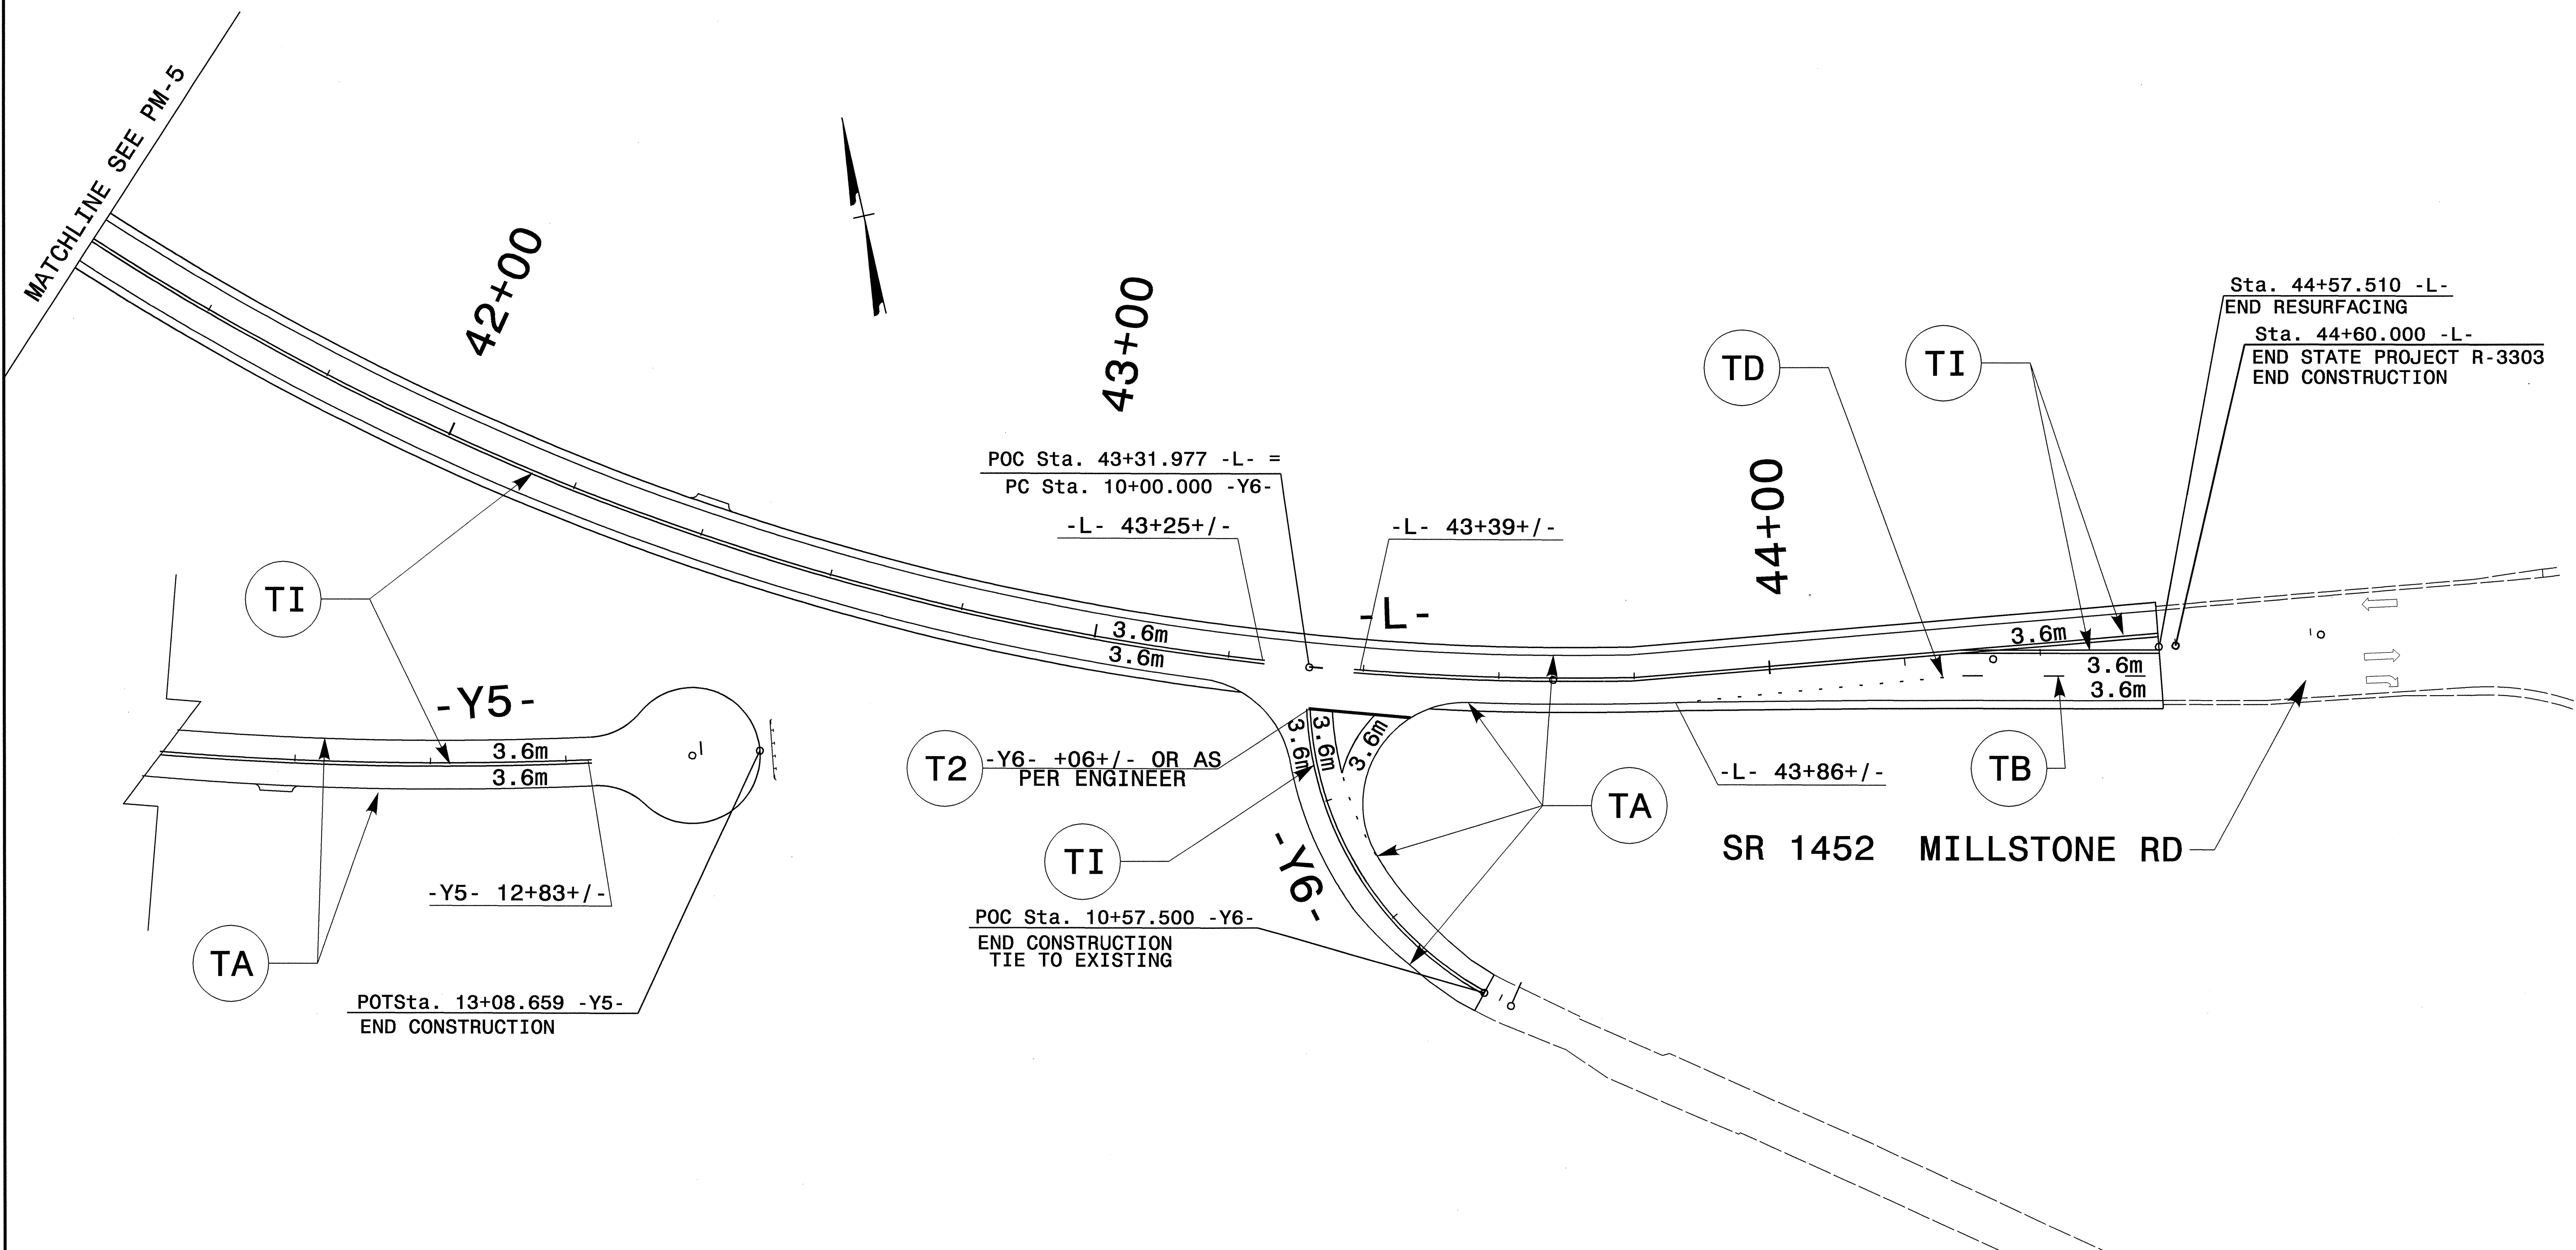

PROJ. REFERENCE NO.	SHEET NO.
R-3303	PM-6



29 JUN 2004 14:40
 I:\T\CP\R3303\pm\l\qse.dwg
 derichardson AT TELC206.132

APPROVED: <i>MJH</i>	DATE: 7/1/04	FINAL PAVEMENT MARKING PLAN									
	SCALE: NONE										
	DATE: 2004										
	DWG. BY: DER										
	DESIGN BY: DER										
REVIEWED BY: MJH		<table border="1"> <thead> <tr> <th colspan="2">REVISIONS</th> </tr> </thead> <tbody> <tr> <td> </td> <td> </td> </tr> <tr> <td> </td> <td> </td> </tr> <tr> <td> </td> <td> </td> </tr> </tbody> </table>		REVISIONS							
REVISIONS											