


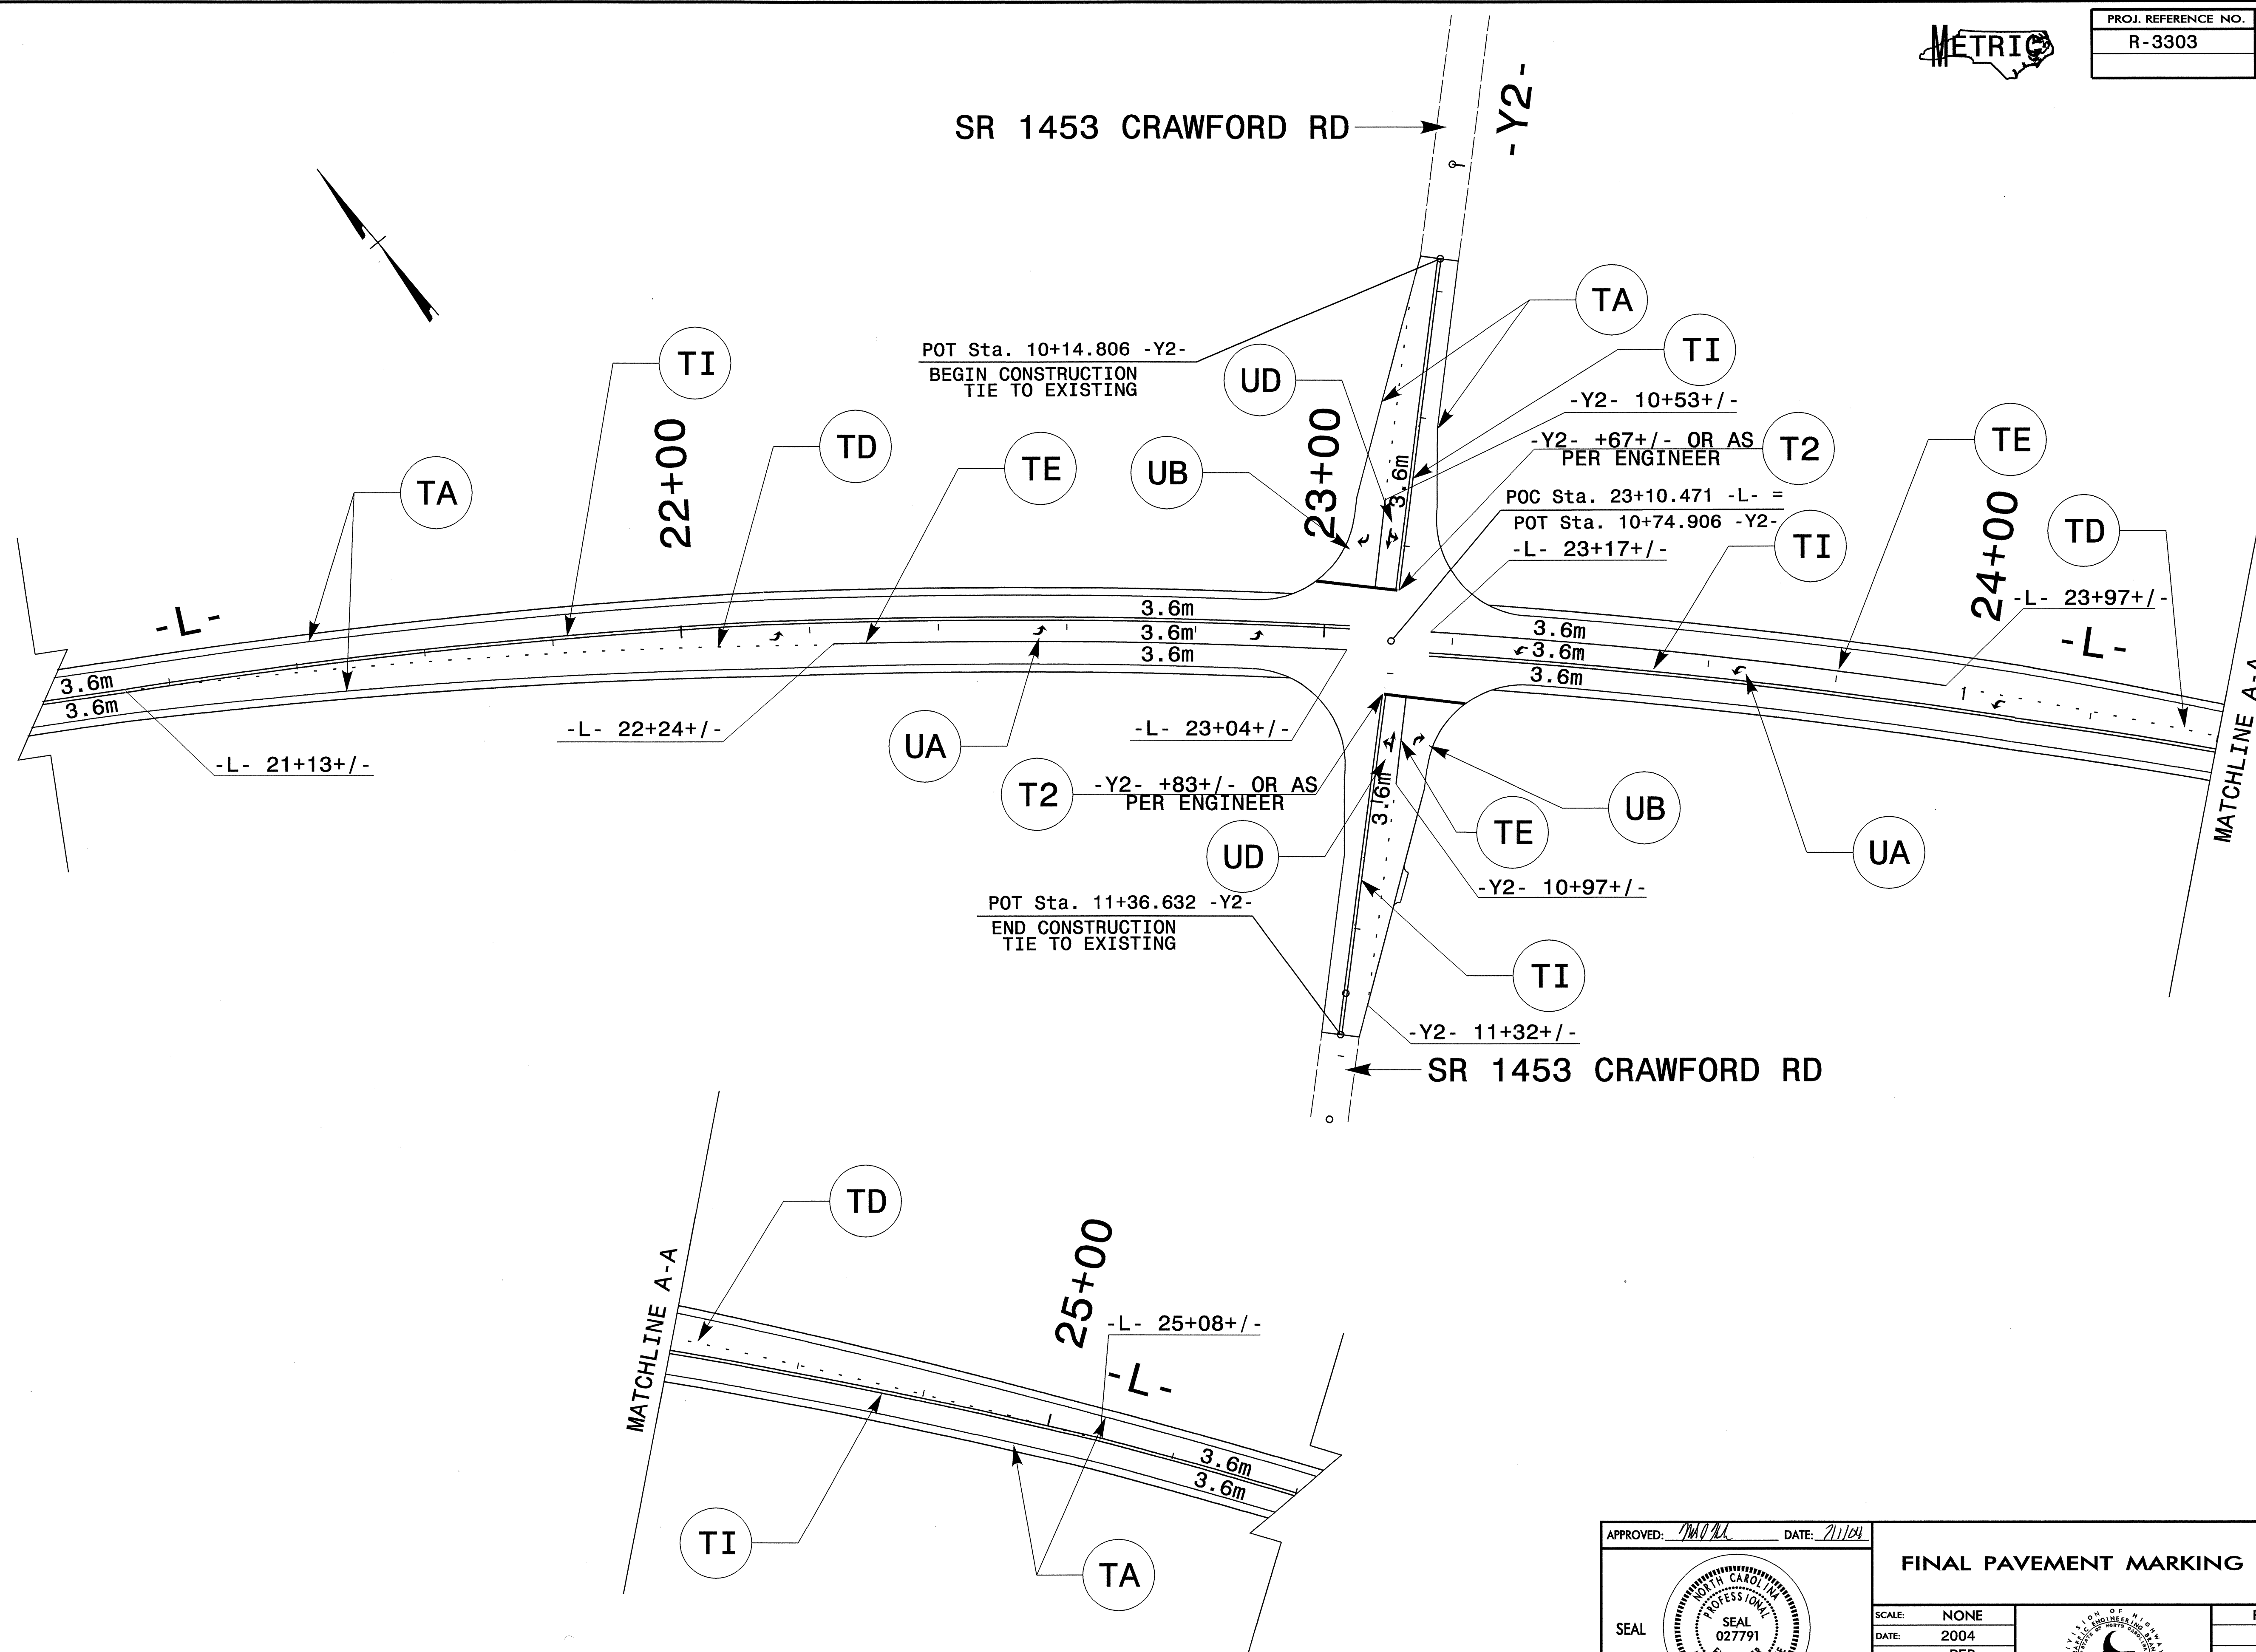

PROJ. REFERENCE NO.	SHEET NO.
R-3303	PM-3



29 JUN 2004 14:39
 C:\TCD\3303\pm-bases.dwg
 derfcharadson AT 11/12/04

APPROVED: <i>[Signature]</i>	DATE: 2/1/04	FINAL PAVEMENT MARKING PLAN									
				SCALE: NONE	<table border="1"> <thead> <tr> <th colspan="2">REVISIONS</th> </tr> </thead> <tbody> <tr><td> </td><td> </td></tr> <tr><td> </td><td> </td></tr> <tr><td> </td><td> </td></tr> </tbody> </table>	REVISIONS					
		REVISIONS									
SEAL		DATE: 2004									
DWG. BY: DER		DESIGN BY: DER									
REVIEWED BY: MJH		<table border="1"> <tr> <td>CADD FILE</td> <td> </td> </tr> </table>	CADD FILE								
CADD FILE											