

ROGER ALLRED, SR. ET AL
DB 752 PG 746
PB 16 PG 79



BARBARA HILL
DB 1230 PG 62
PLAT SLIDE 712-1

ROGER ALLRED, SR. ET AL
DB 752 PG 746
PB 16 PG 79

METRIC

CONST. REV.
R/W REV.

PROJECT REFERENCE NO. R-3303	SHEET NO. 14
R/W SHEET NO.	
ROADWAY DESIGN ENGINEER	HYDRAULICS ENGINEER
WANG ENGINEERING 16200 BOSTON PARKWAY SUITE 101 CARY, NC 27513	
SUNGATE DESIGN GROUP 915 JONES FRANKLIN ROAD RALEIGH, NC 27606	

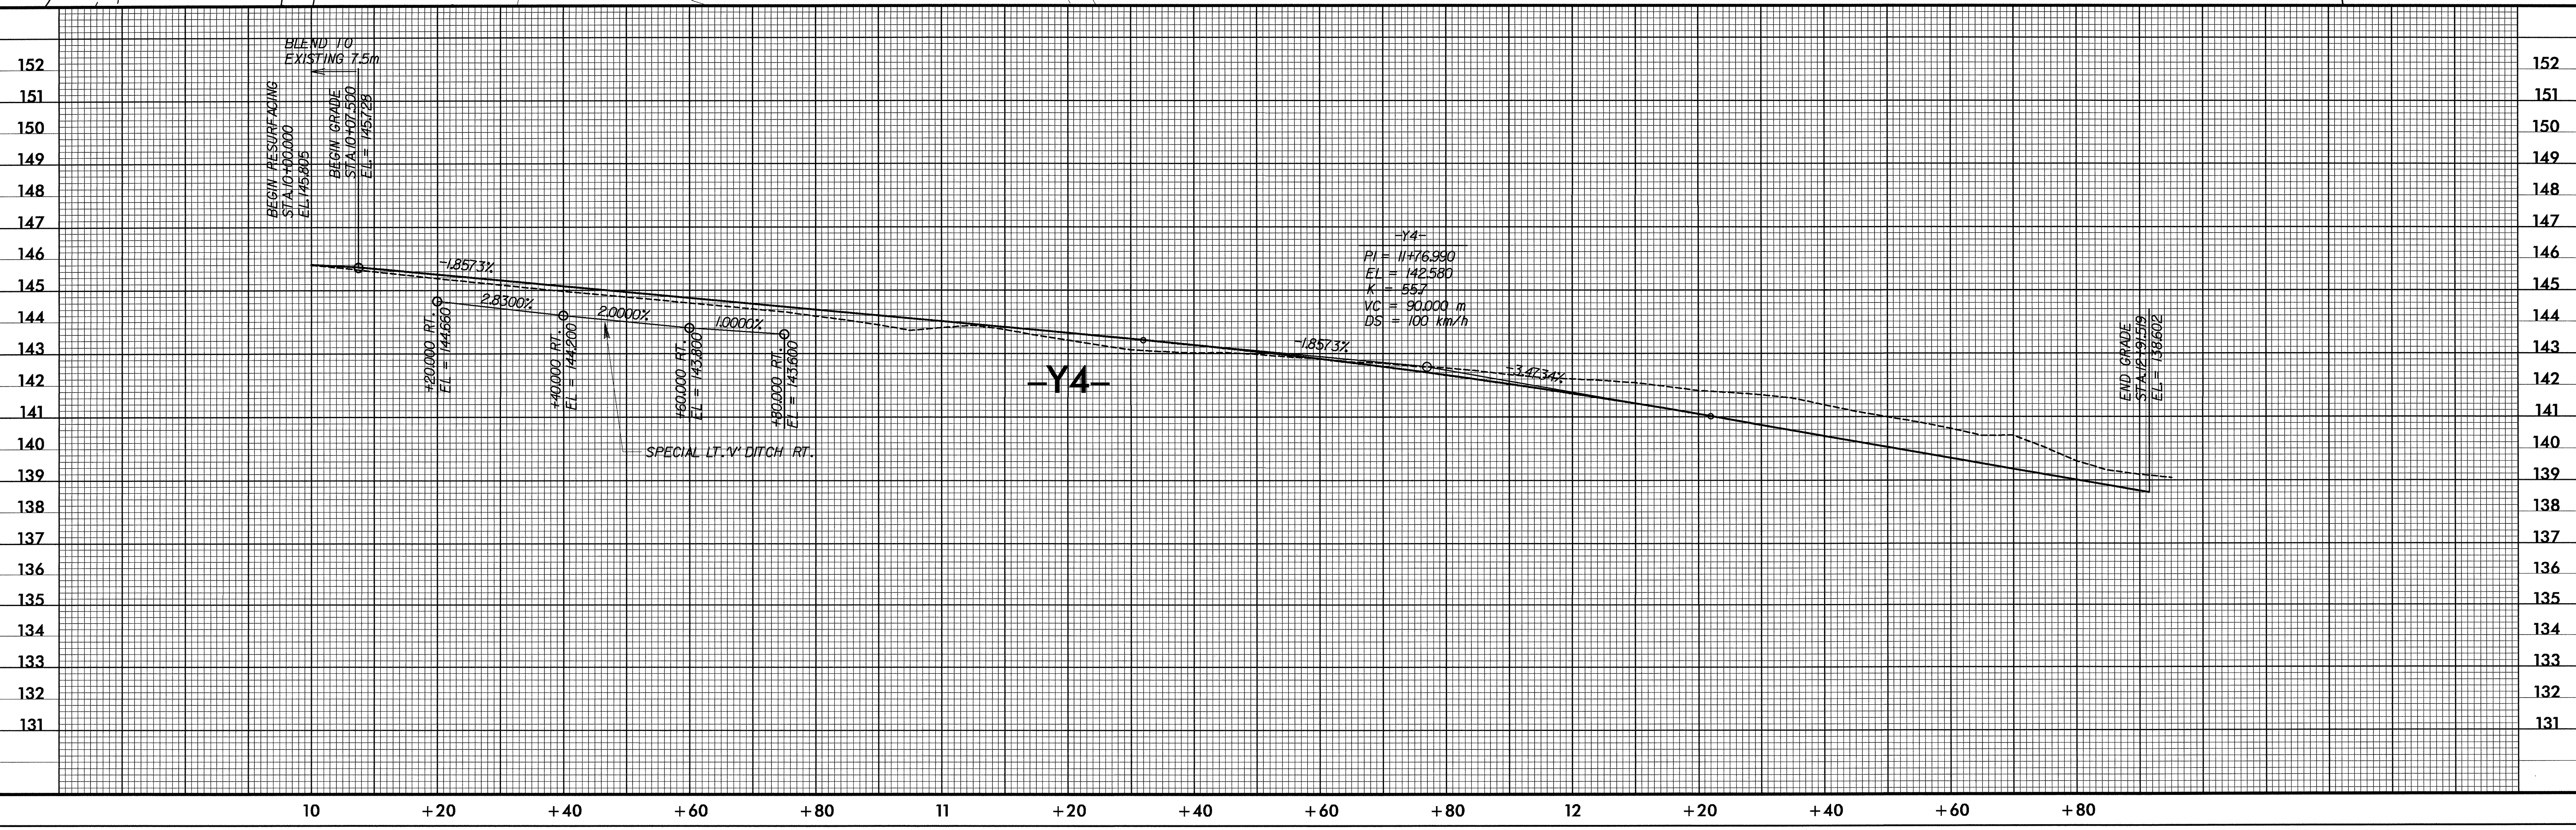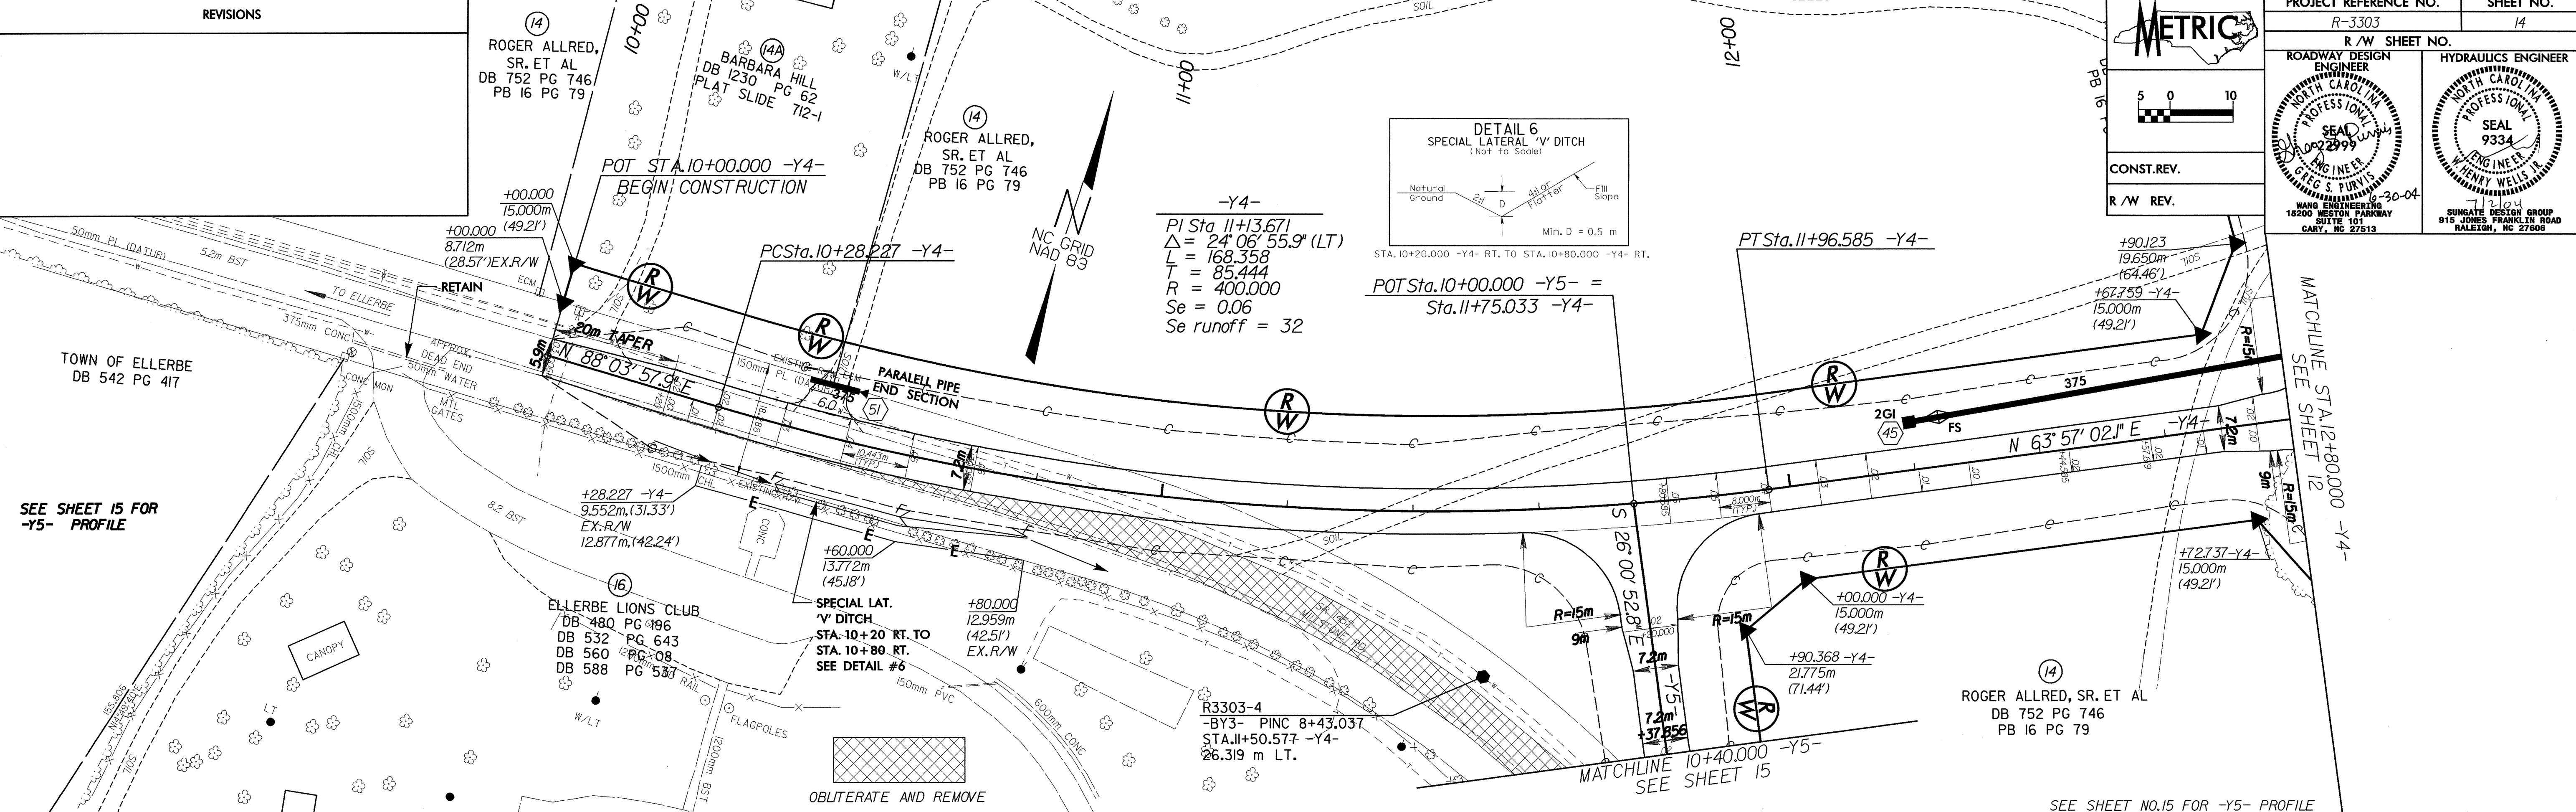

16875257.000 16875257.000 16875257.000