


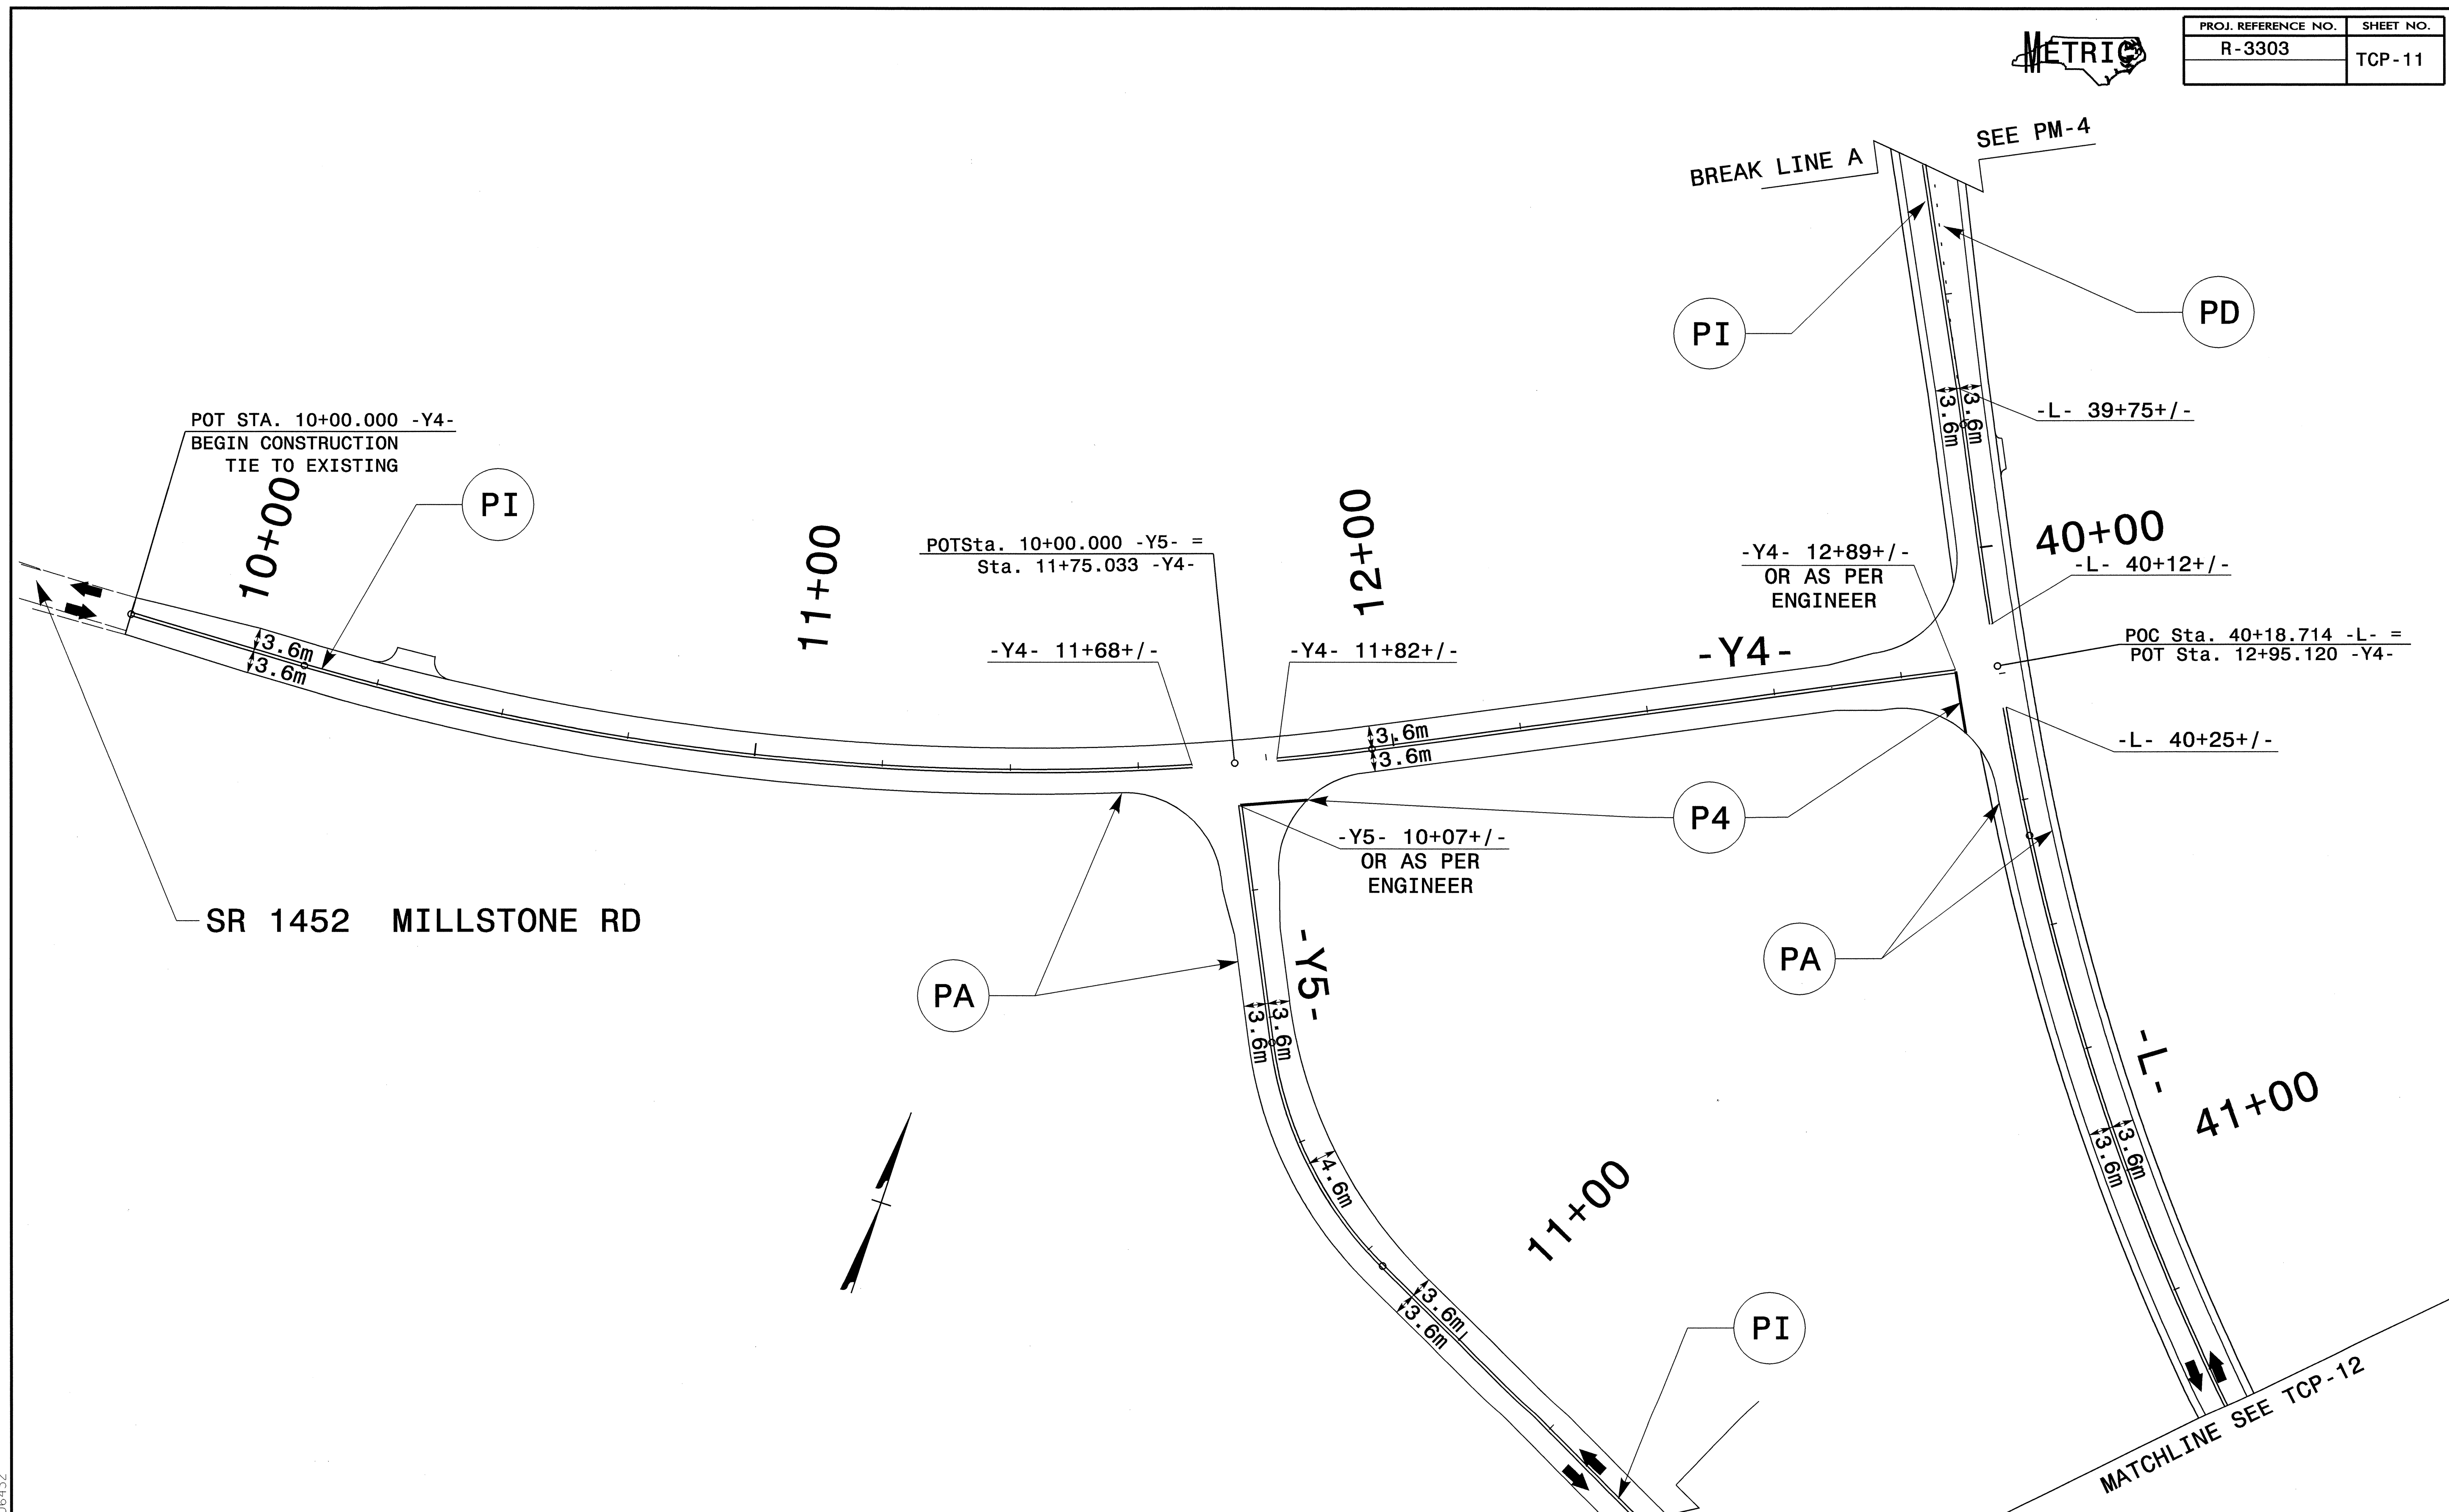

PROJ. REFERENCE NO.	SHEET NO.
R-3303	TCP-11



29-JUN-2004 15:00
 I:\TCP\R3303_tcp_phase03.dgn
 dertchardson AT TETC206432

APPROVED:	DATE: 7/1/04	PHASE III									
SCALE: NONE	DATE: 2004	<table border="1"> <thead> <tr> <th colspan="2">REVISIONS</th> </tr> </thead> <tbody> <tr><td> </td><td> </td></tr> <tr><td> </td><td> </td></tr> <tr><td> </td><td> </td></tr> </tbody> </table>		REVISIONS							
REVISIONS											
DWG. BY: DER	DESIGN BY: DER										
REVIEWED BY: MJH											
CADD FILE											