

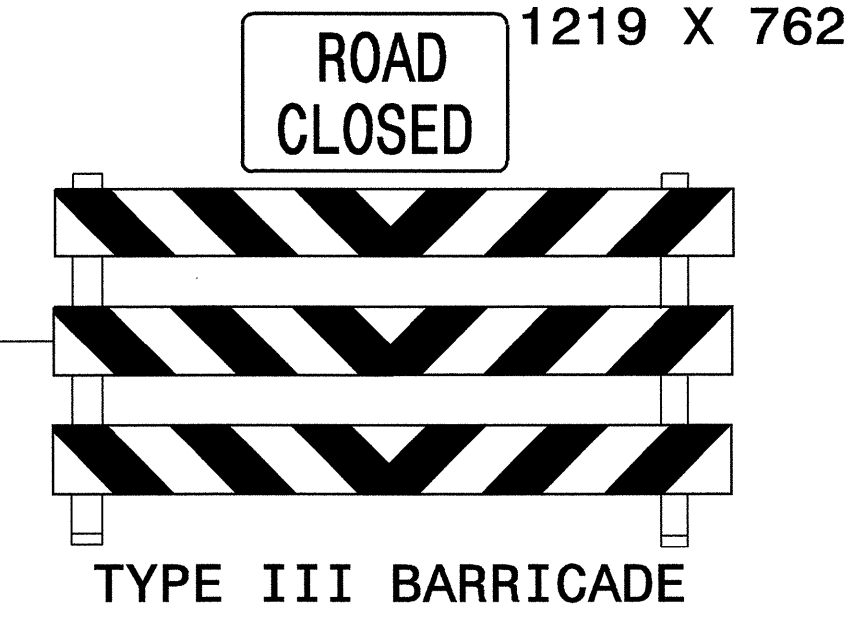


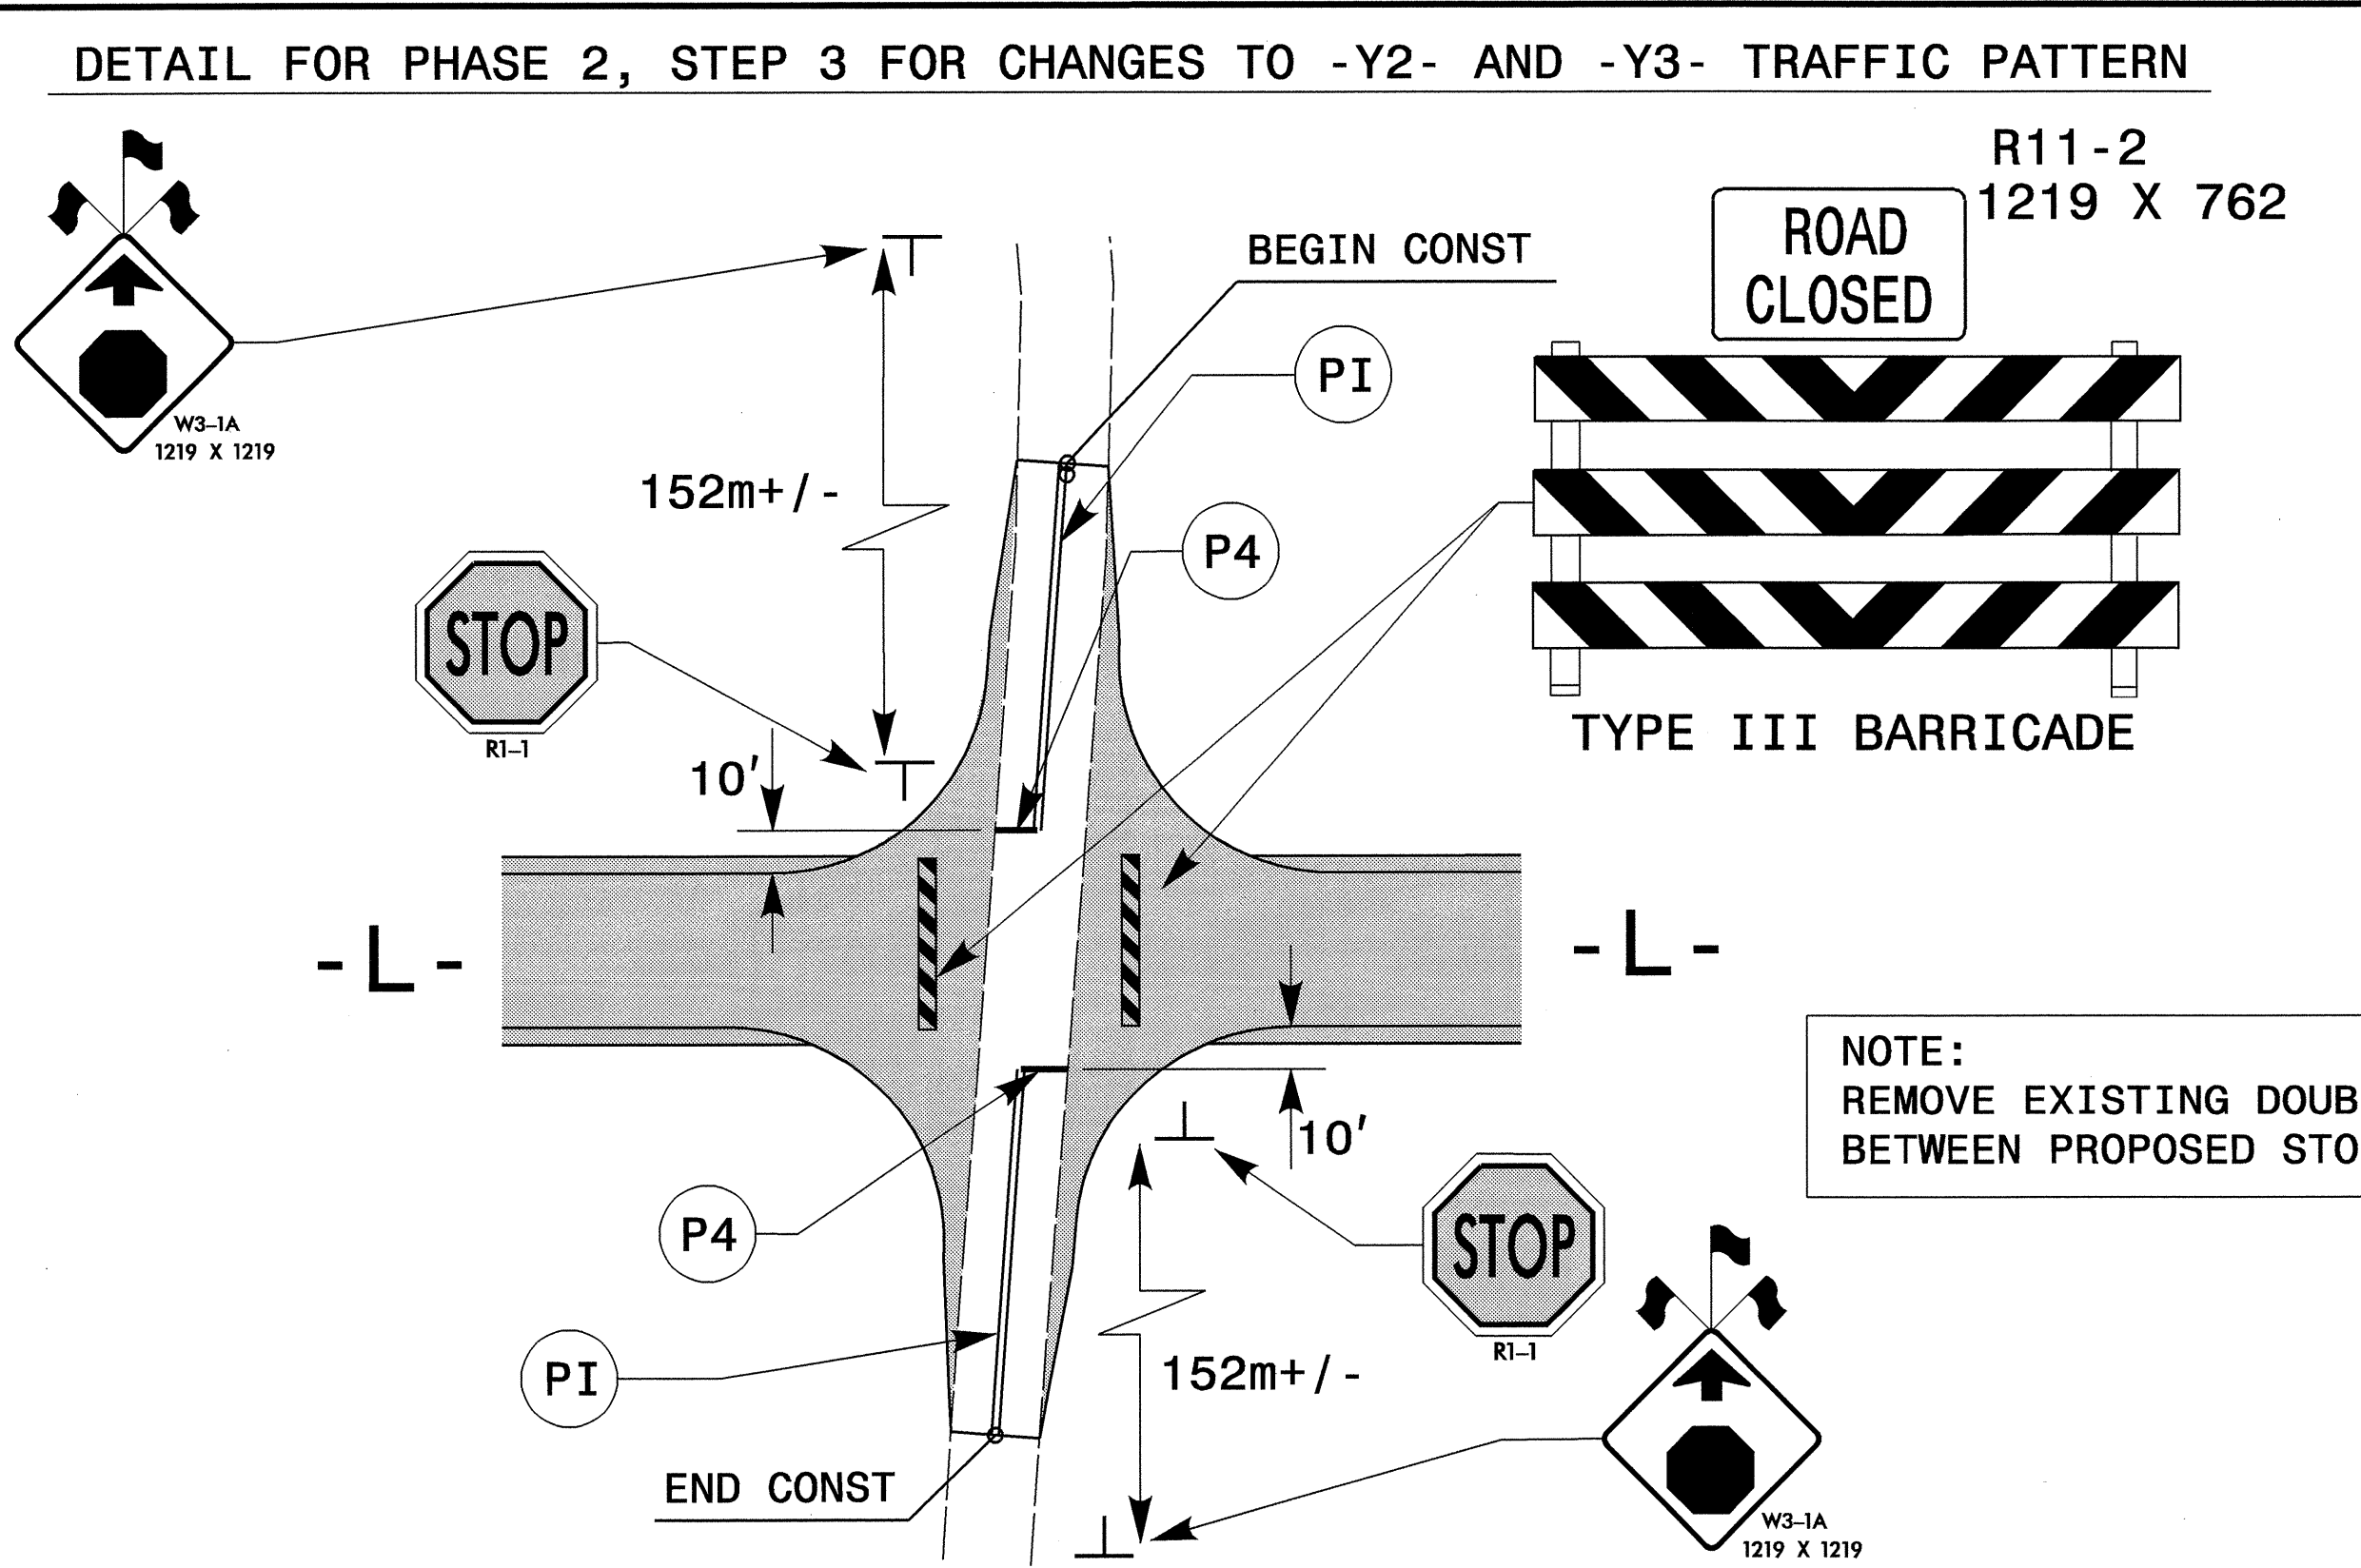

PROJ. REFERENCE NO. R-3303	SHEET NO. TCP-10
-------------------------------	---------------------

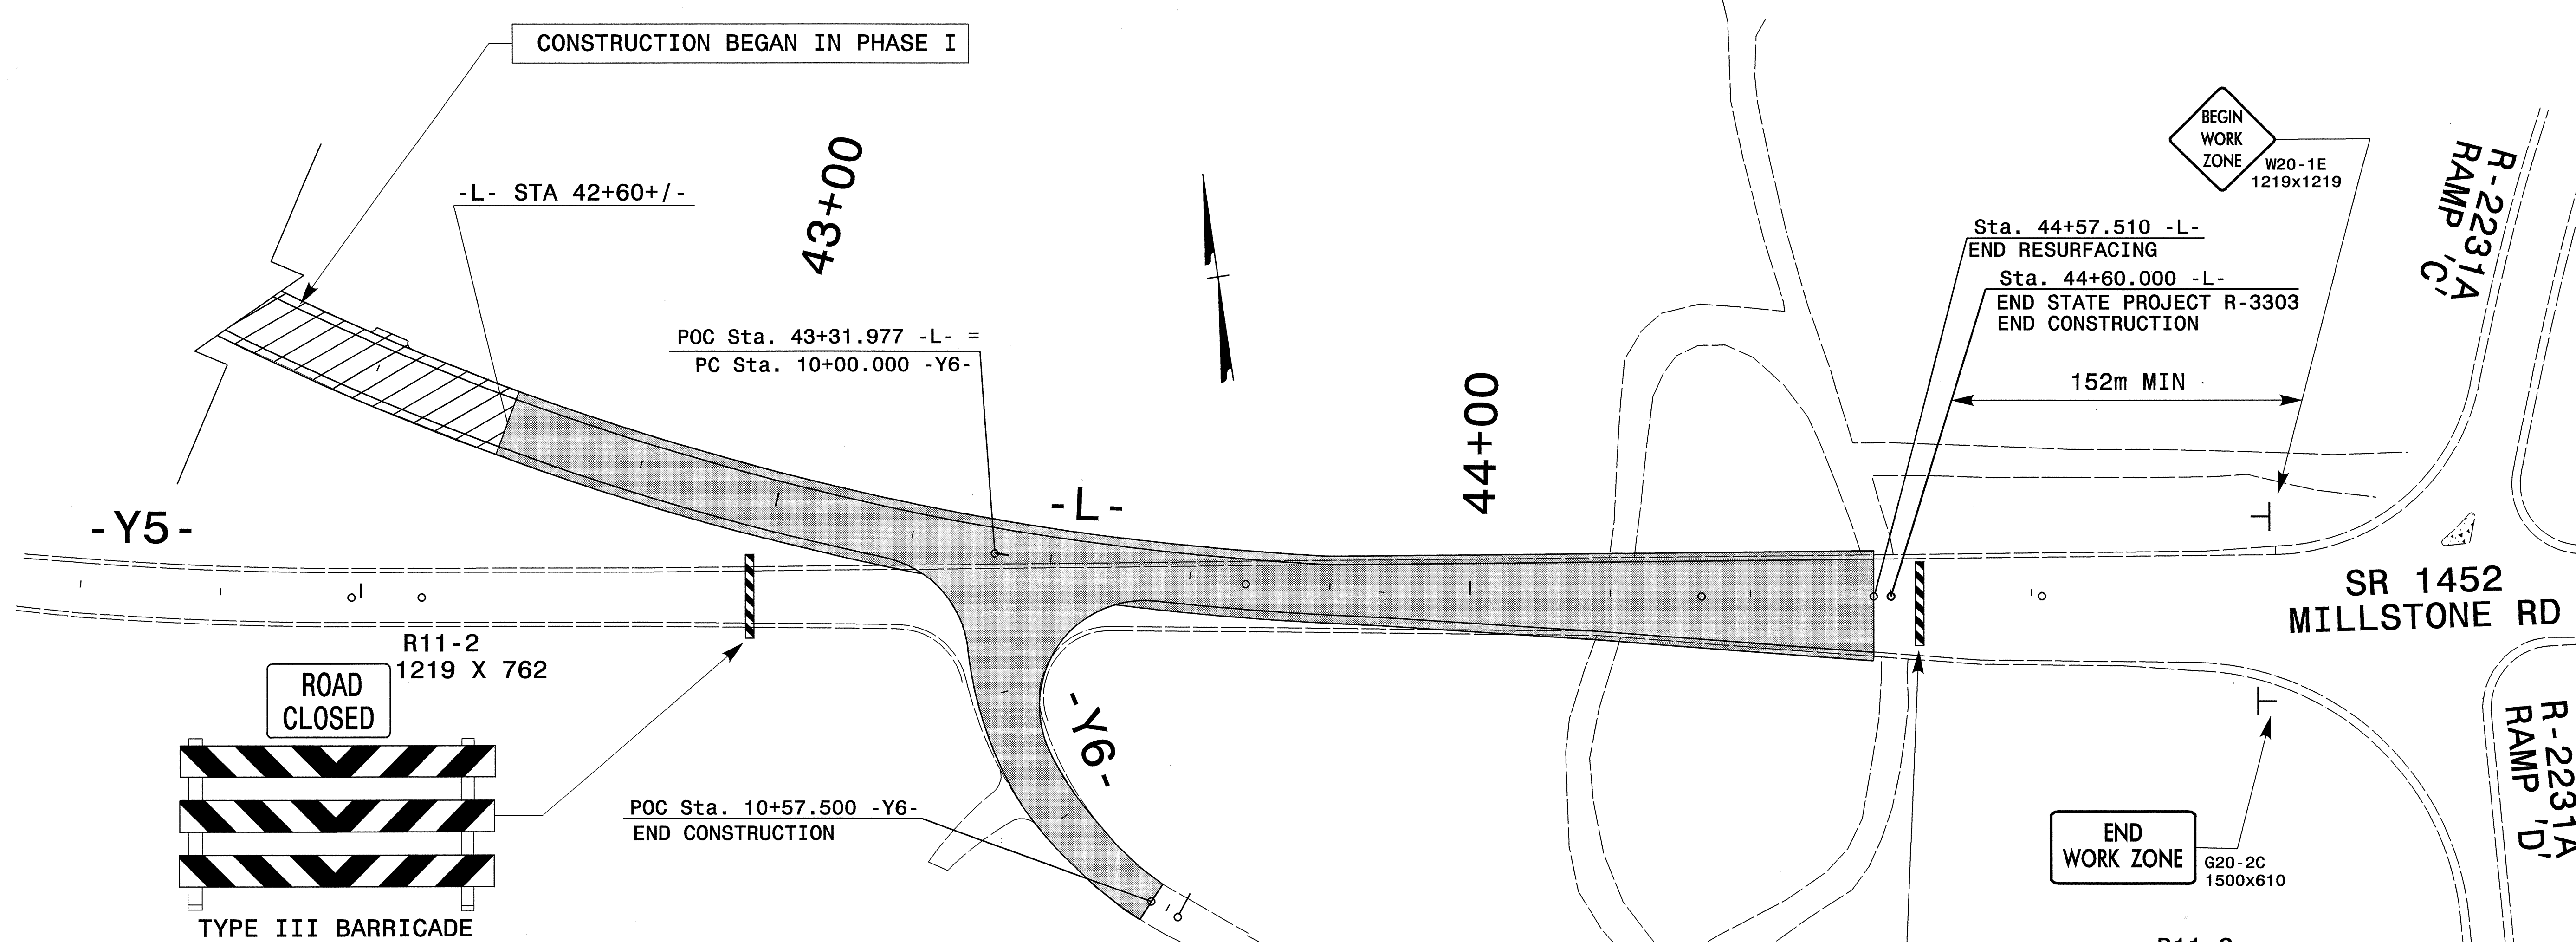

* SEE RSD 1101.03, SHEET 1 OF 9, FOR ALL OTHER SIGNING AND SPACING.

APPROVED: <i>[Signature]</i> DATE: 7/1/04	PHASE II	
	SCALE: NONE	
	DATE: 2004	
	DWG. BY: DER	
	DESIGN BY: DER	
REVIEWED BY: MJH	REVISIONS	

29-JUN-2004 15:00
 i:\TCP\R3303_tcp-phase02.dgn
 derichardson AT TETC206432