



PROJ. REFERENCE NO. R-3303	SHEET NO. TCP-9
-------------------------------	--------------------

CONSTRUCTION BEGAN IN PHASE I

POTSta. 10+00.000 -Y5- =
Sta. 11+75.033 -Y4-

-Y4- STA 11+20+/-

-Y5- STA 10+40+/-

-Y5- STA 11+00+/-

END
WORK ZONE
G20-2C
1500x610


POT STA. 10+00.000 -Y4-
BEGIN CONSTRUCTION

152m MIN

SR 1452
MILLSTONE RD


BEGIN
WORK
ZONE
W20-1E
1219x1219

R11-2
1219 X 762
ROAD
CLOSED

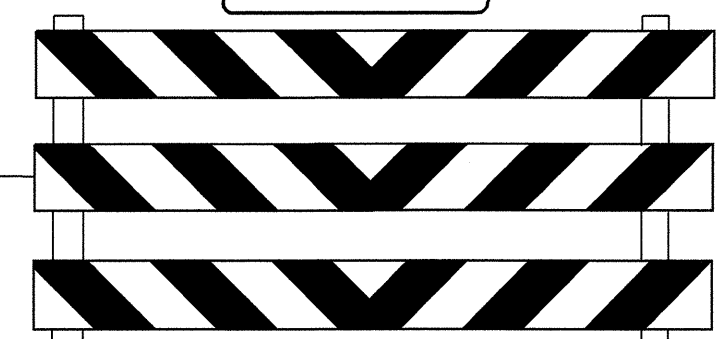


TYPE III BARRICADE

R11-2
1219 X 762
ROAD
CLOSED

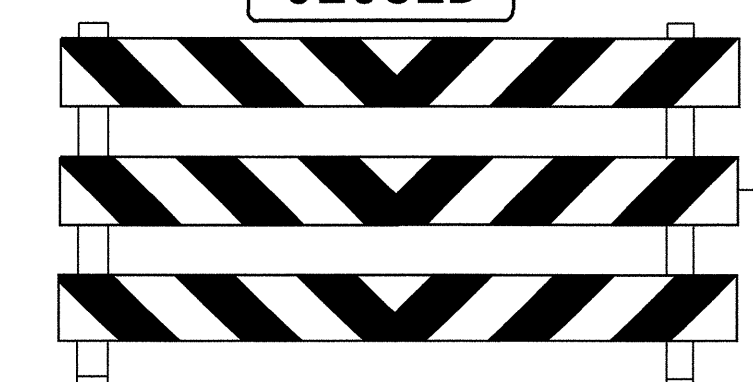


TYPE III BARRICADE

APPROVED: *[Signature]* DATE: 2/11/04

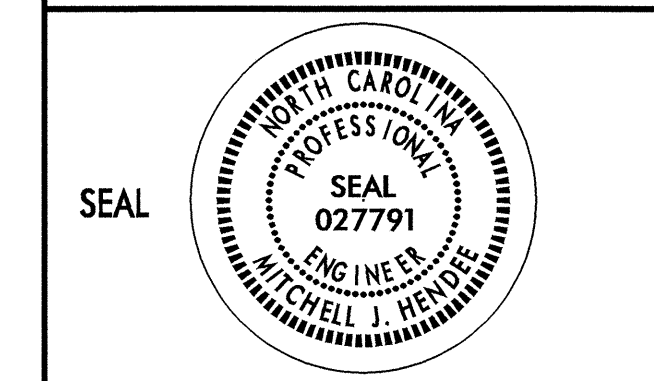

PHASE II

SCALE: NONE
DATE: 2004
DWG. BY: DER
DESIGN BY: DER
REVIEWED BY: MJH

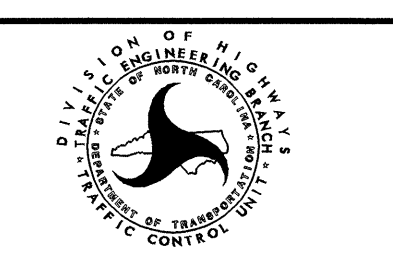

REVISIONS	

29-JUN-2004 14:59
I:\TCP\NR3303_tcp_phase02.dgn
derfchar-dson AT TETC206432