


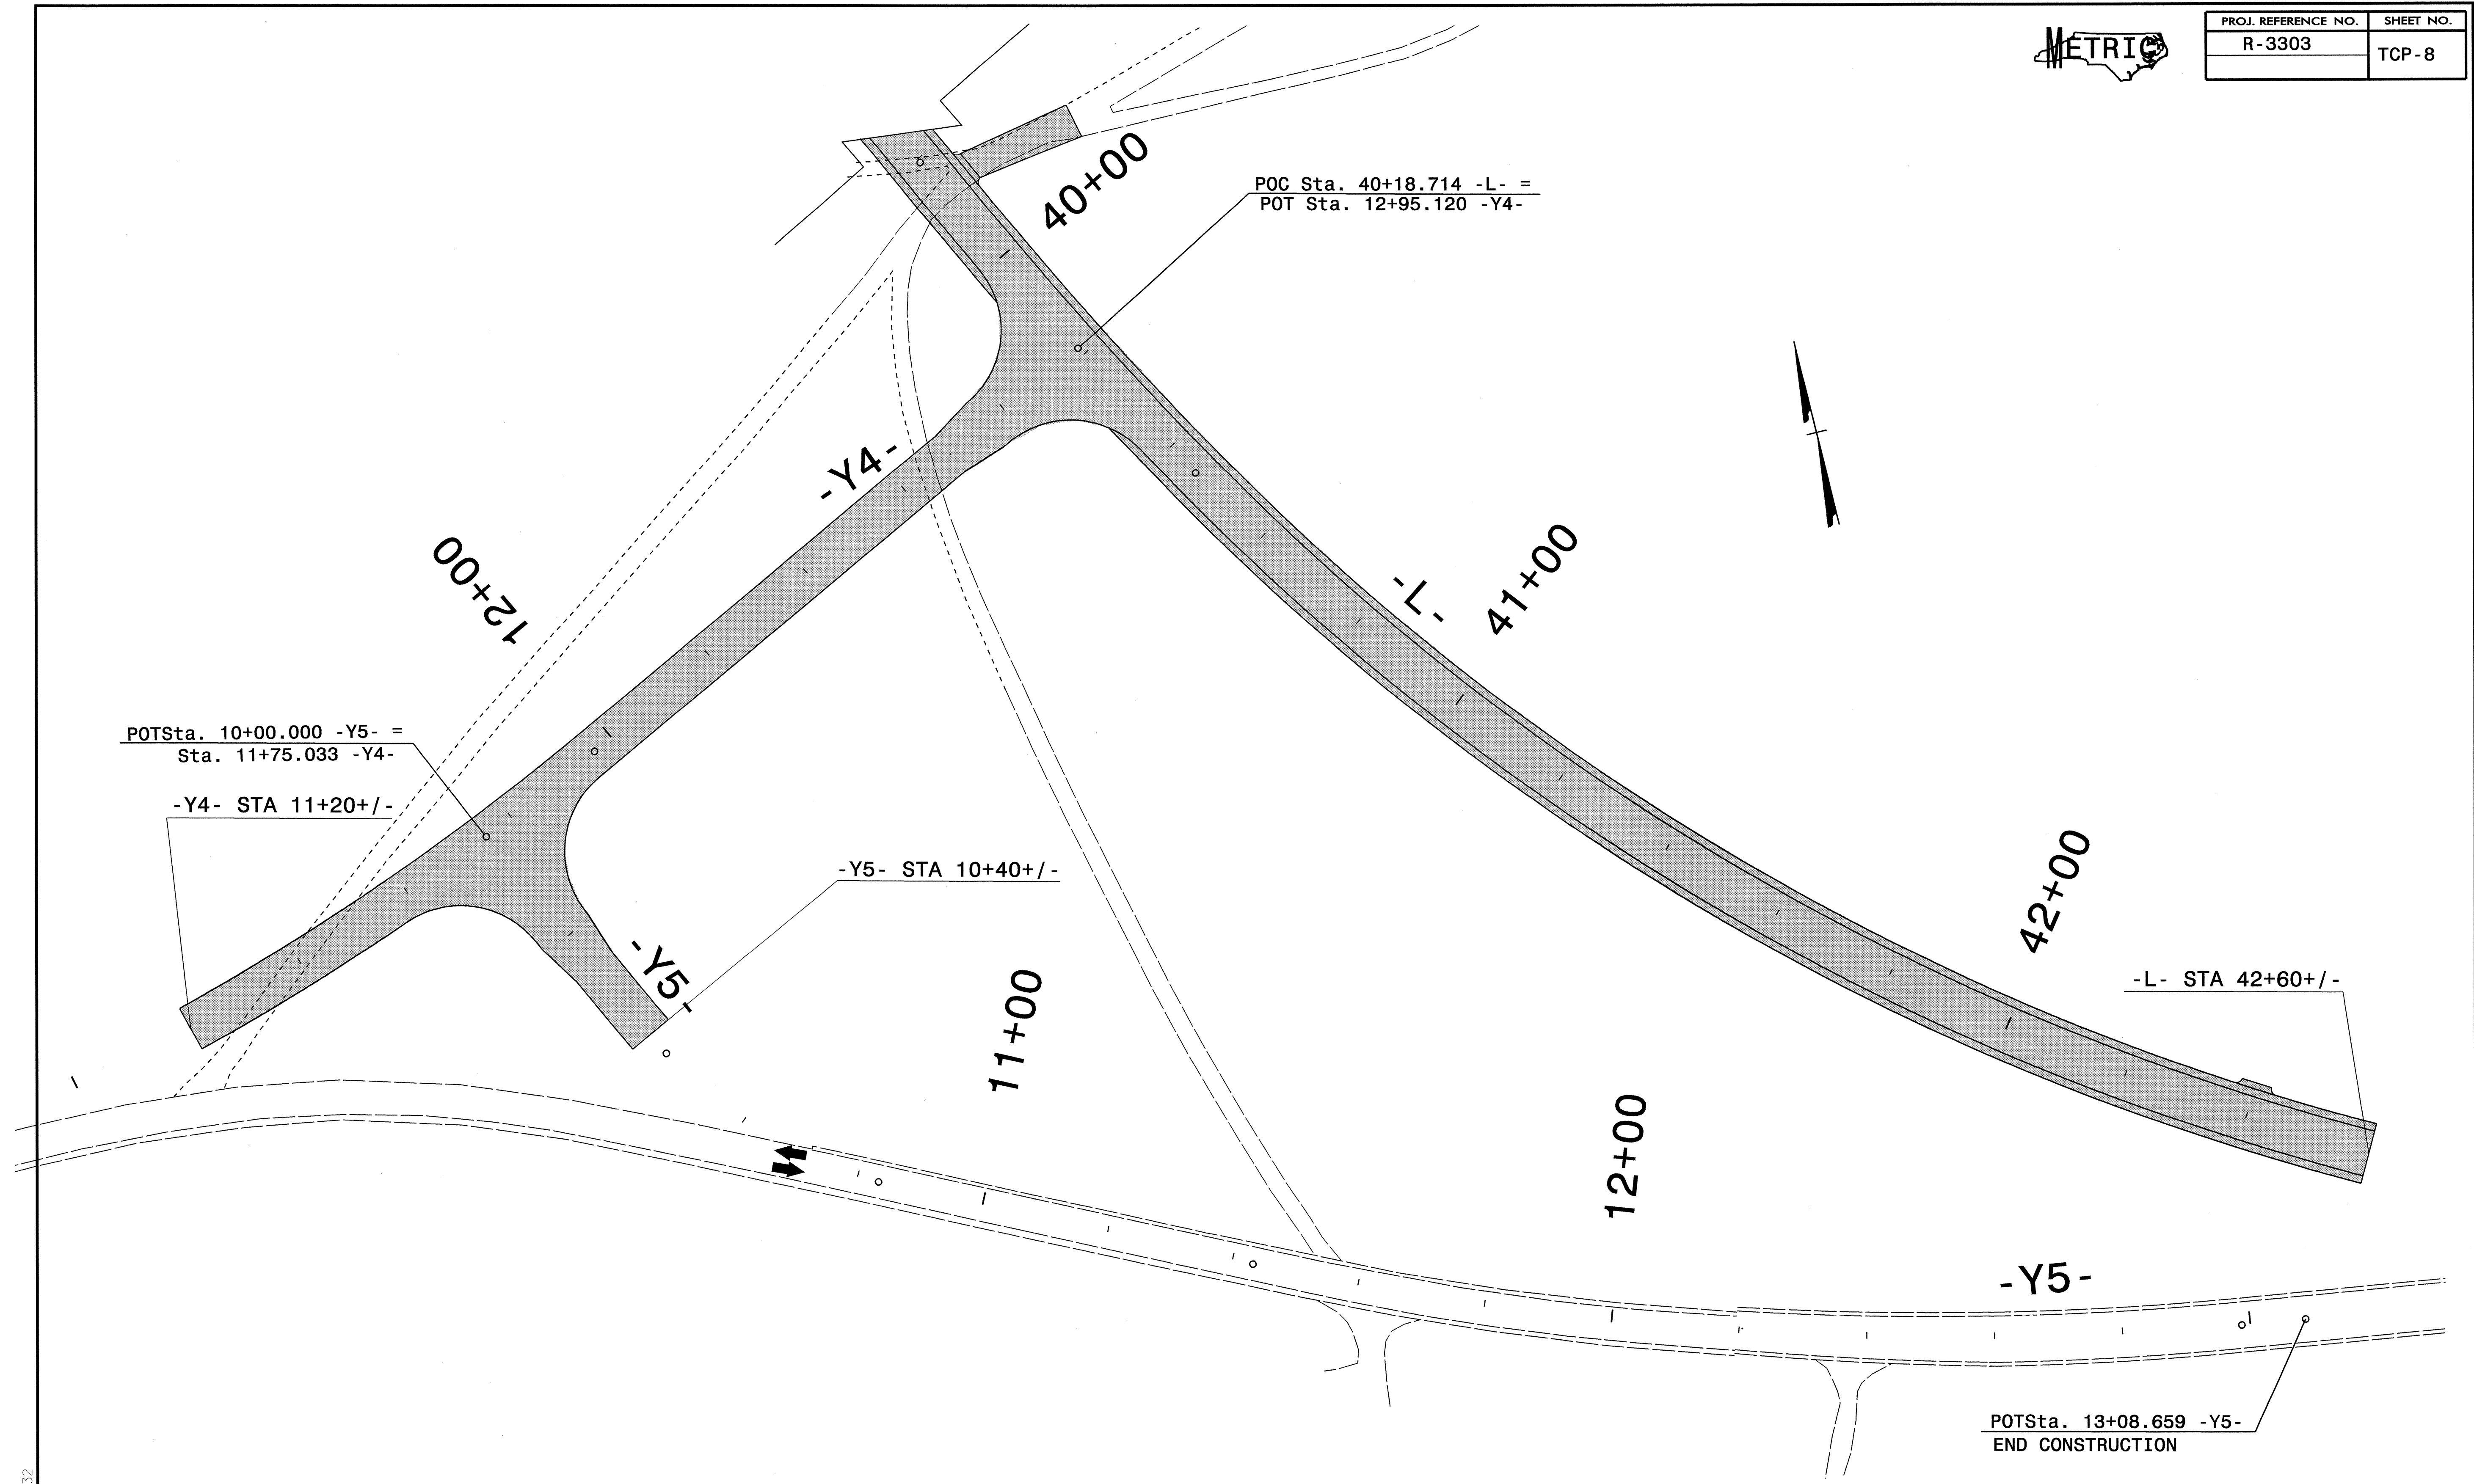

PROJ. REFERENCE NO.	SHEET NO.
R-3303	TCP-8



29-JUN-2004 14:49  
 I:\TCP\R3303\TcP\_phase01.dgn  
 derichardson AT TETC206432

APPROVED: <i>MJH</i> DATE: 7/1/04	<b>PHASE I</b>	
	SCALE: NONE	
	DATE: 2004	
	DWG. BY: DER	
	DESIGN BY: DER	
REVIEWED BY: MJH	REVISIONS	