




PROJ. REFERENCE NO.	SHEET NO.
R-3303	TCP-6

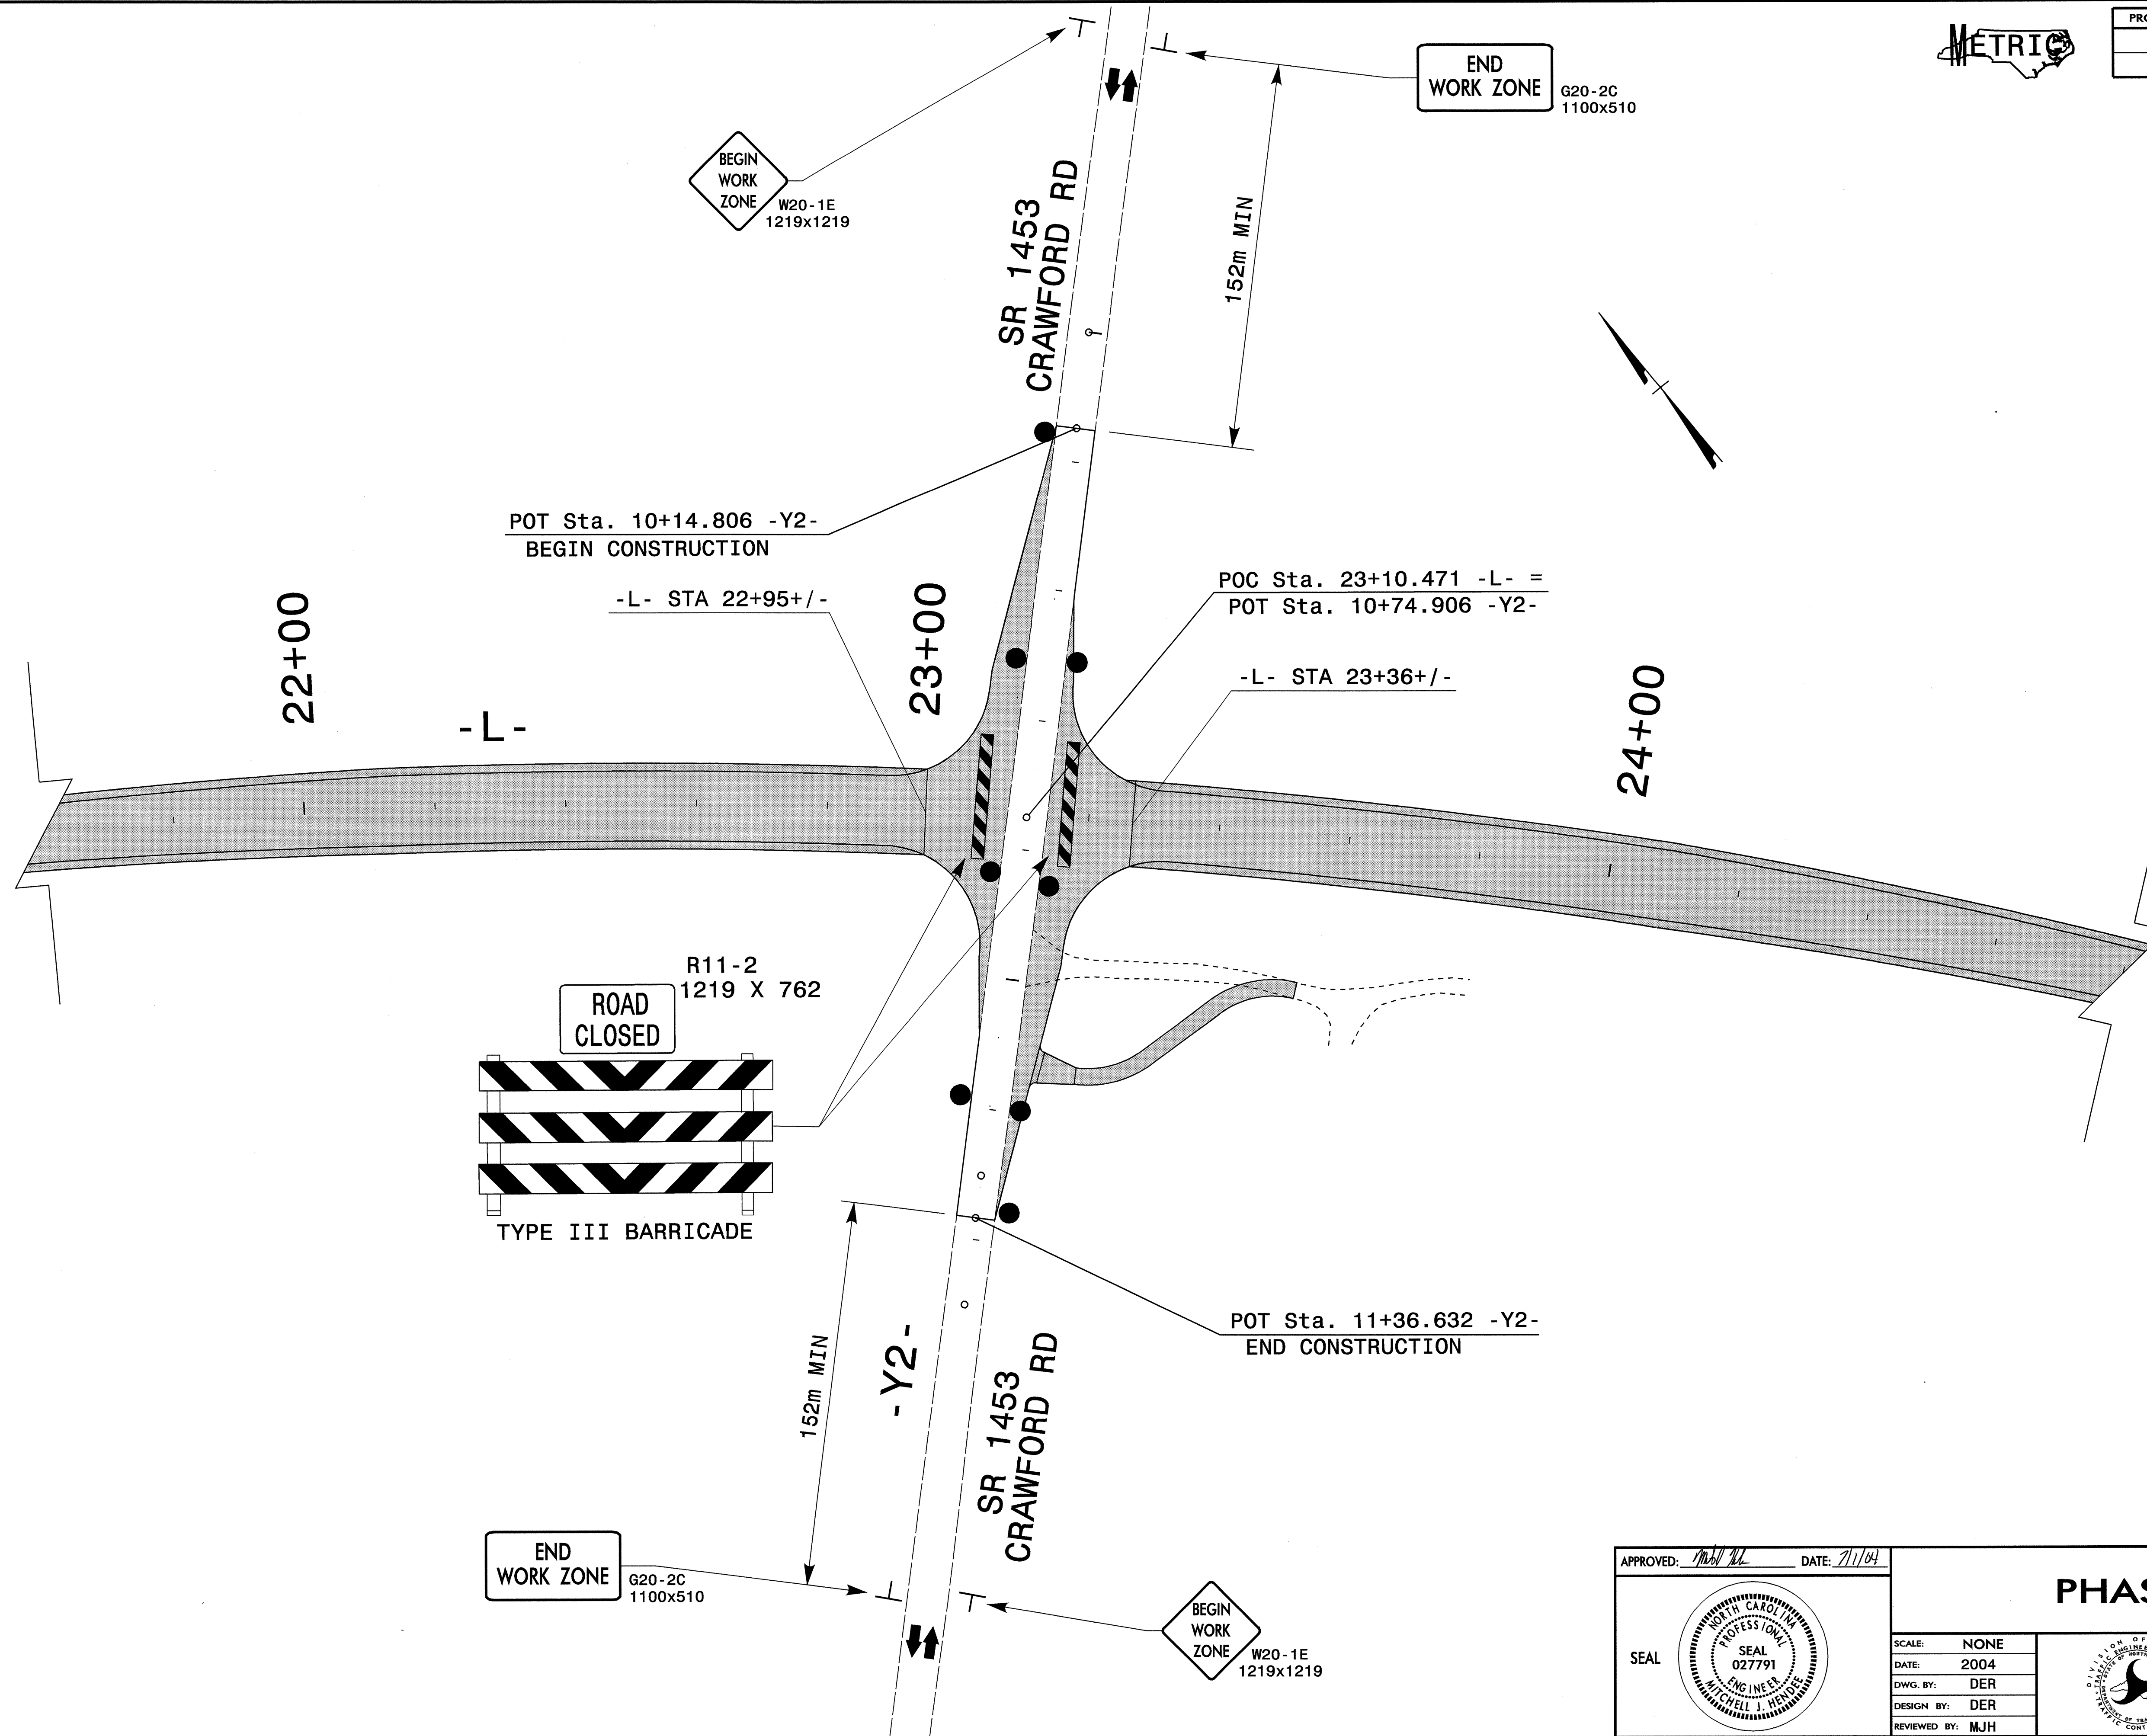

29-JUN-2004 14:49  
 I:\TCP\3303\_tcp\_phase01.dgn  
 derichardson AT TETC206432

APPROVED: <i>MJH</i> DATE: 7/1/04	<b>PHASE I</b>									
	SCALE: NONE	<table border="1"> <thead> <tr> <th colspan="2">REVISIONS</th> </tr> </thead> <tbody> <tr> <td> </td> <td> </td> </tr> <tr> <td> </td> <td> </td> </tr> <tr> <td> </td> <td> </td> </tr> </tbody> </table>	REVISIONS							
	REVISIONS									
DATE: 2004										
DWG. BY: DER										
DESIGN BY: DER										
REVIEWED BY: MJH	CADD FILE									