
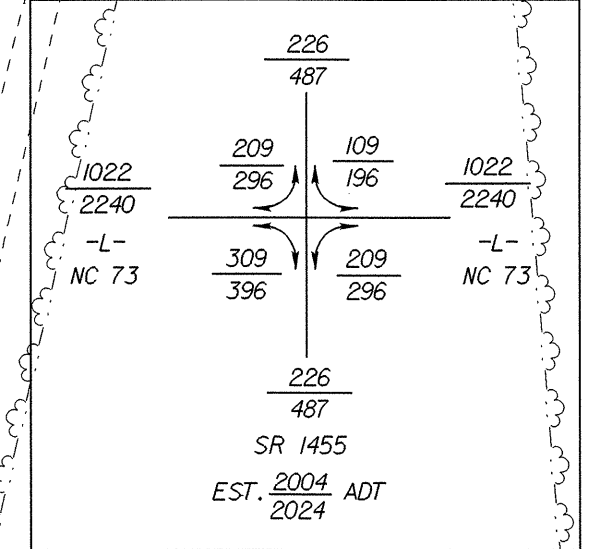


UTILITIES BY OTHERS

NOTE: ALL PROPOSED UTILITY WORK SHOWN ON THIS SHEET WILL BE DONE BY OTHERS

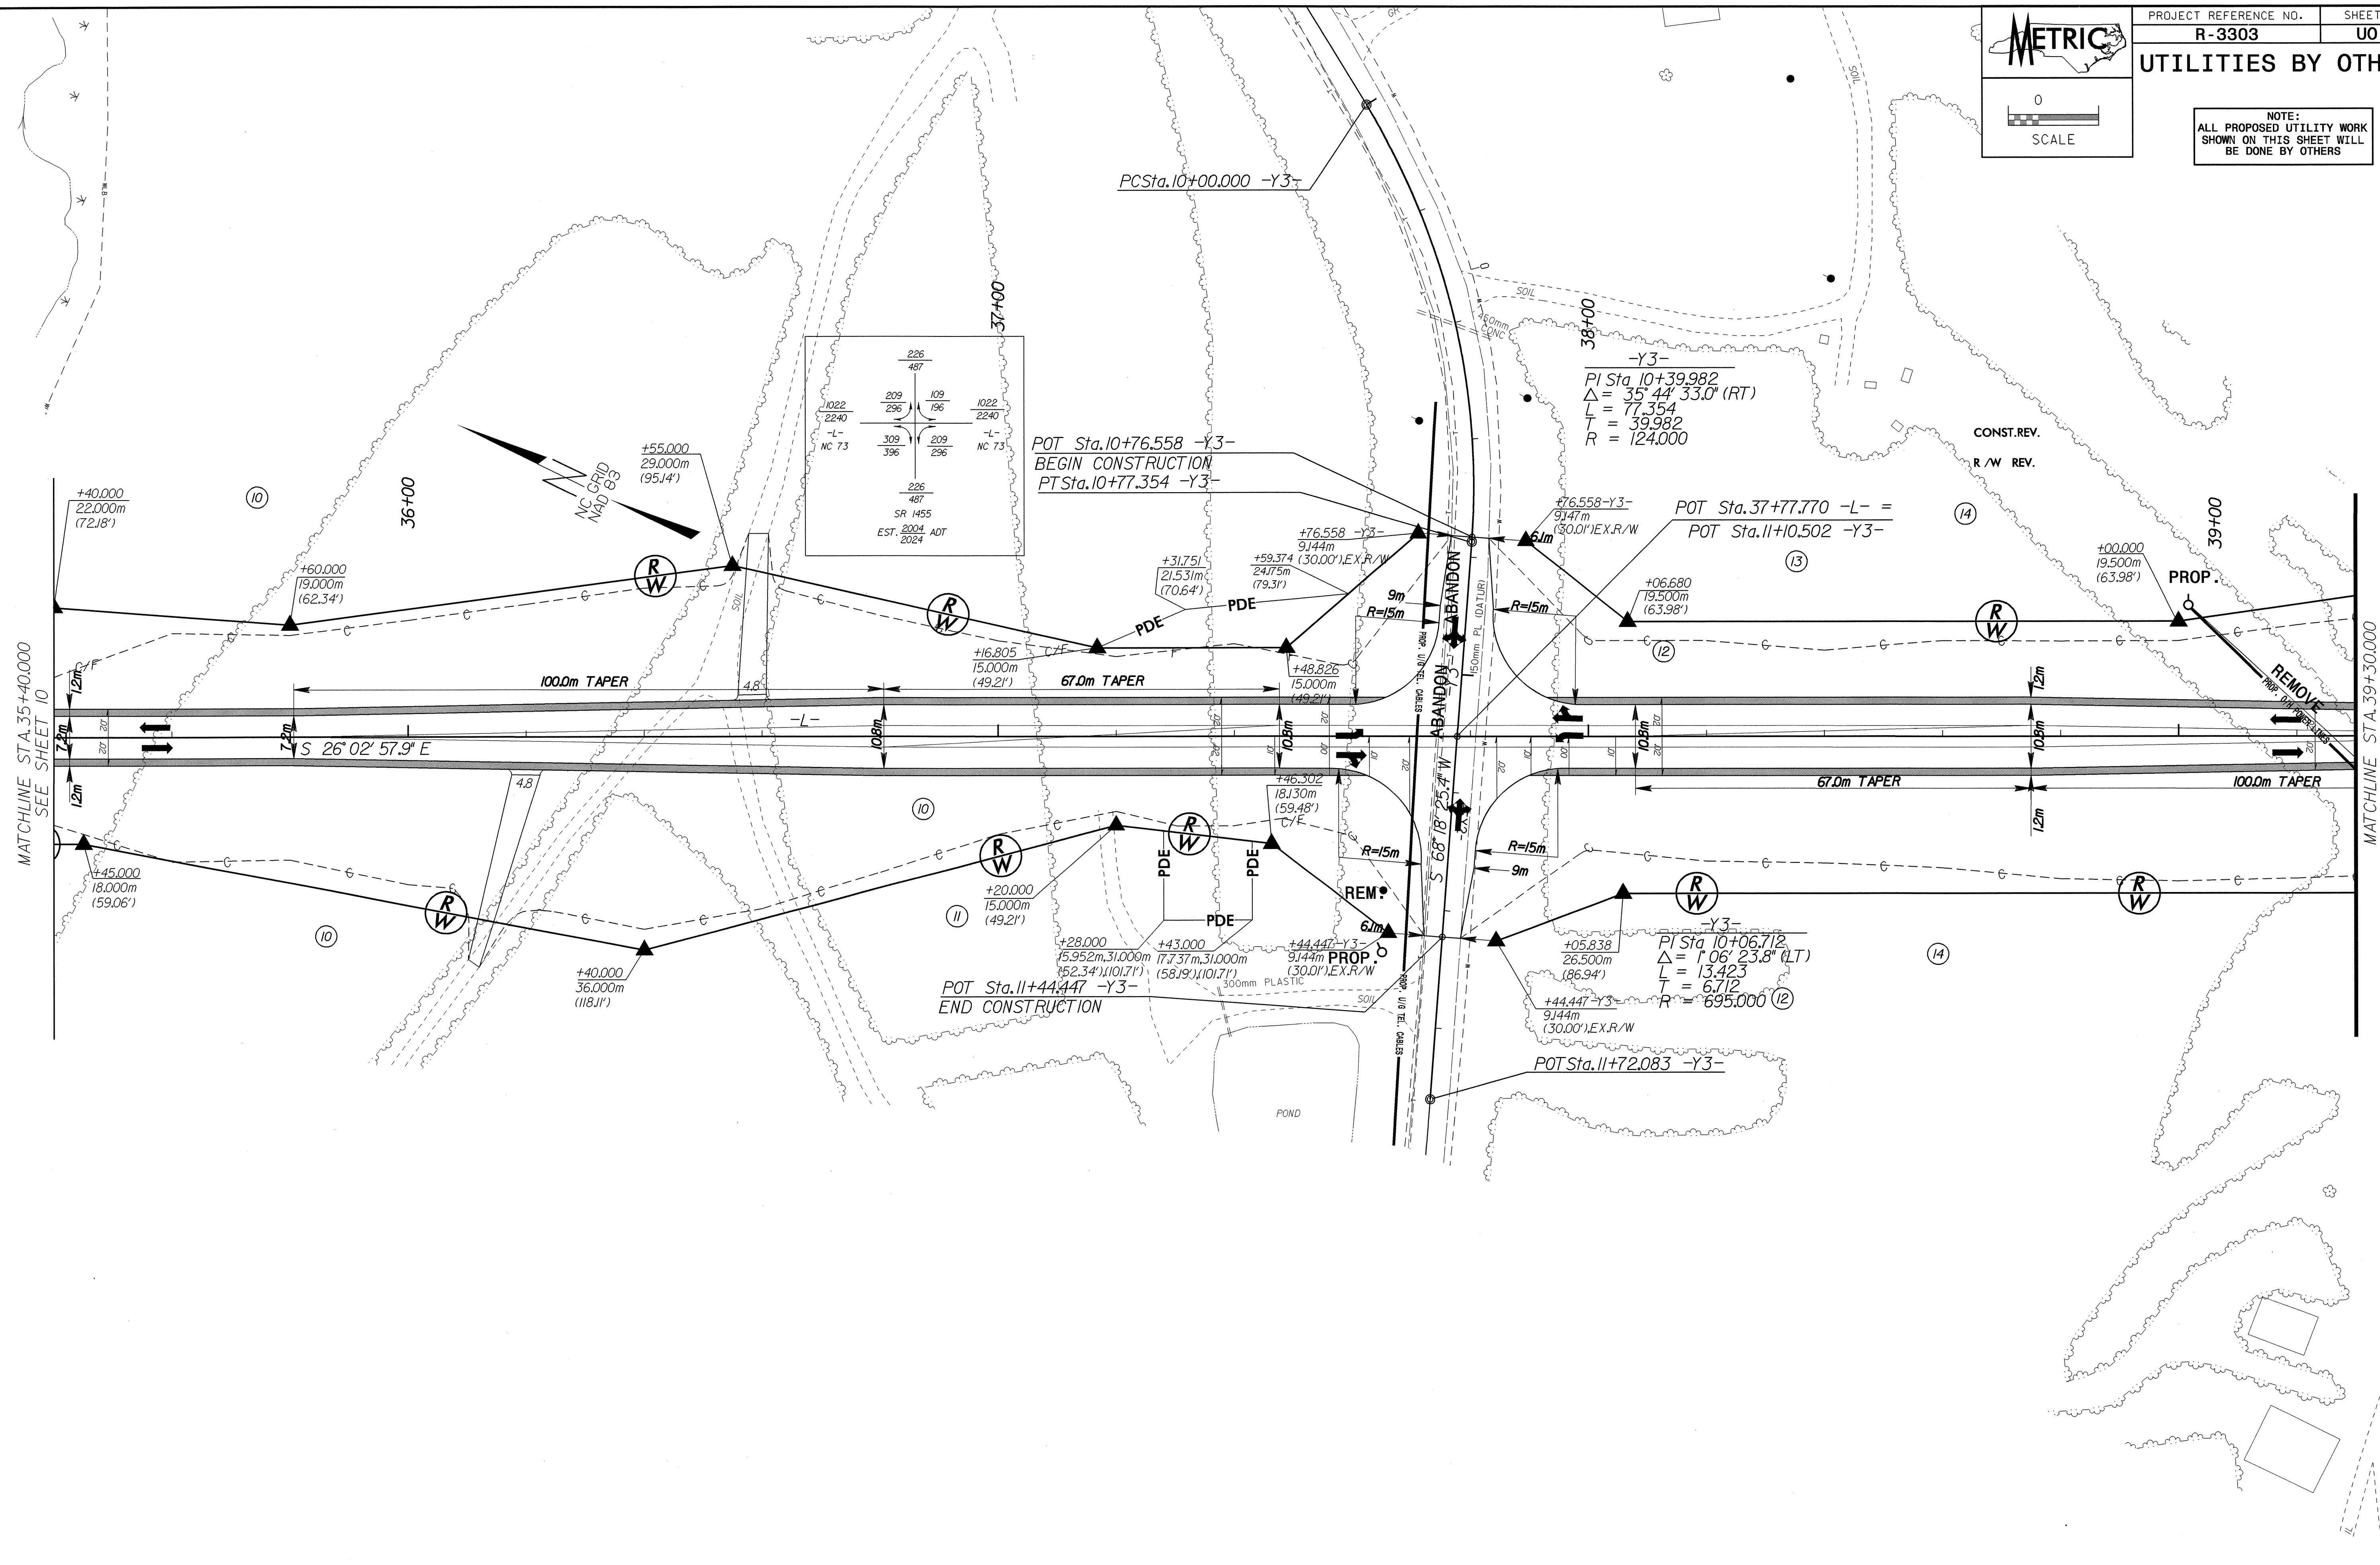

POT Sta.10+76.558 -Y3-
BEGIN CONSTRUCTION
PT Sta.10+77.354 -Y3-

-Y3-
PI Sta. 10+39.982
Δ = 35° 44' 33.0" (RT)
L = 77.354
T = 39.982
R = 124.000

POT Sta.37+77.770 -L- =
POT Sta.11+0.502 -Y3-

POT Sta.11+44.447 -Y3-
END CONSTRUCTION

-Y3-
PI Sta. 10+06.712
Δ = 1° 06' 23.8" (LT)
L = 13.423
T = 6.712
R = 695.000 (12)

POT Sta.11+72.083 -Y3-