

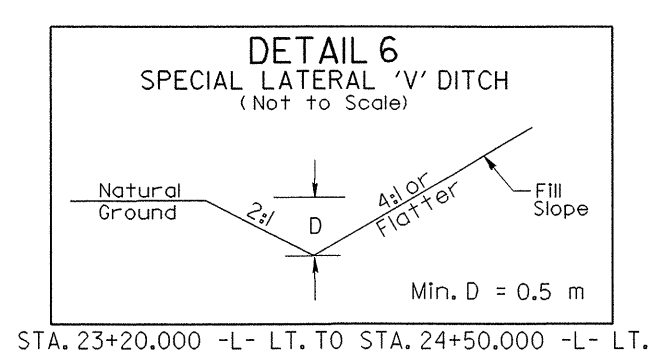


UTILITIES BY OTHERS

NOTE: ALL PROPOSED UTILITY WORK SHOWN ON THIS SHEET WILL BE DONE BY OTHERS

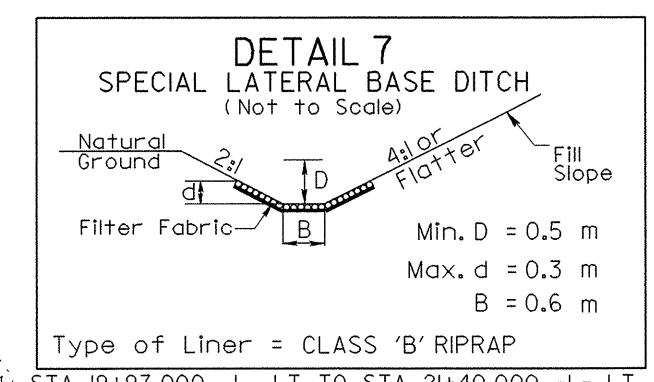

-L-
 PI Sta. 22+23.606
 $\Delta = 54^\circ 22' 50.9'' (RT)$
 L = 949.124
 T = 513.719
 R = 1,000.000
 Se = 0.05
 Se runoff = 40
 Tro = 16

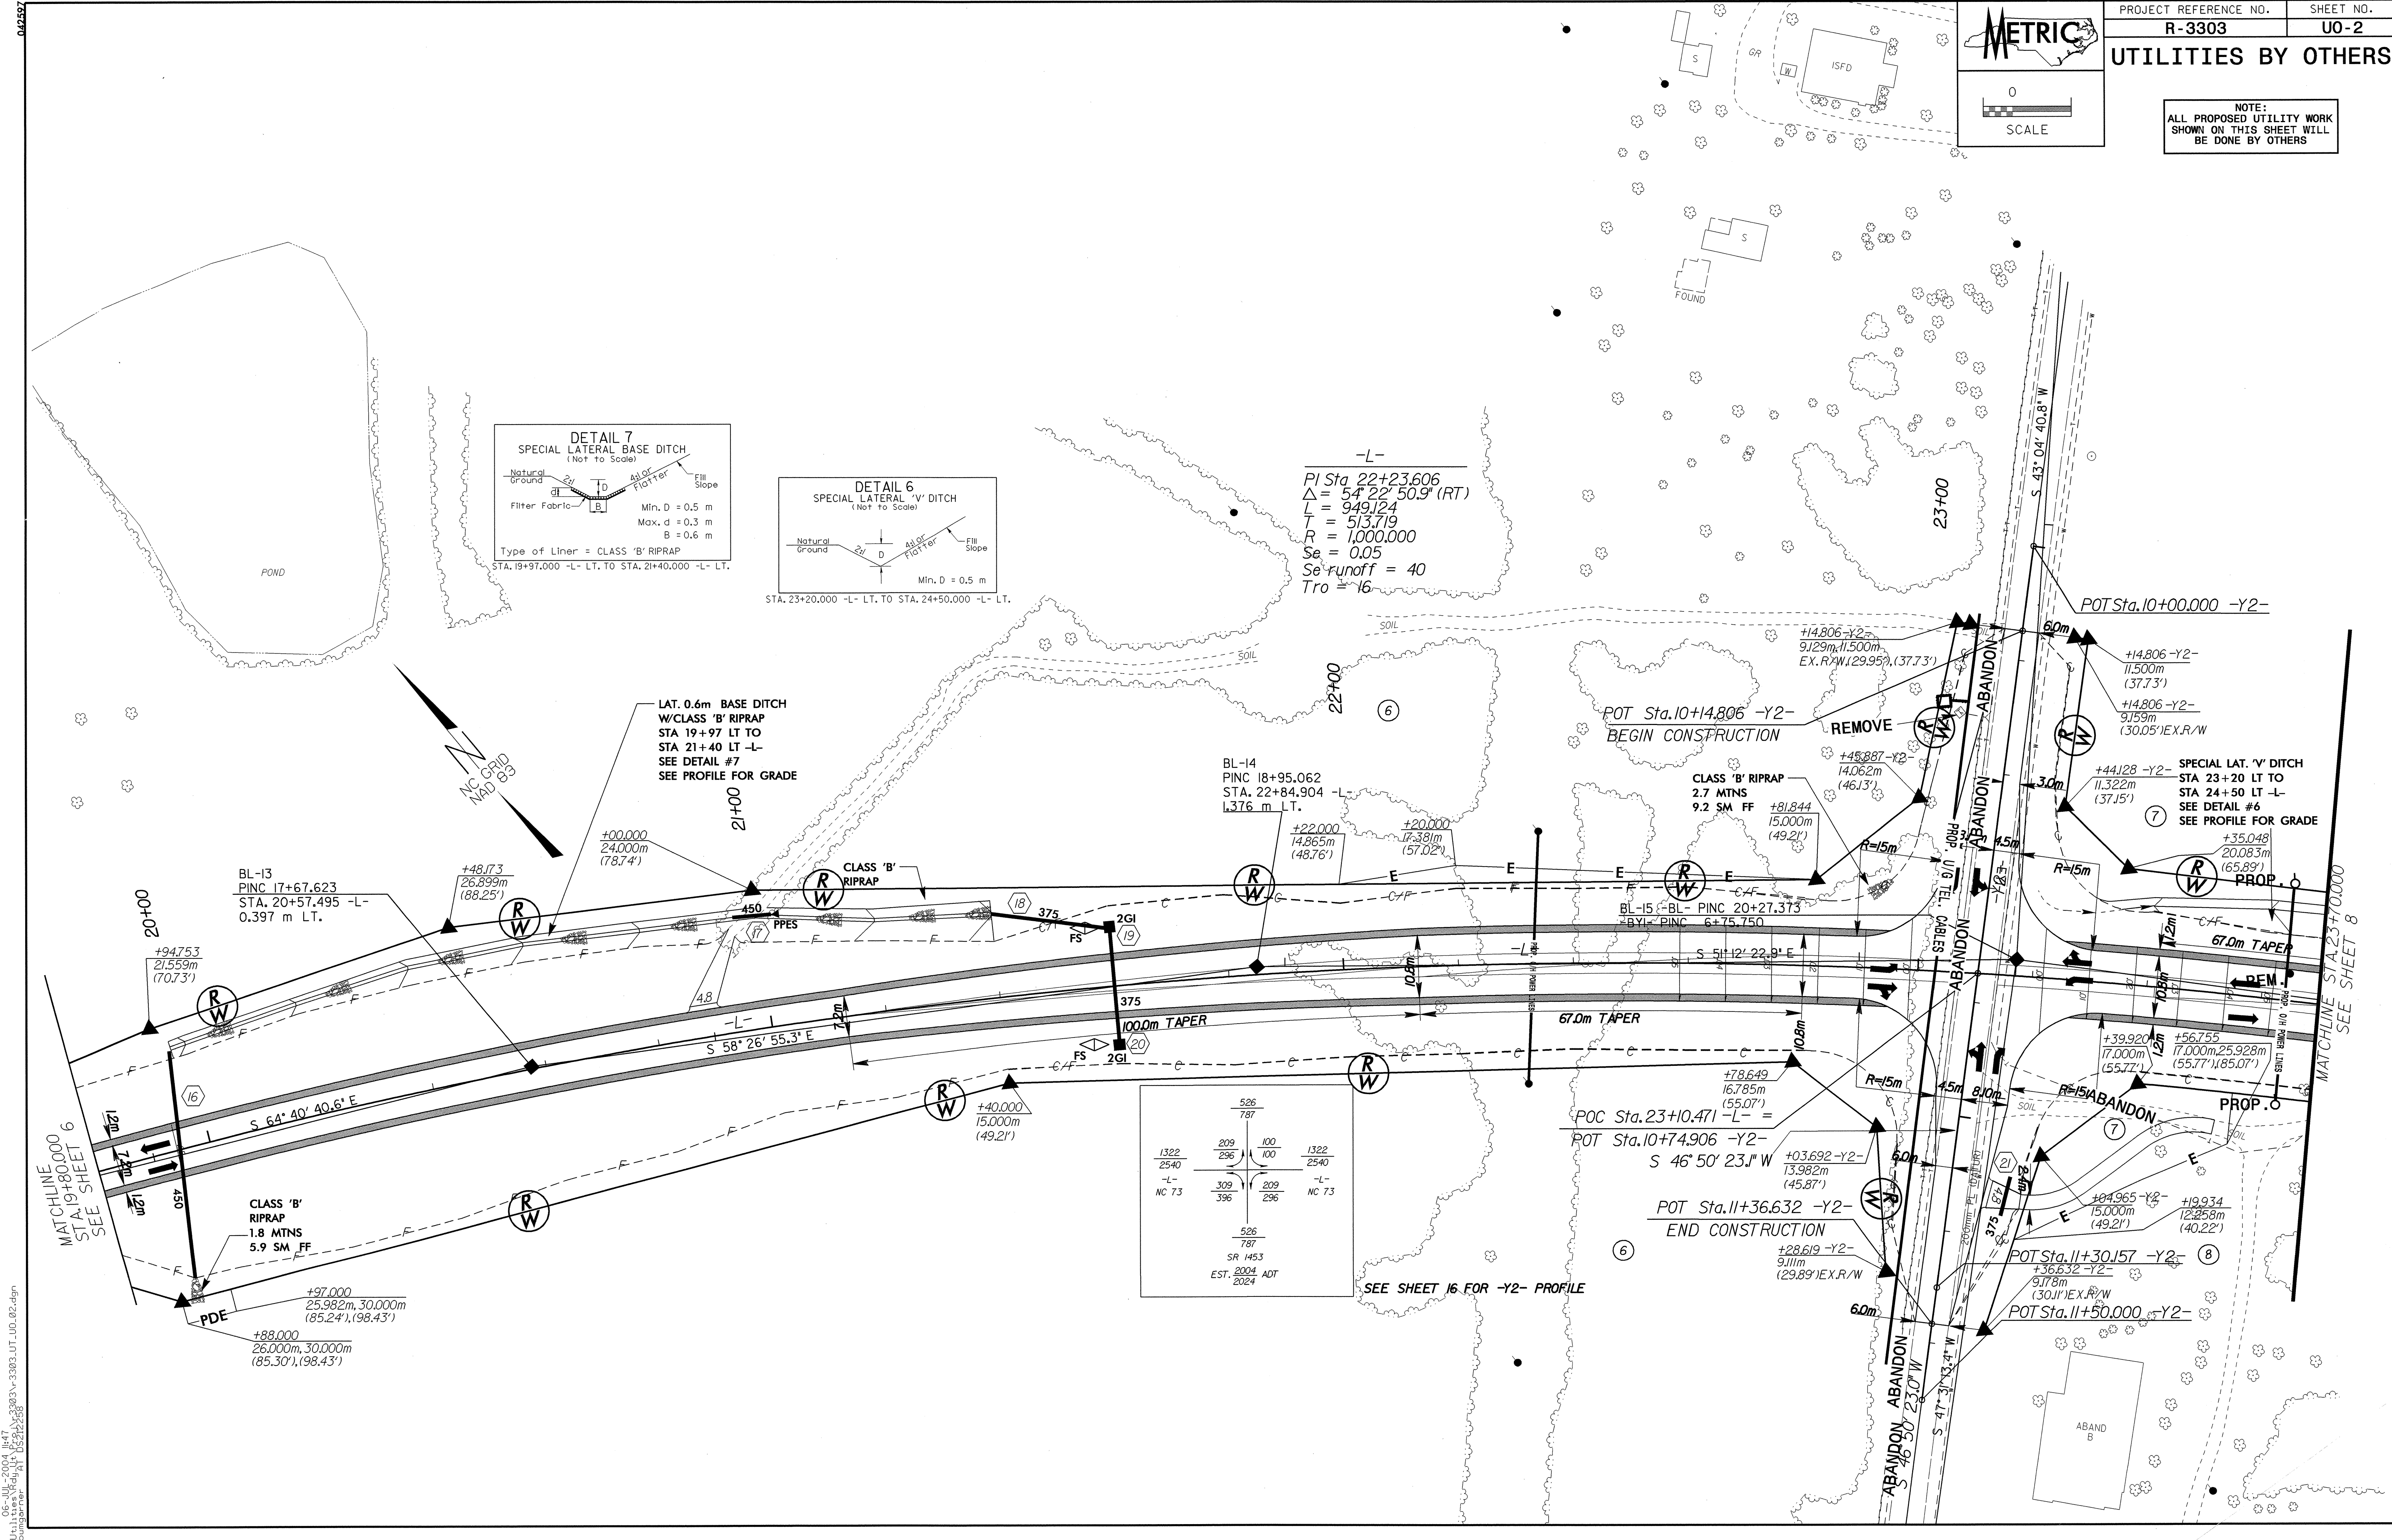