
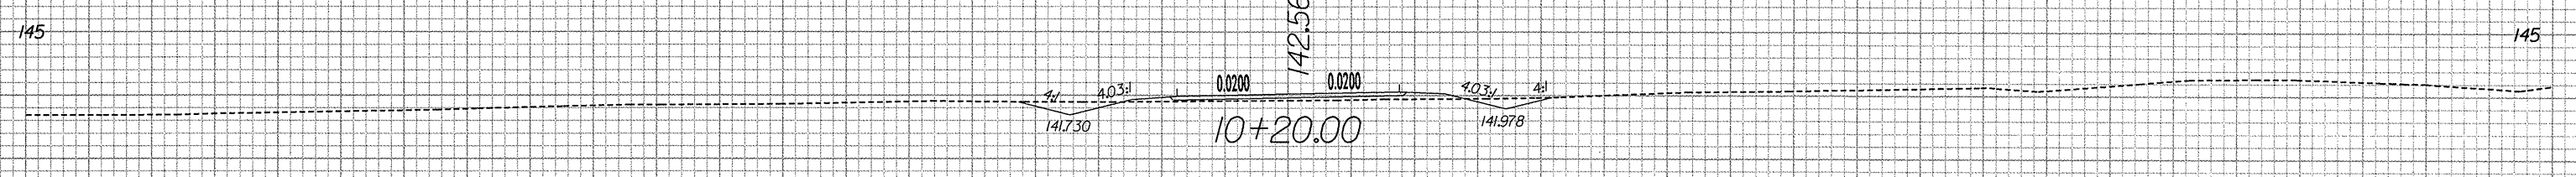
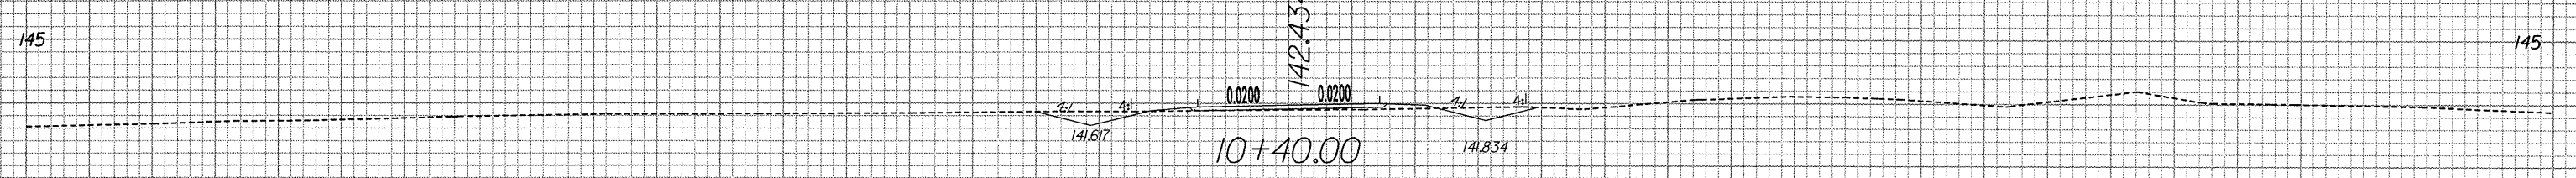
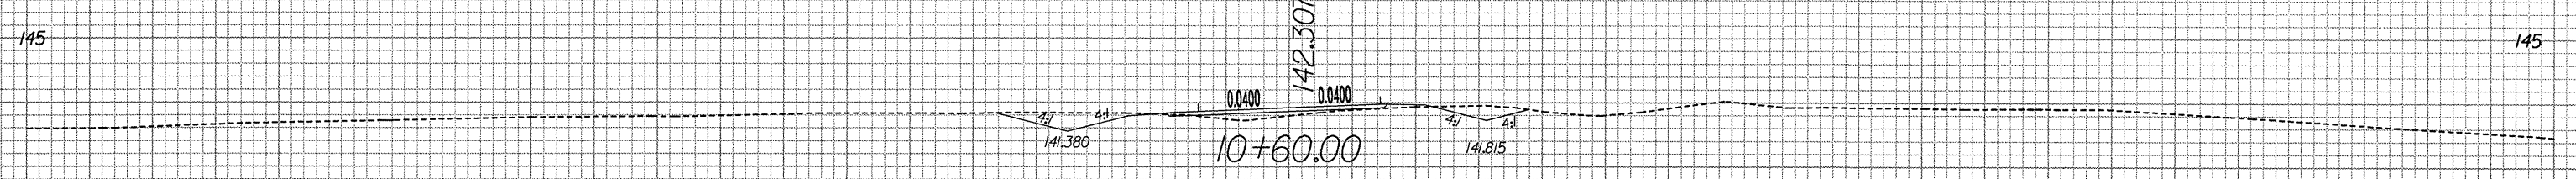


50 40 30 20 10 0 10 20 30 40 50

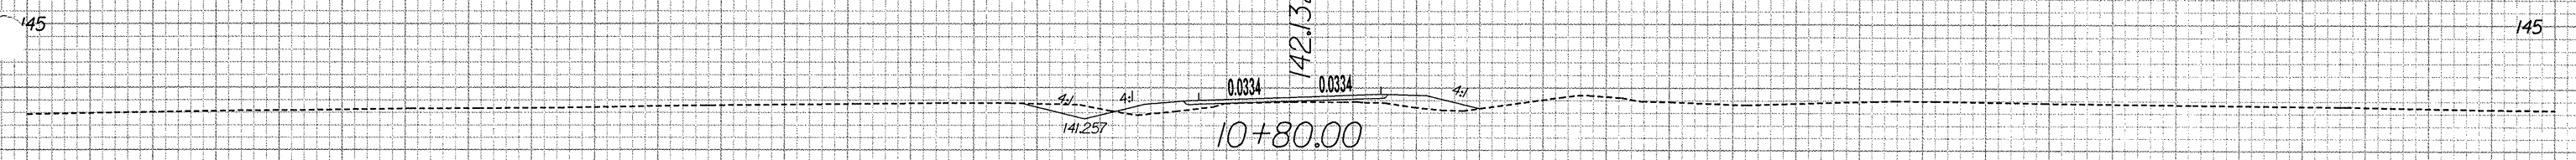

10+00.00

50 40 30 20 10 0 10 20 30 40 50