


PROJECT REFERENCE NO.	SHEET NO.
R-3303	X-45

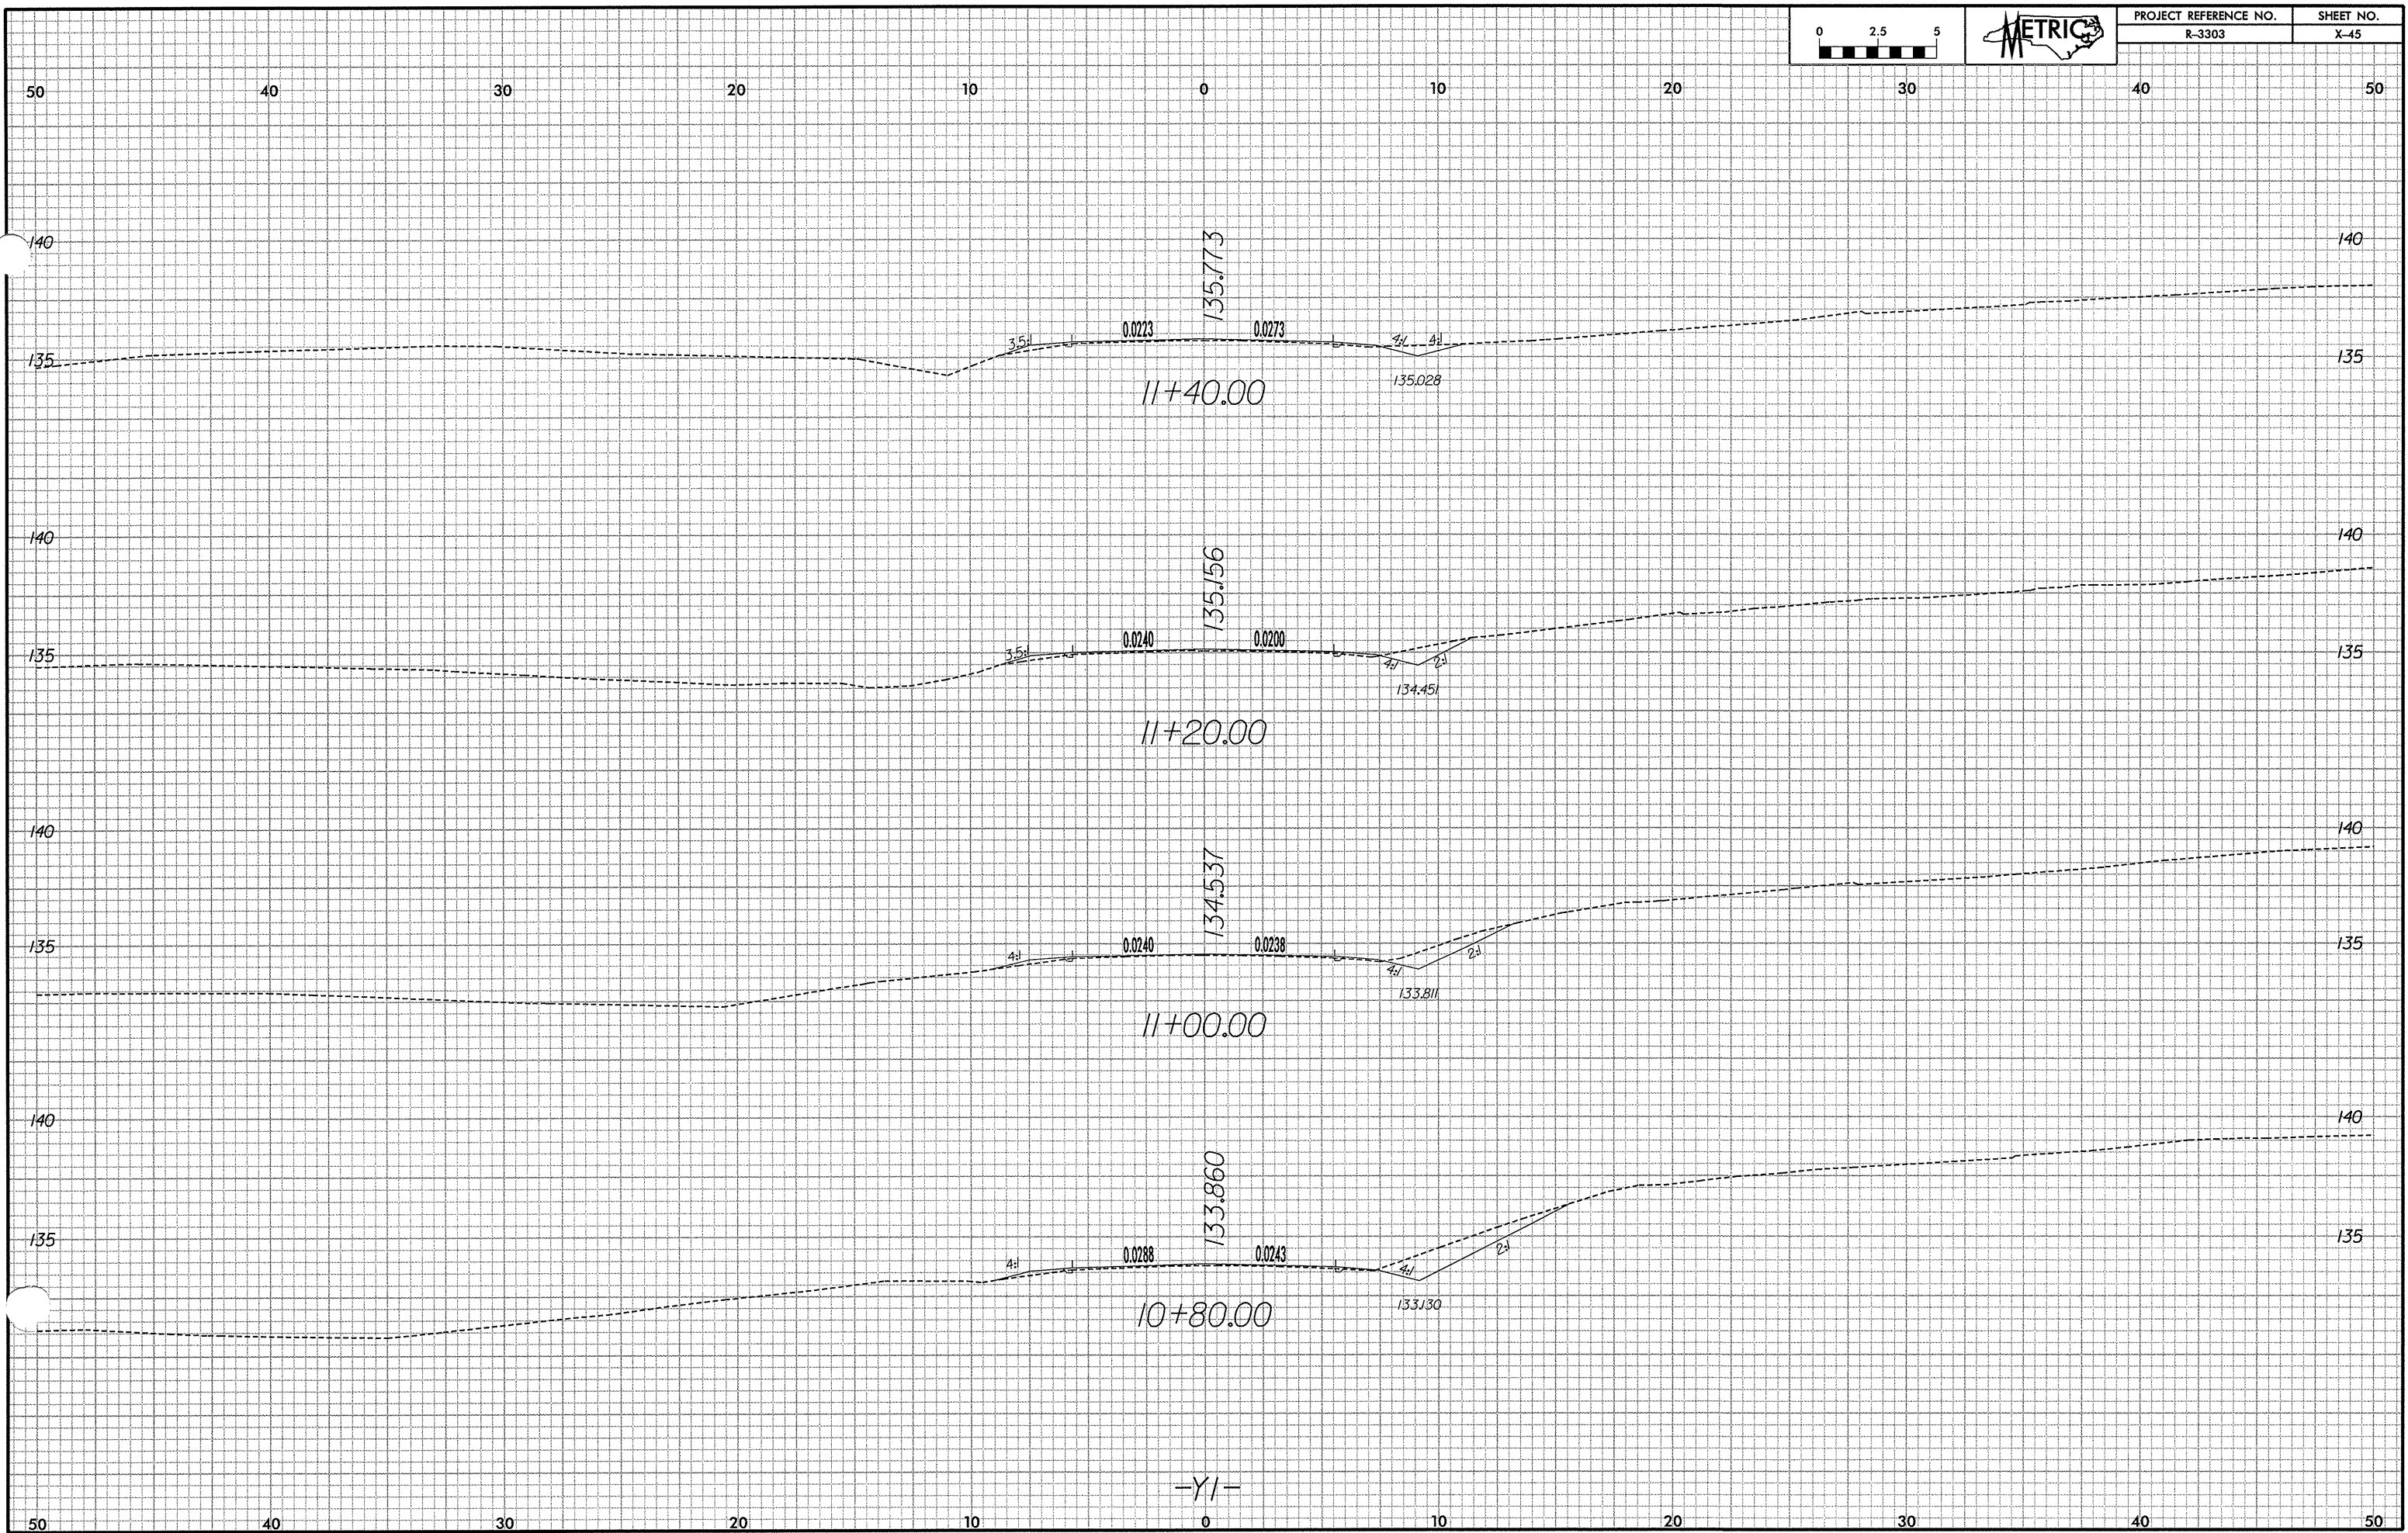

135.773
11+40.00

135.156
11+20.00

134.537
11+00.00

133.860
10+80.00

-YI-