


| | |
|-----------------------|-----------|
| PROJECT REFERENCE NO. | SHEET NO. |
| R-3303 | X-42 |

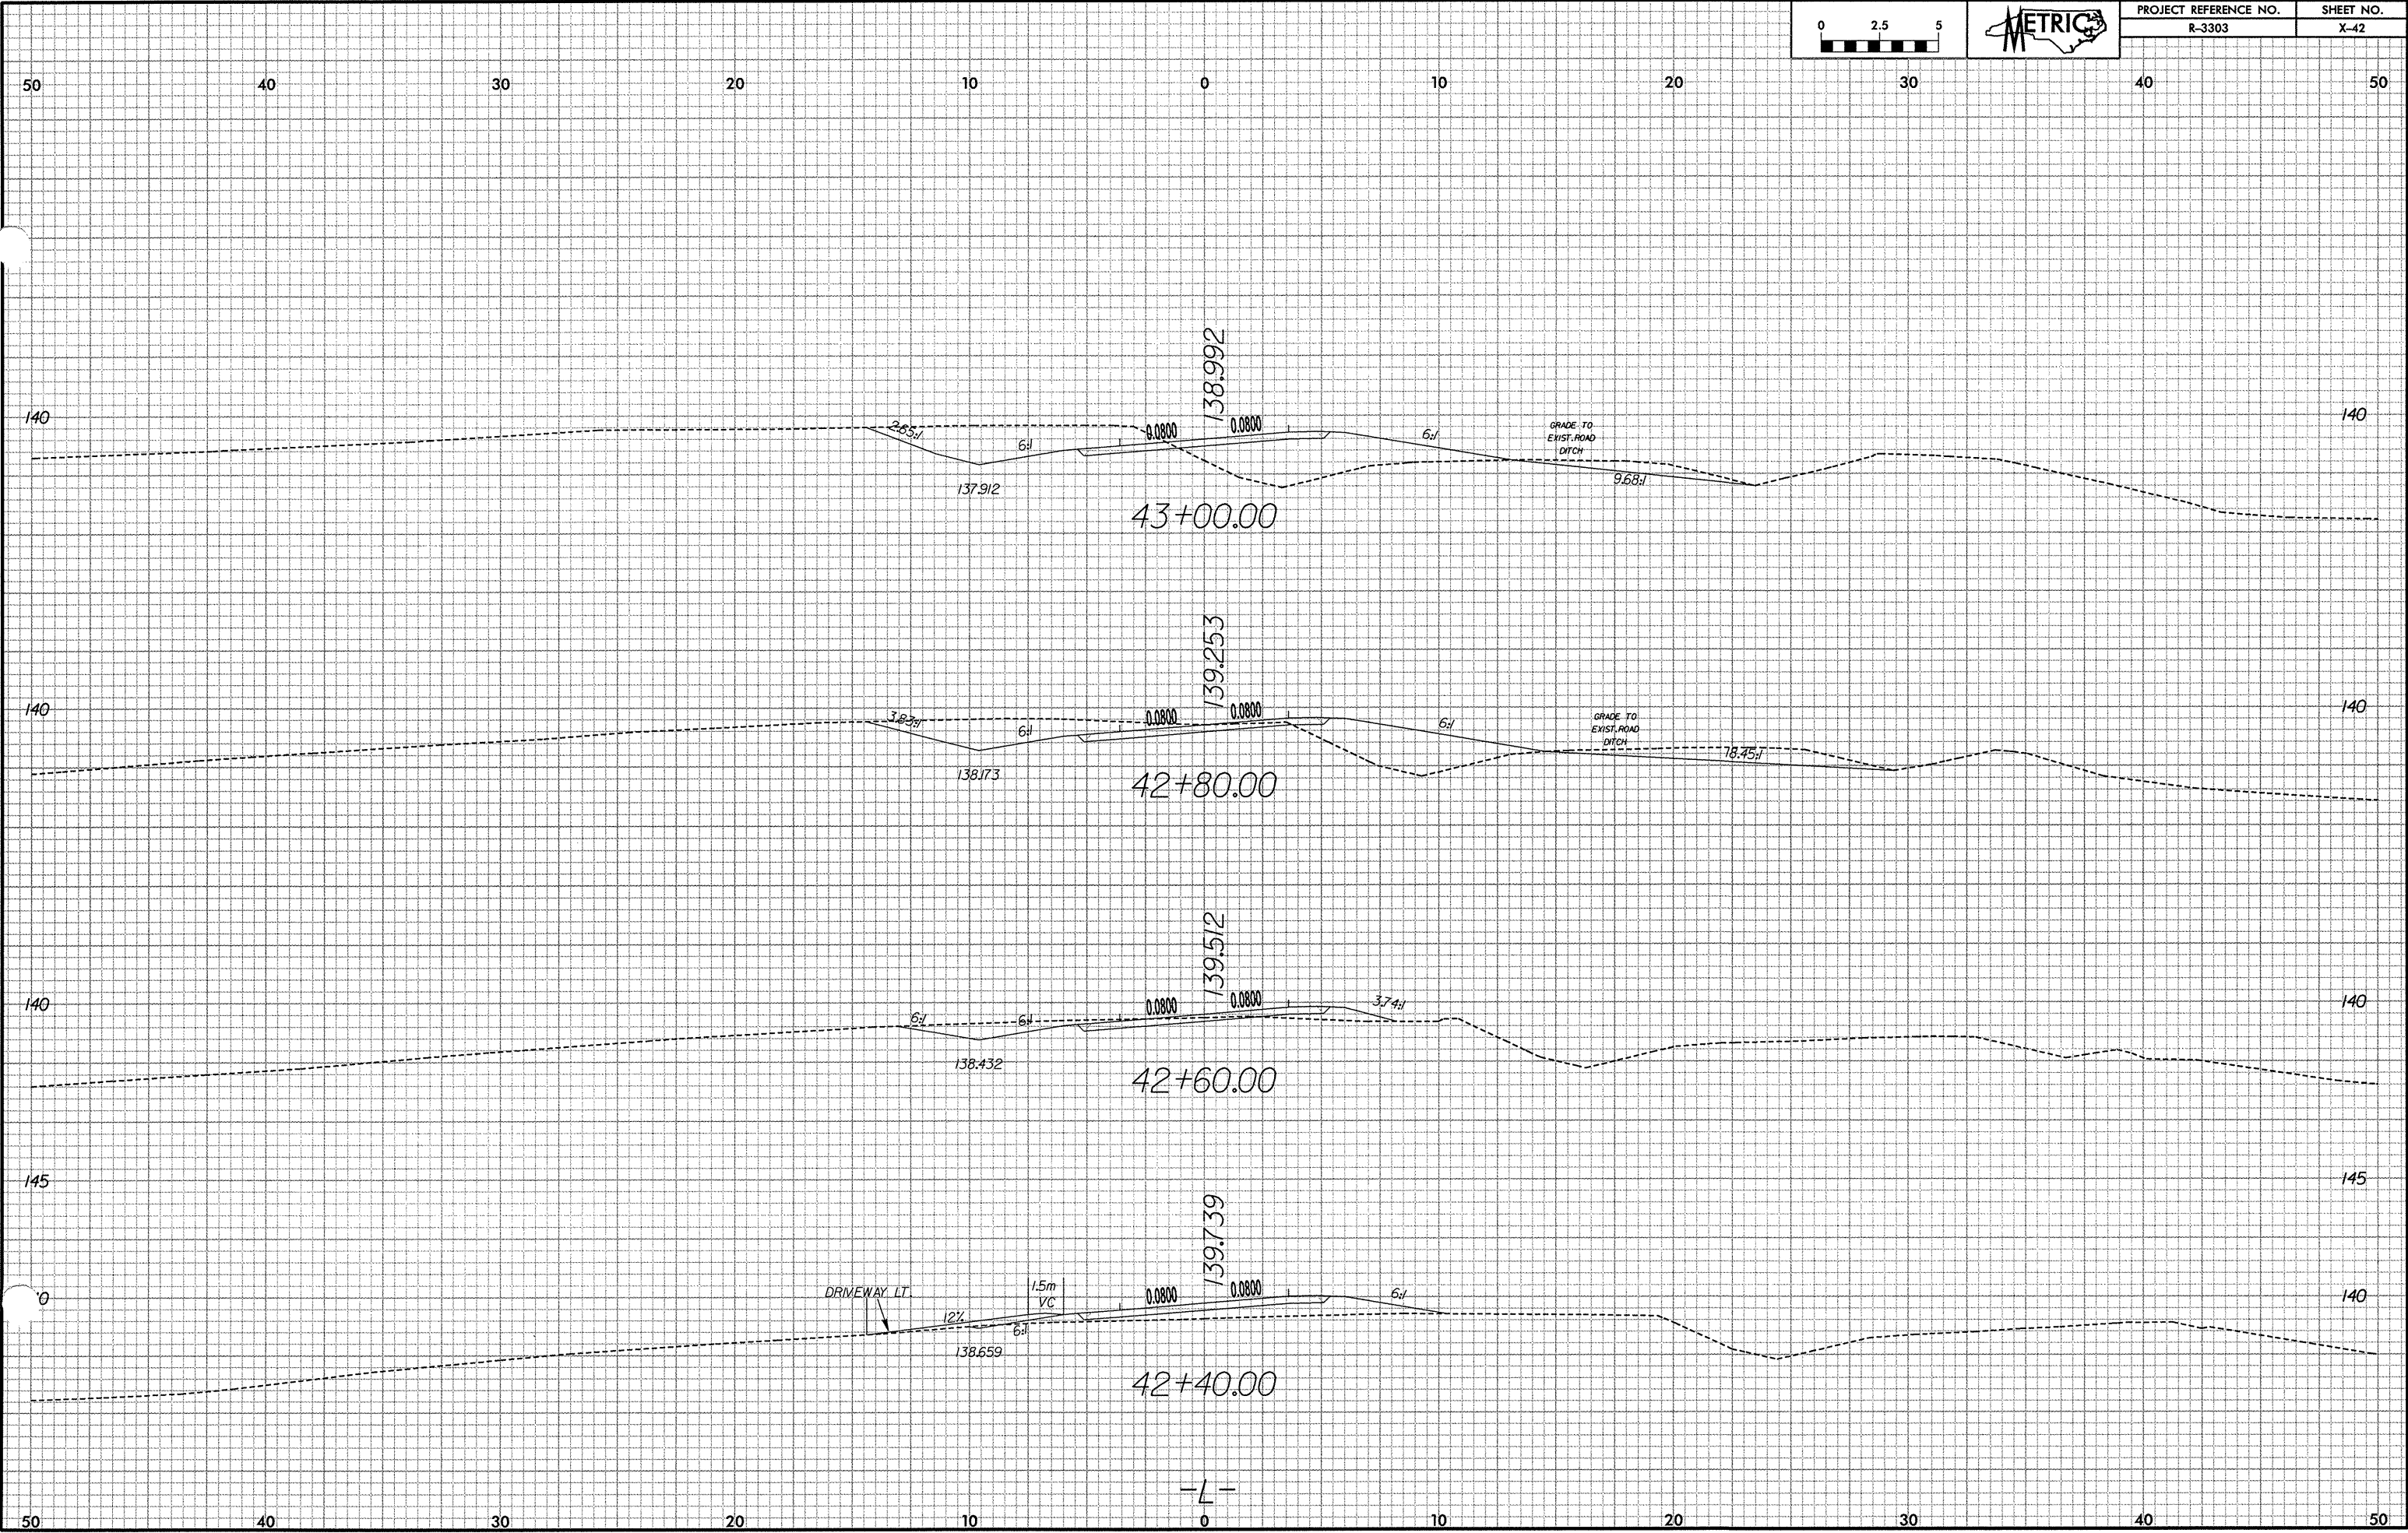

138.992
43+00.00

139.253
42+80.00

139.512
42+60.00

139.739
42+40.00

-L-