


PROJECT REFERENCE NO. R-3303	SHEET NO. X-32
---------------------------------	-------------------

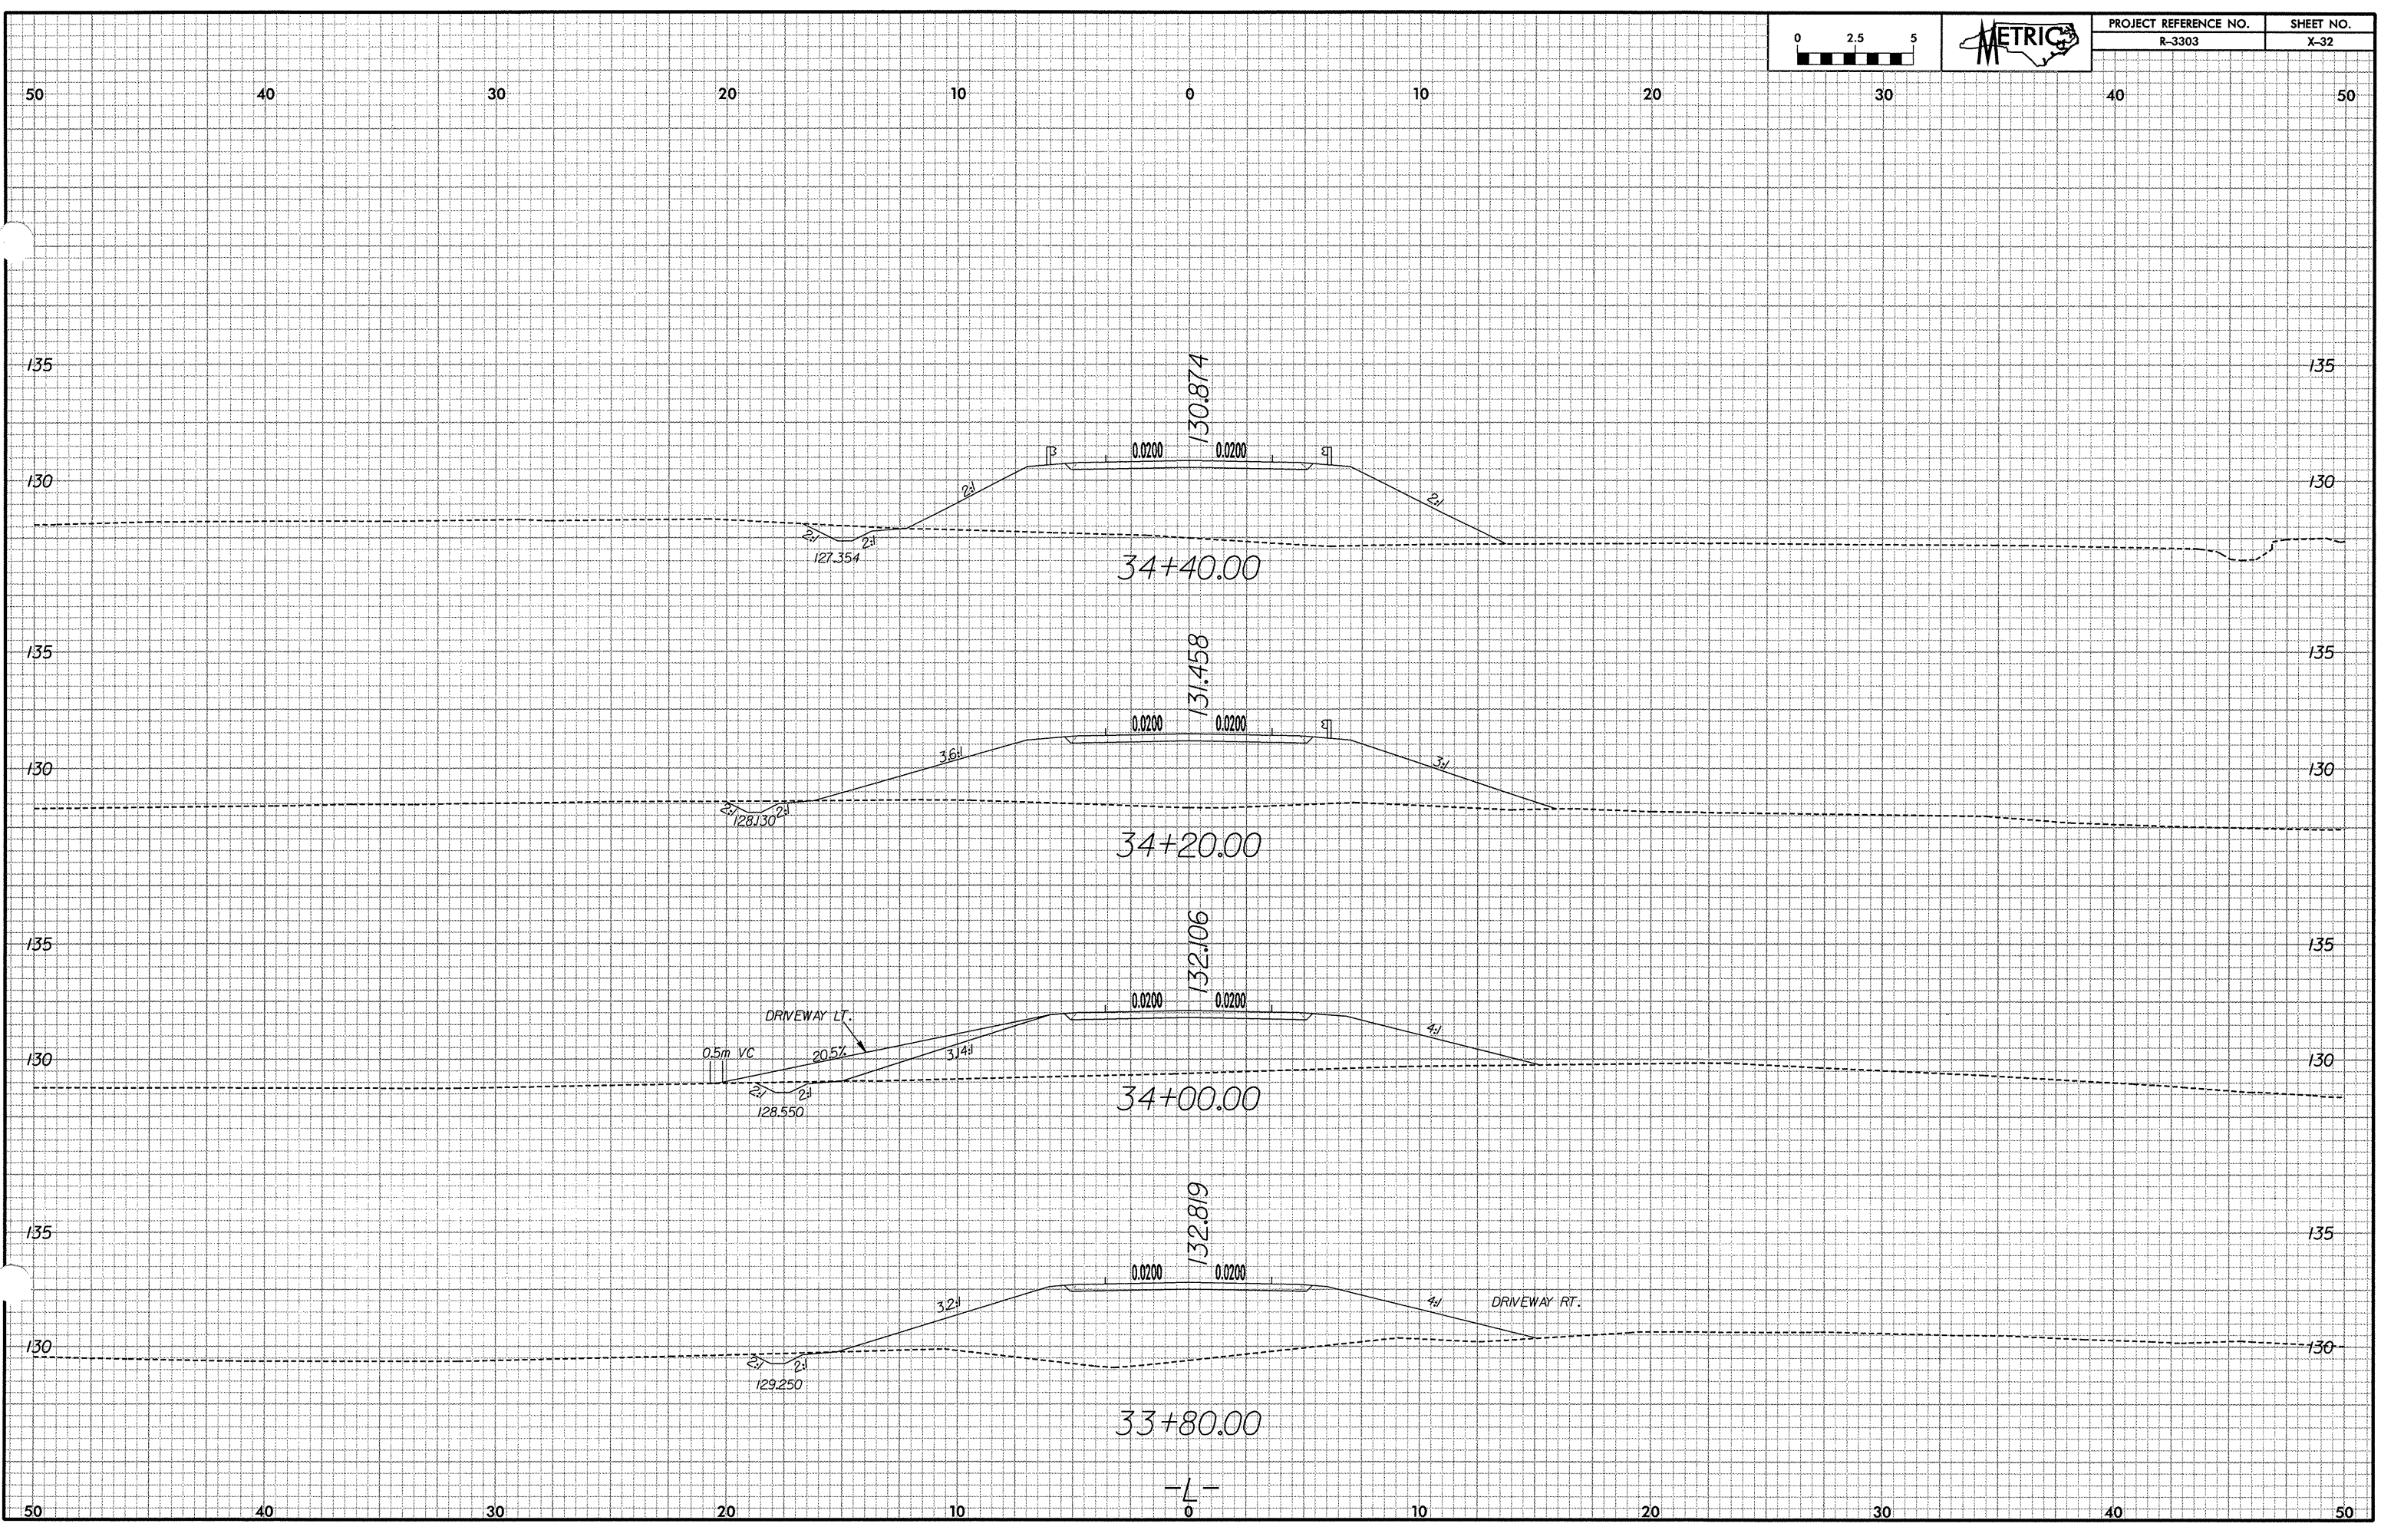

-L-