




PROJECT REFERENCE NO.	SHEET NO.
R-3303	X-26

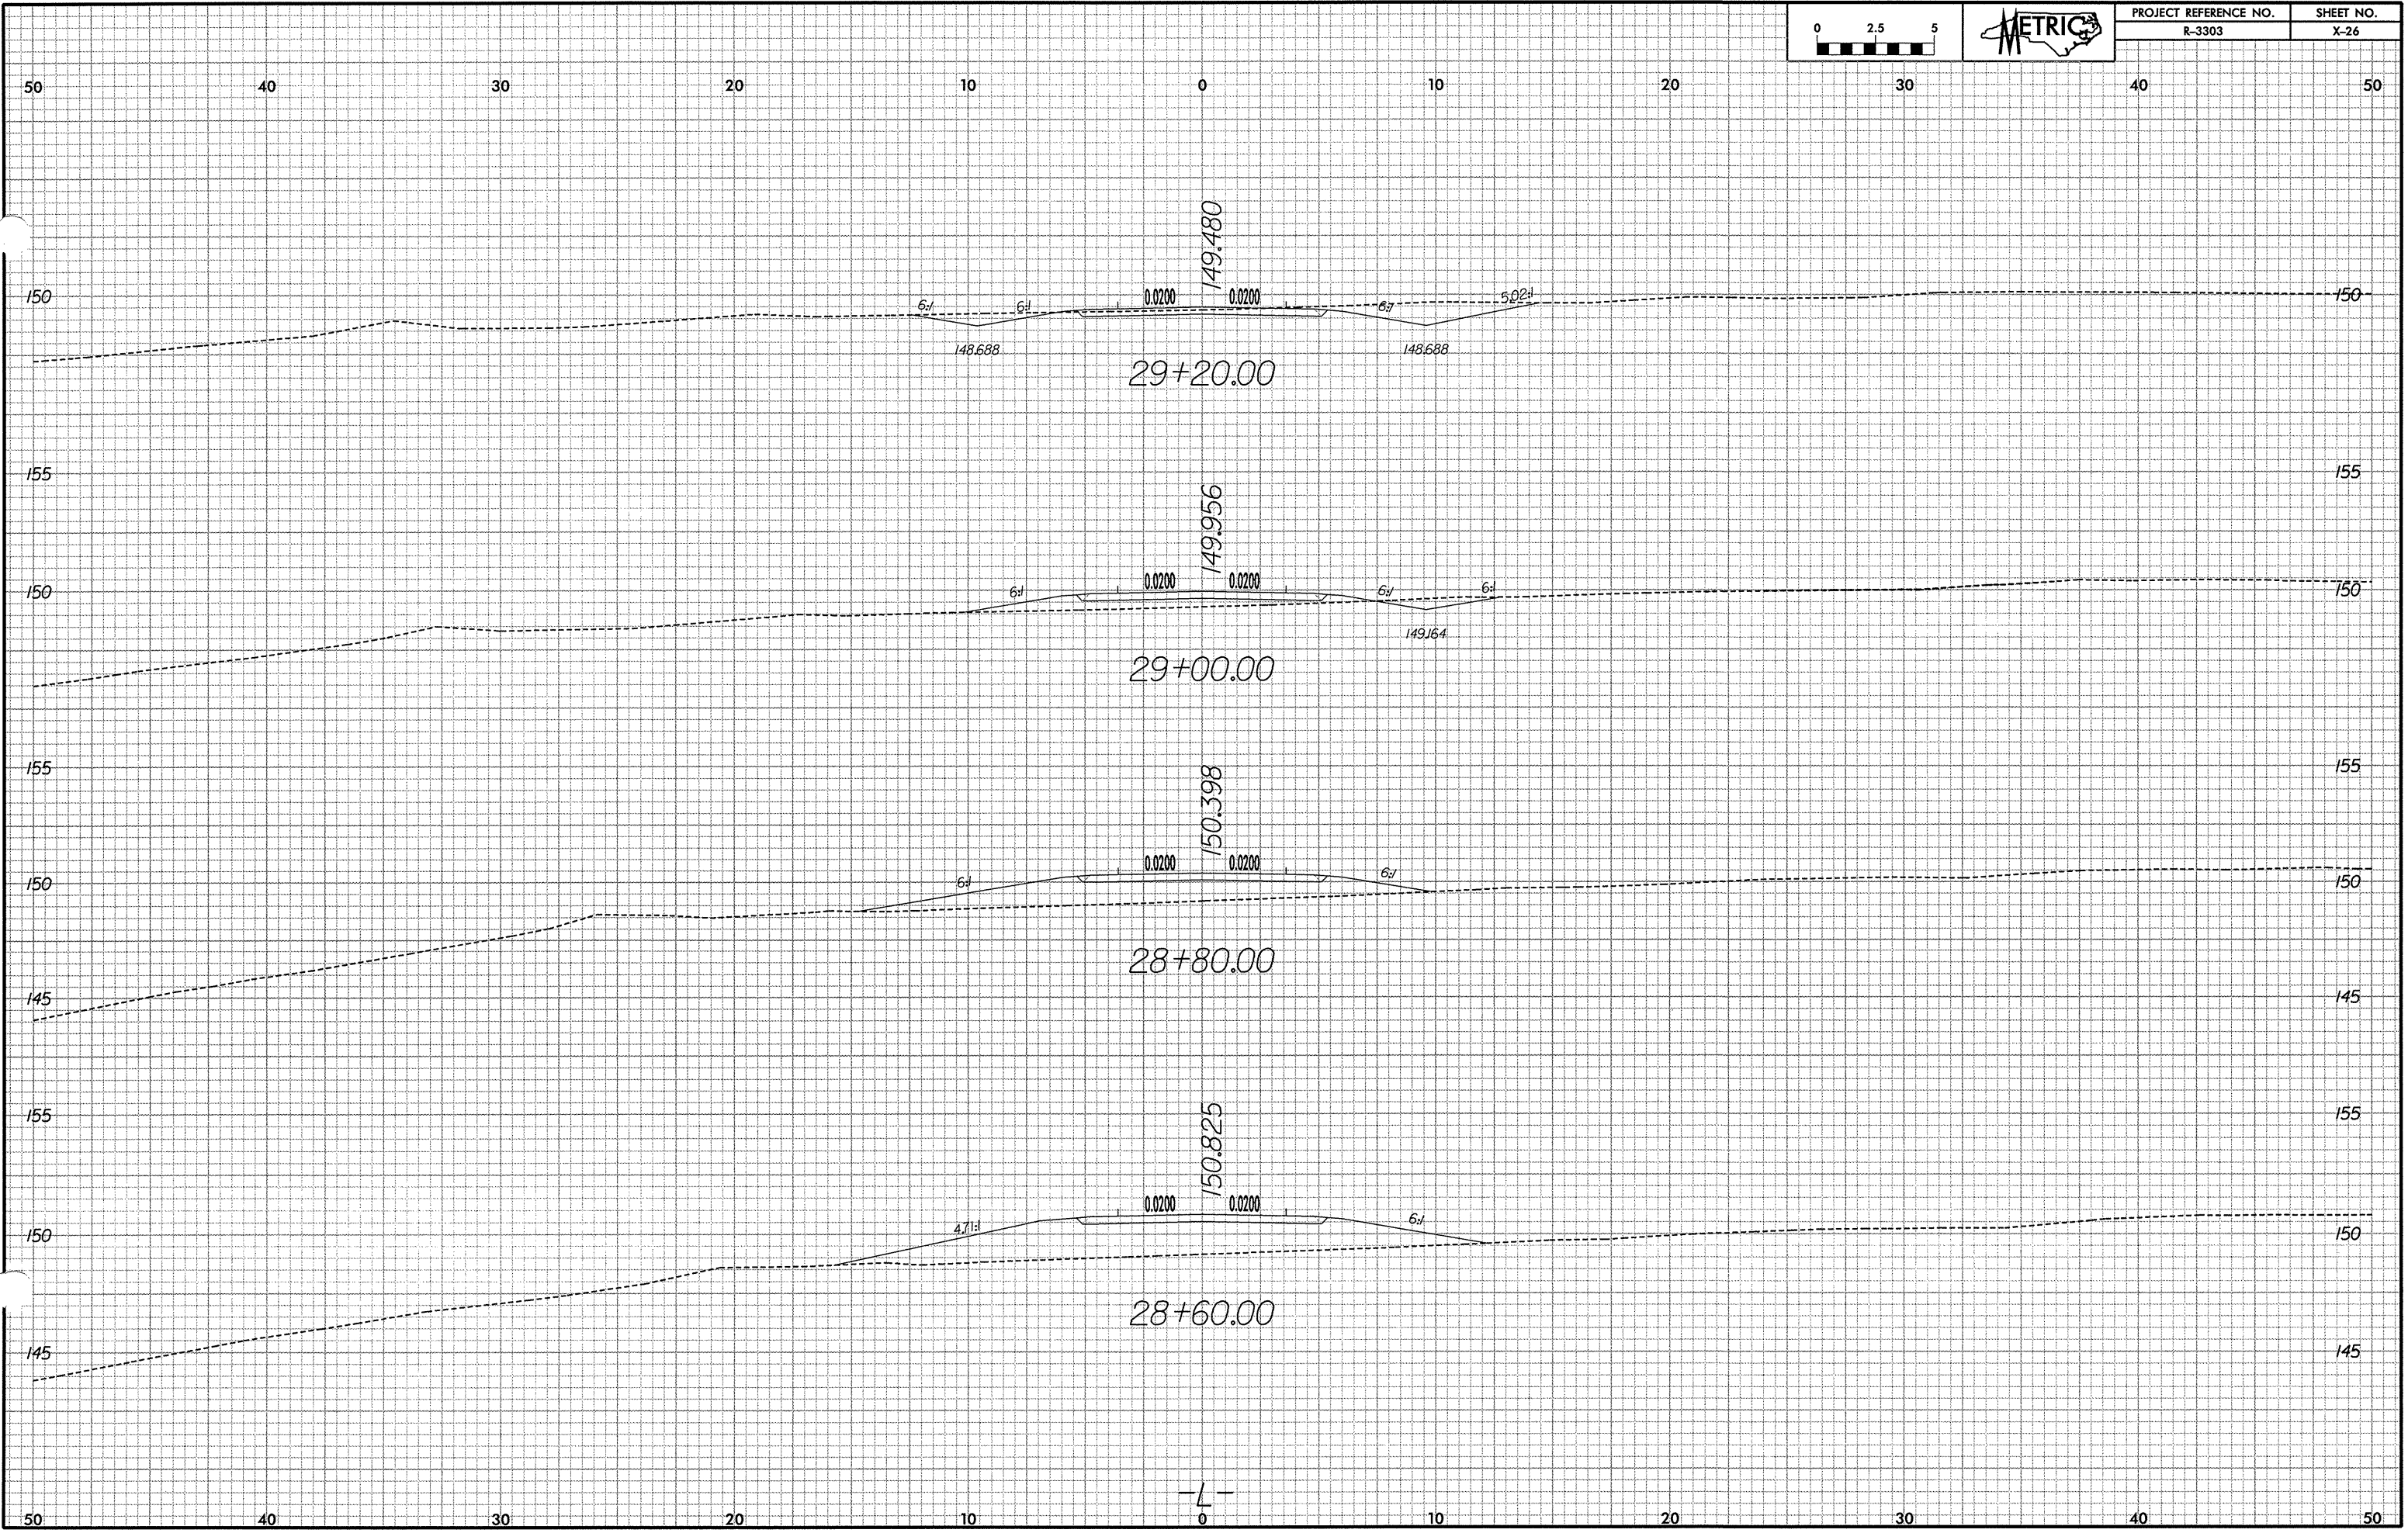

29+20.00

29+00.00

28+80.00

28+60.00

0