


PROJECT REFERENCE NO.	SHEET NO.
R-3303	X-4

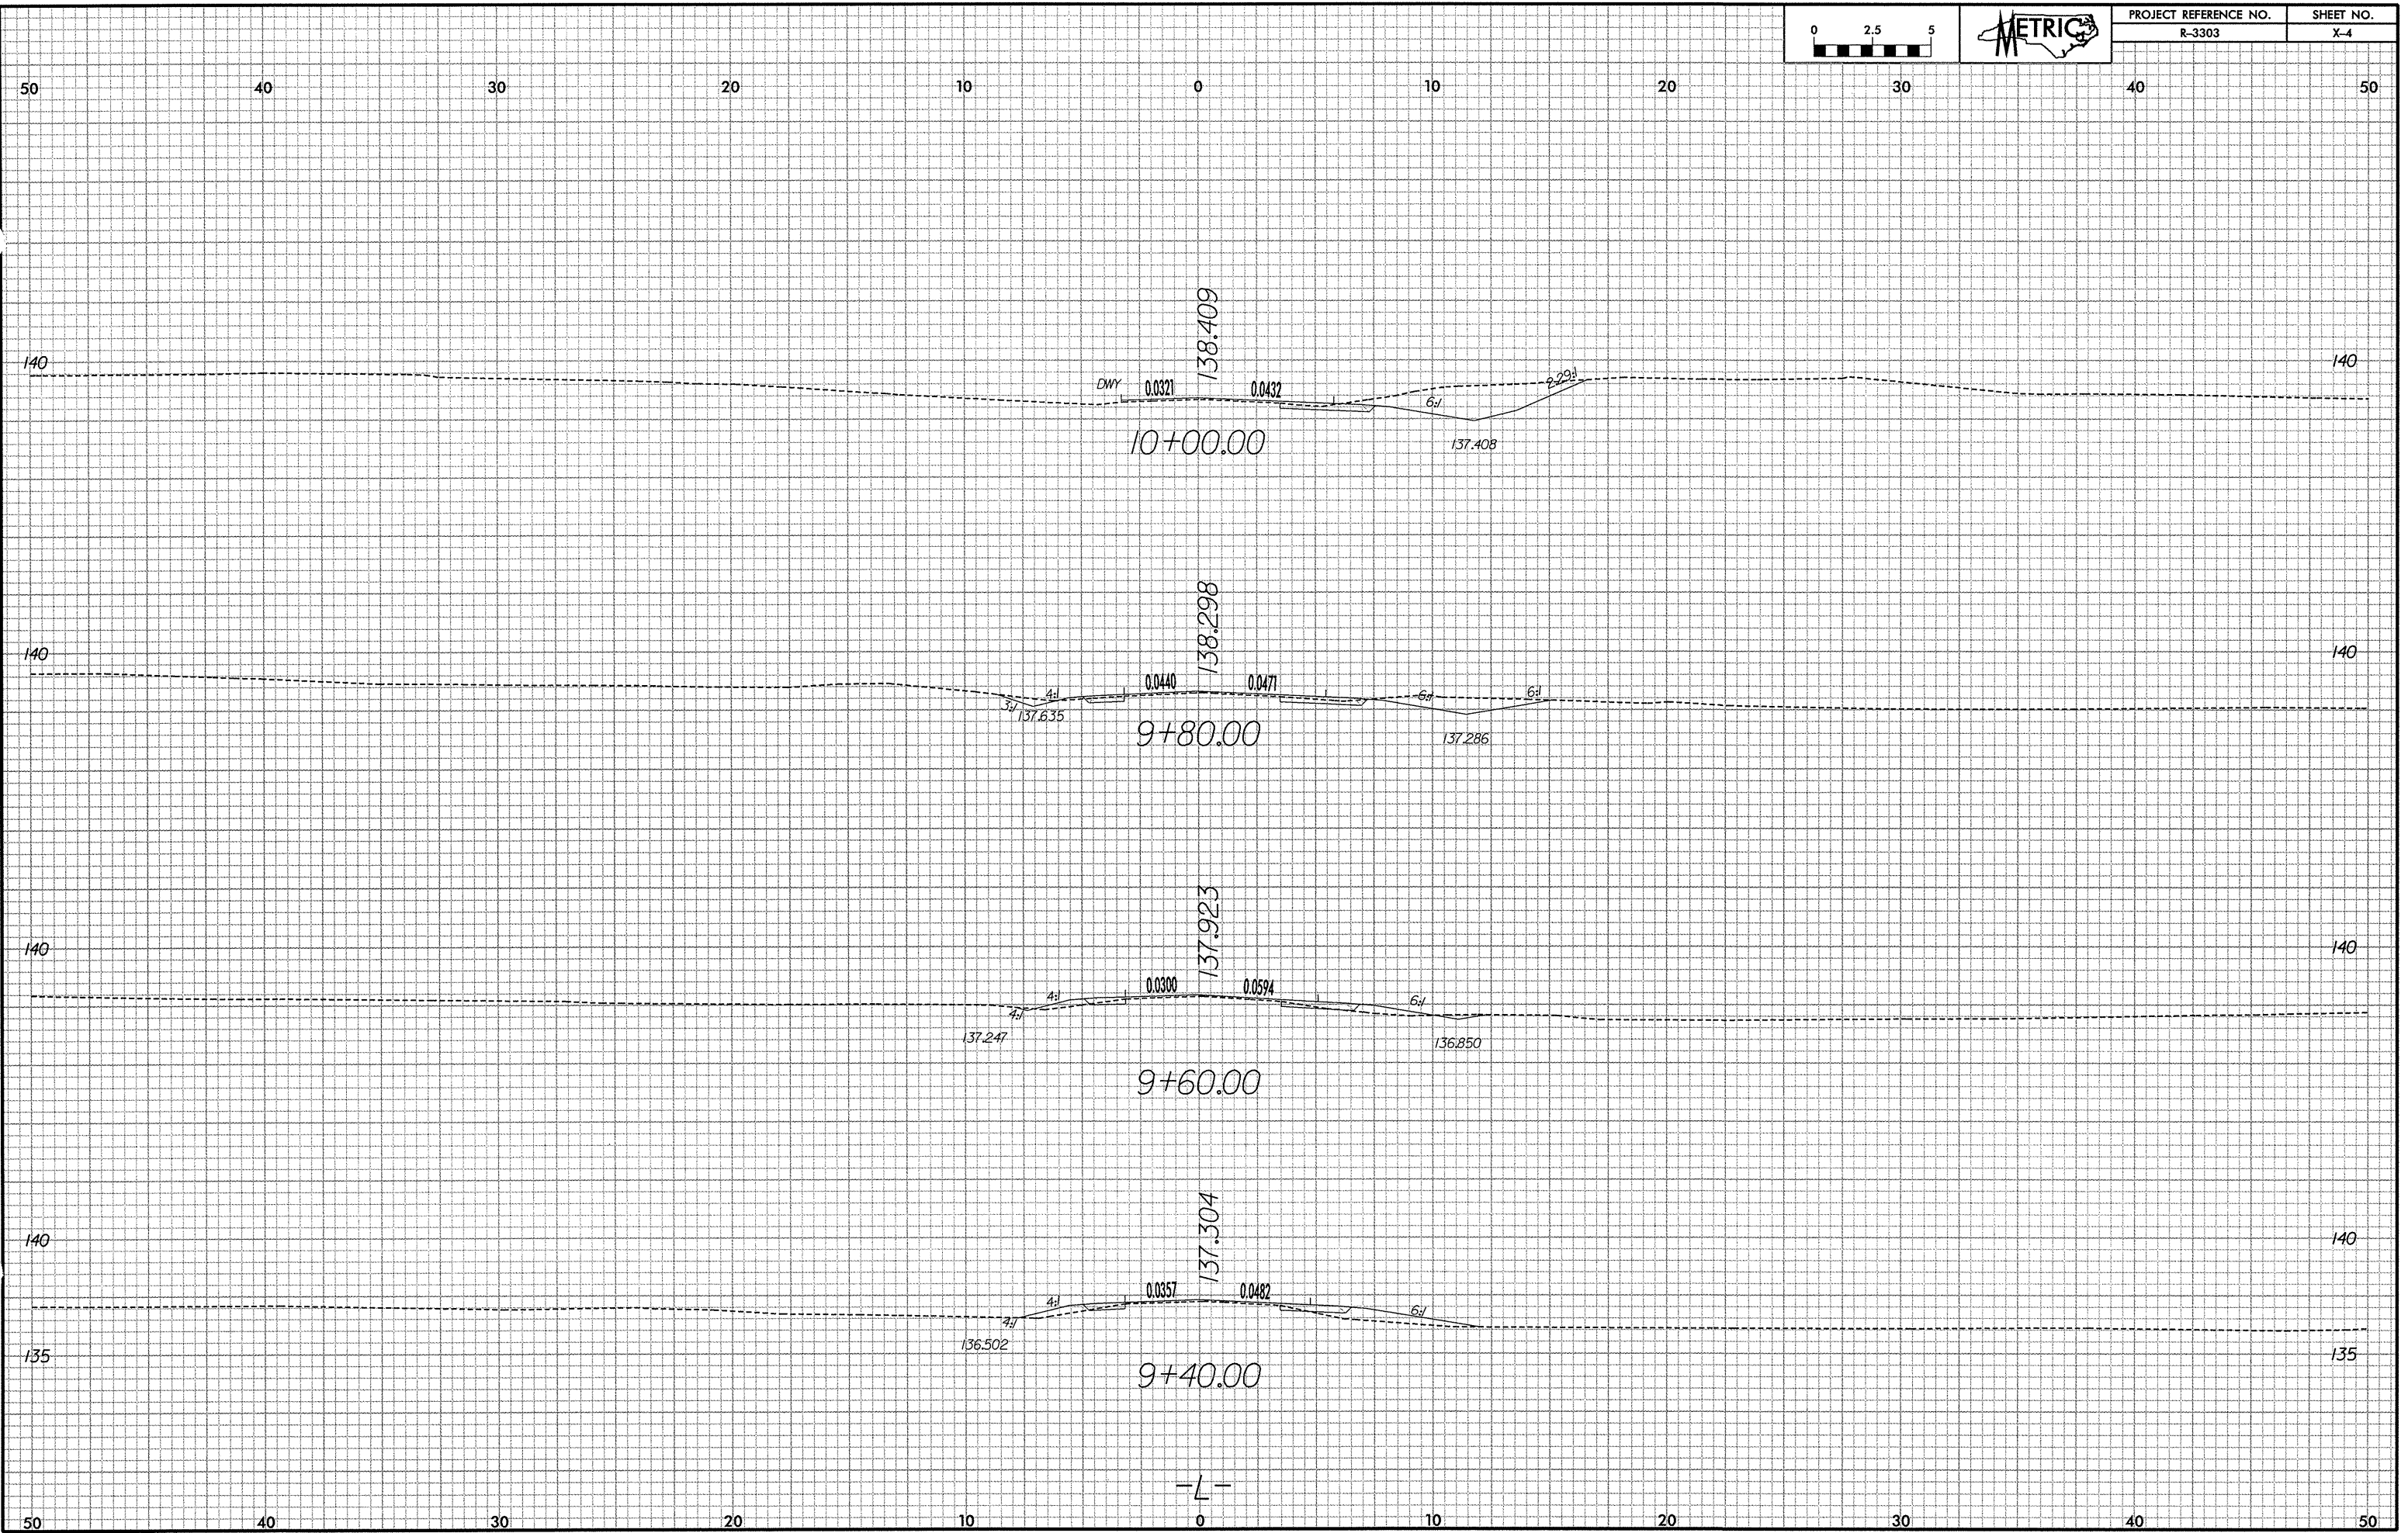

-L-