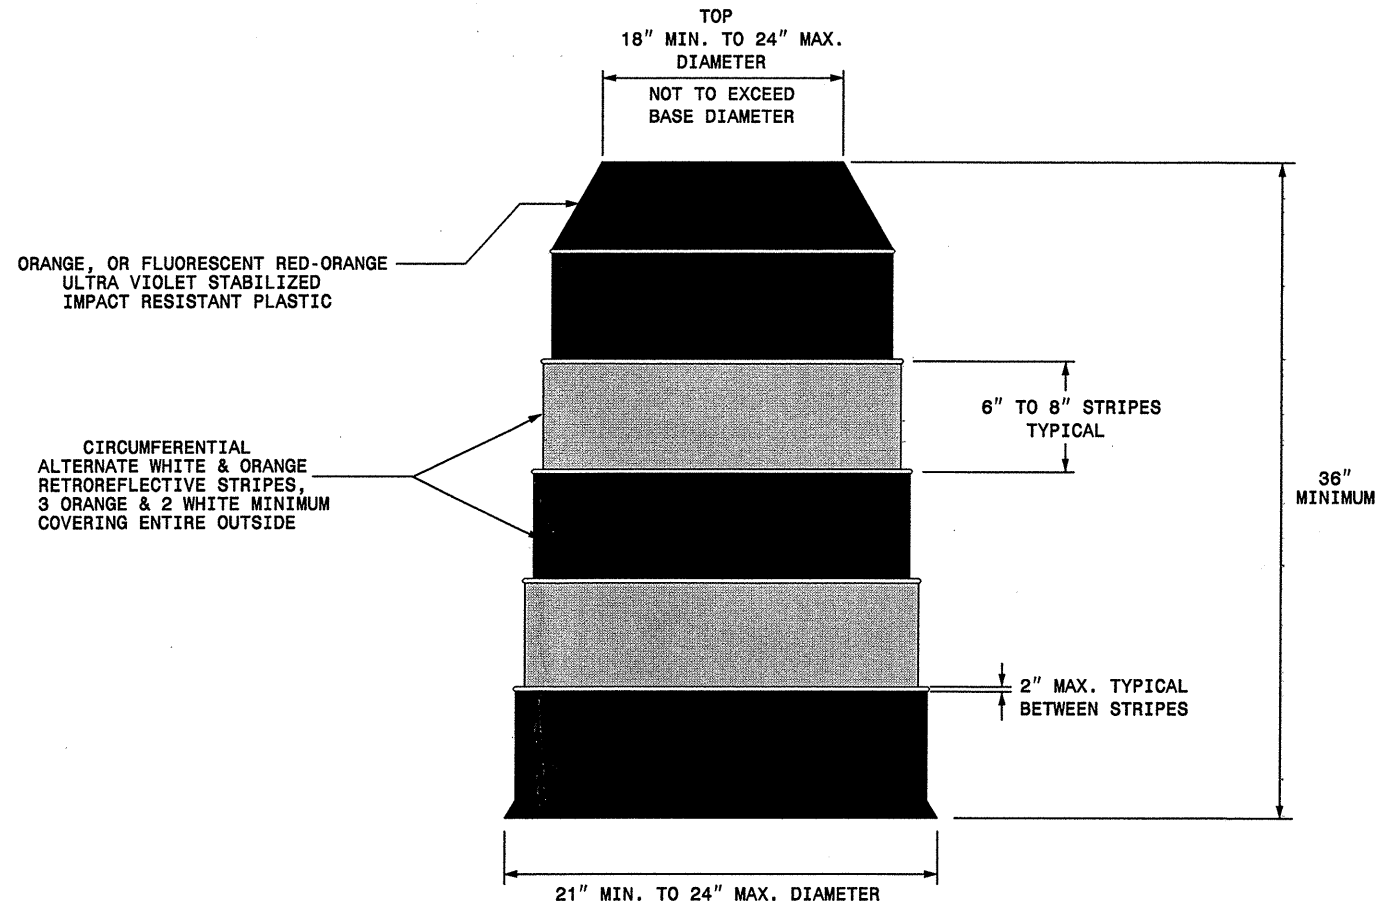


STATE OF
NORTH CAROLINA
DEPT. OF TRANSPORTATION
DIVISION OF HIGHWAYS
RALEIGH, N.C.

ENGLISH STANDARD DRAWING FOR
DRUMS

SHEET 1 OF 1
1130D01



GENERAL NOTES

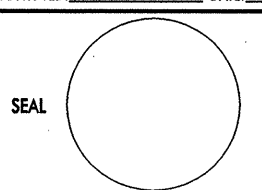

- BALLASTING SHALL BE ACHIEVED BY THE SAND BAG, TIRE-SIDEWALL BALLAST, OR PREFORMED WEIGHTED BASE BALLASTING METHODS. DO NOT PLACE BALLAST ON TOP OF THE DRUM, NOR AS TO PRESENT A HAZARD WHEN STRUCK.
- IF NECESSARY PLACE THE NAME OF THE AGENCY, CONTRACTOR, OR SUPPLIER ON NON-RETROREFLECTIVE DRUM SURFACES. SHOW THE LETTERS AND NUMBERS USING A NON-RETROREFLECTIVE COLOR AND NOT OVER 2" IN HEIGHT.

STATE OF
NORTH CAROLINA
DEPT. OF TRANSPORTATION
DIVISION OF HIGHWAYS
RALEIGH, N.C.

ENGLISH STANDARD DRAWING FOR
DRUMS

SHEET 1 OF 1
1130D01

26-OCT-2004 15:10
S:\TCU\378907\MM\Resurfacing\Div09\wbs37881e\c\37881Drums_english081202.dgn
psey@more

APPROVED: _____ DATE: _____	REPLACEMENT DETAIL FOR RSD 1130.01		<table border="1"> <tr> <th colspan="2">REVISIONS</th> </tr> <tr> <td> </td> <td> </td> </tr> <tr> <td> </td> <td> </td> </tr> </table>		REVISIONS										
REVISIONS															
 <p>SEAL</p>	<table border="1"> <tr> <td>SCALE:</td> <td>NONE</td> </tr> <tr> <td>DATE:</td> <td>4/02</td> </tr> <tr> <td>DWG. BY:</td> <td>MMM</td> </tr> <tr> <td>DESIGN BY:</td> <td>MMM</td> </tr> <tr> <td>REVIEWED BY:</td> <td>MMM</td> </tr> </table>	SCALE:	NONE	DATE:	4/02	DWG. BY:	MMM	DESIGN BY:	MMM	REVIEWED BY:	MMM		<table border="1"> <tr> <td>CADD FILE</td> <td> </td> </tr> </table>	CADD FILE	
SCALE:	NONE														
DATE:	4/02														
DWG. BY:	MMM														
DESIGN BY:	MMM														
REVIEWED BY:	MMM														
CADD FILE															