




SHEET NO. 13 OF 19  
 ROWAN COUNTY  
 WORK ORDER NOS. 9CR.10801.3,  
 9CR.20801.3, 9CR.308008.3,  
 9CR.308010.3, 9CR.308014.3,  
 9CR.308015.3  
 NCMA WORK ORDER NOS. 37881,  
 37882, 37883, 37884, 37885,  
 37886, 37887, 37888, 37889,  
 37890, 37907  
 TYPICAL SECTION SHEET (1 OF 6)

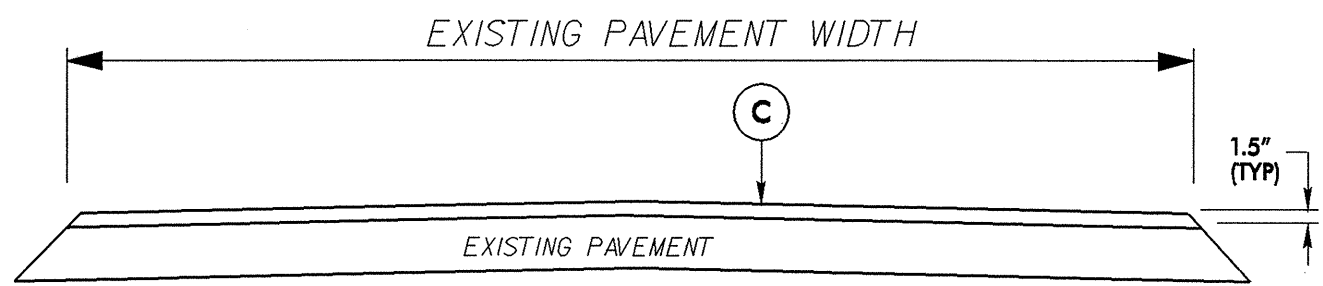

TYPICAL SECTION NO.1

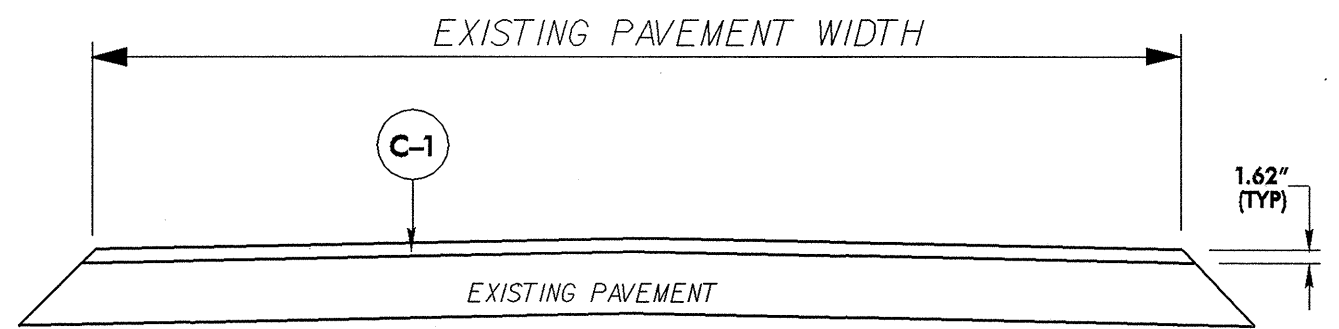

TYPICAL SECTION NO.2

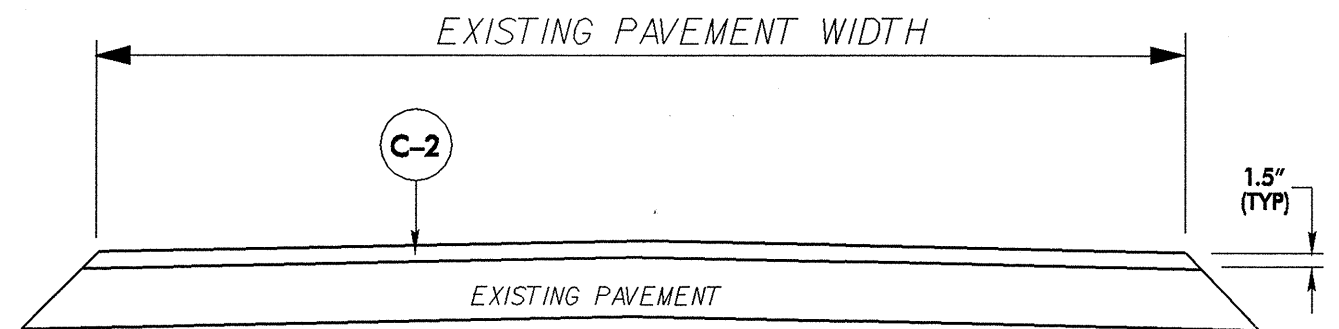

TYPICAL SECTION NO.3

PAVEMENT SCHEDULE	
C	PROP. APPROX. 1.5" ASPHALT CONCRETE SURFACE COURSE, TYPE S9.5B, AT AN AVERAGE RATE OF 168 LBS PER SQ YD
C-1	PROP. APPROX. 1.62" ASPHALT CONCRETE SURFACE COURSE, TYPE S9.5B, AT AN AVERAGE RATE OF 180 LBS PER SQ YD
C-2	PROP. APPROX. 1.5" ASPHALT CONCRETE SURFACE COURSE, TYPE S9.5C, AT AN AVERAGE RATE OF 168 LBS PER SQ YD
M	MILLING ASPHALT PAVEMENT, 1.5" DEPTH,
M-1	MILLING ASPHALT PAVEMENT, 0" TO 1.5" DEPTH,
M-2	MILLING ASPHALT PAVEMENT, 0" TO VARIABLE DEPTH