
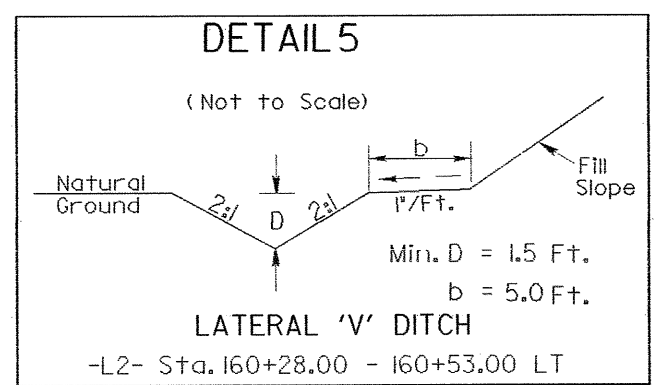
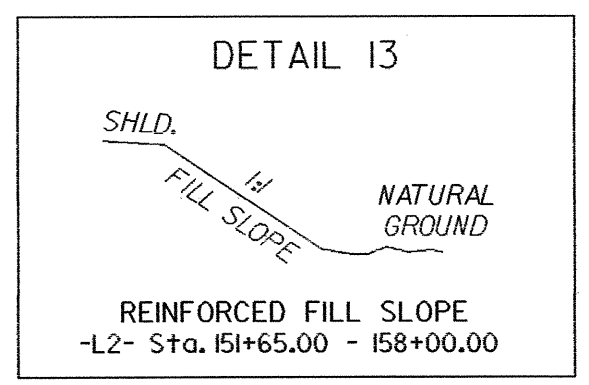
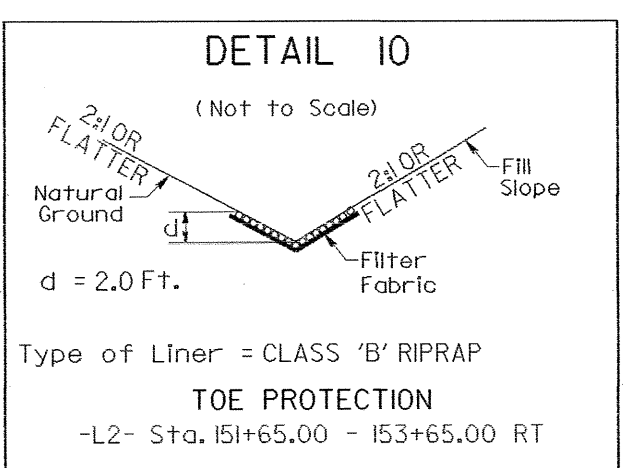


PROJECT REFERENCE NO.	SHEET NO.
R-2911C	EC-39/CONST. 16
RW SHEET NO.	
ROADWAY DESIGN ENGINEER	HYDRAULICS ENGINEER

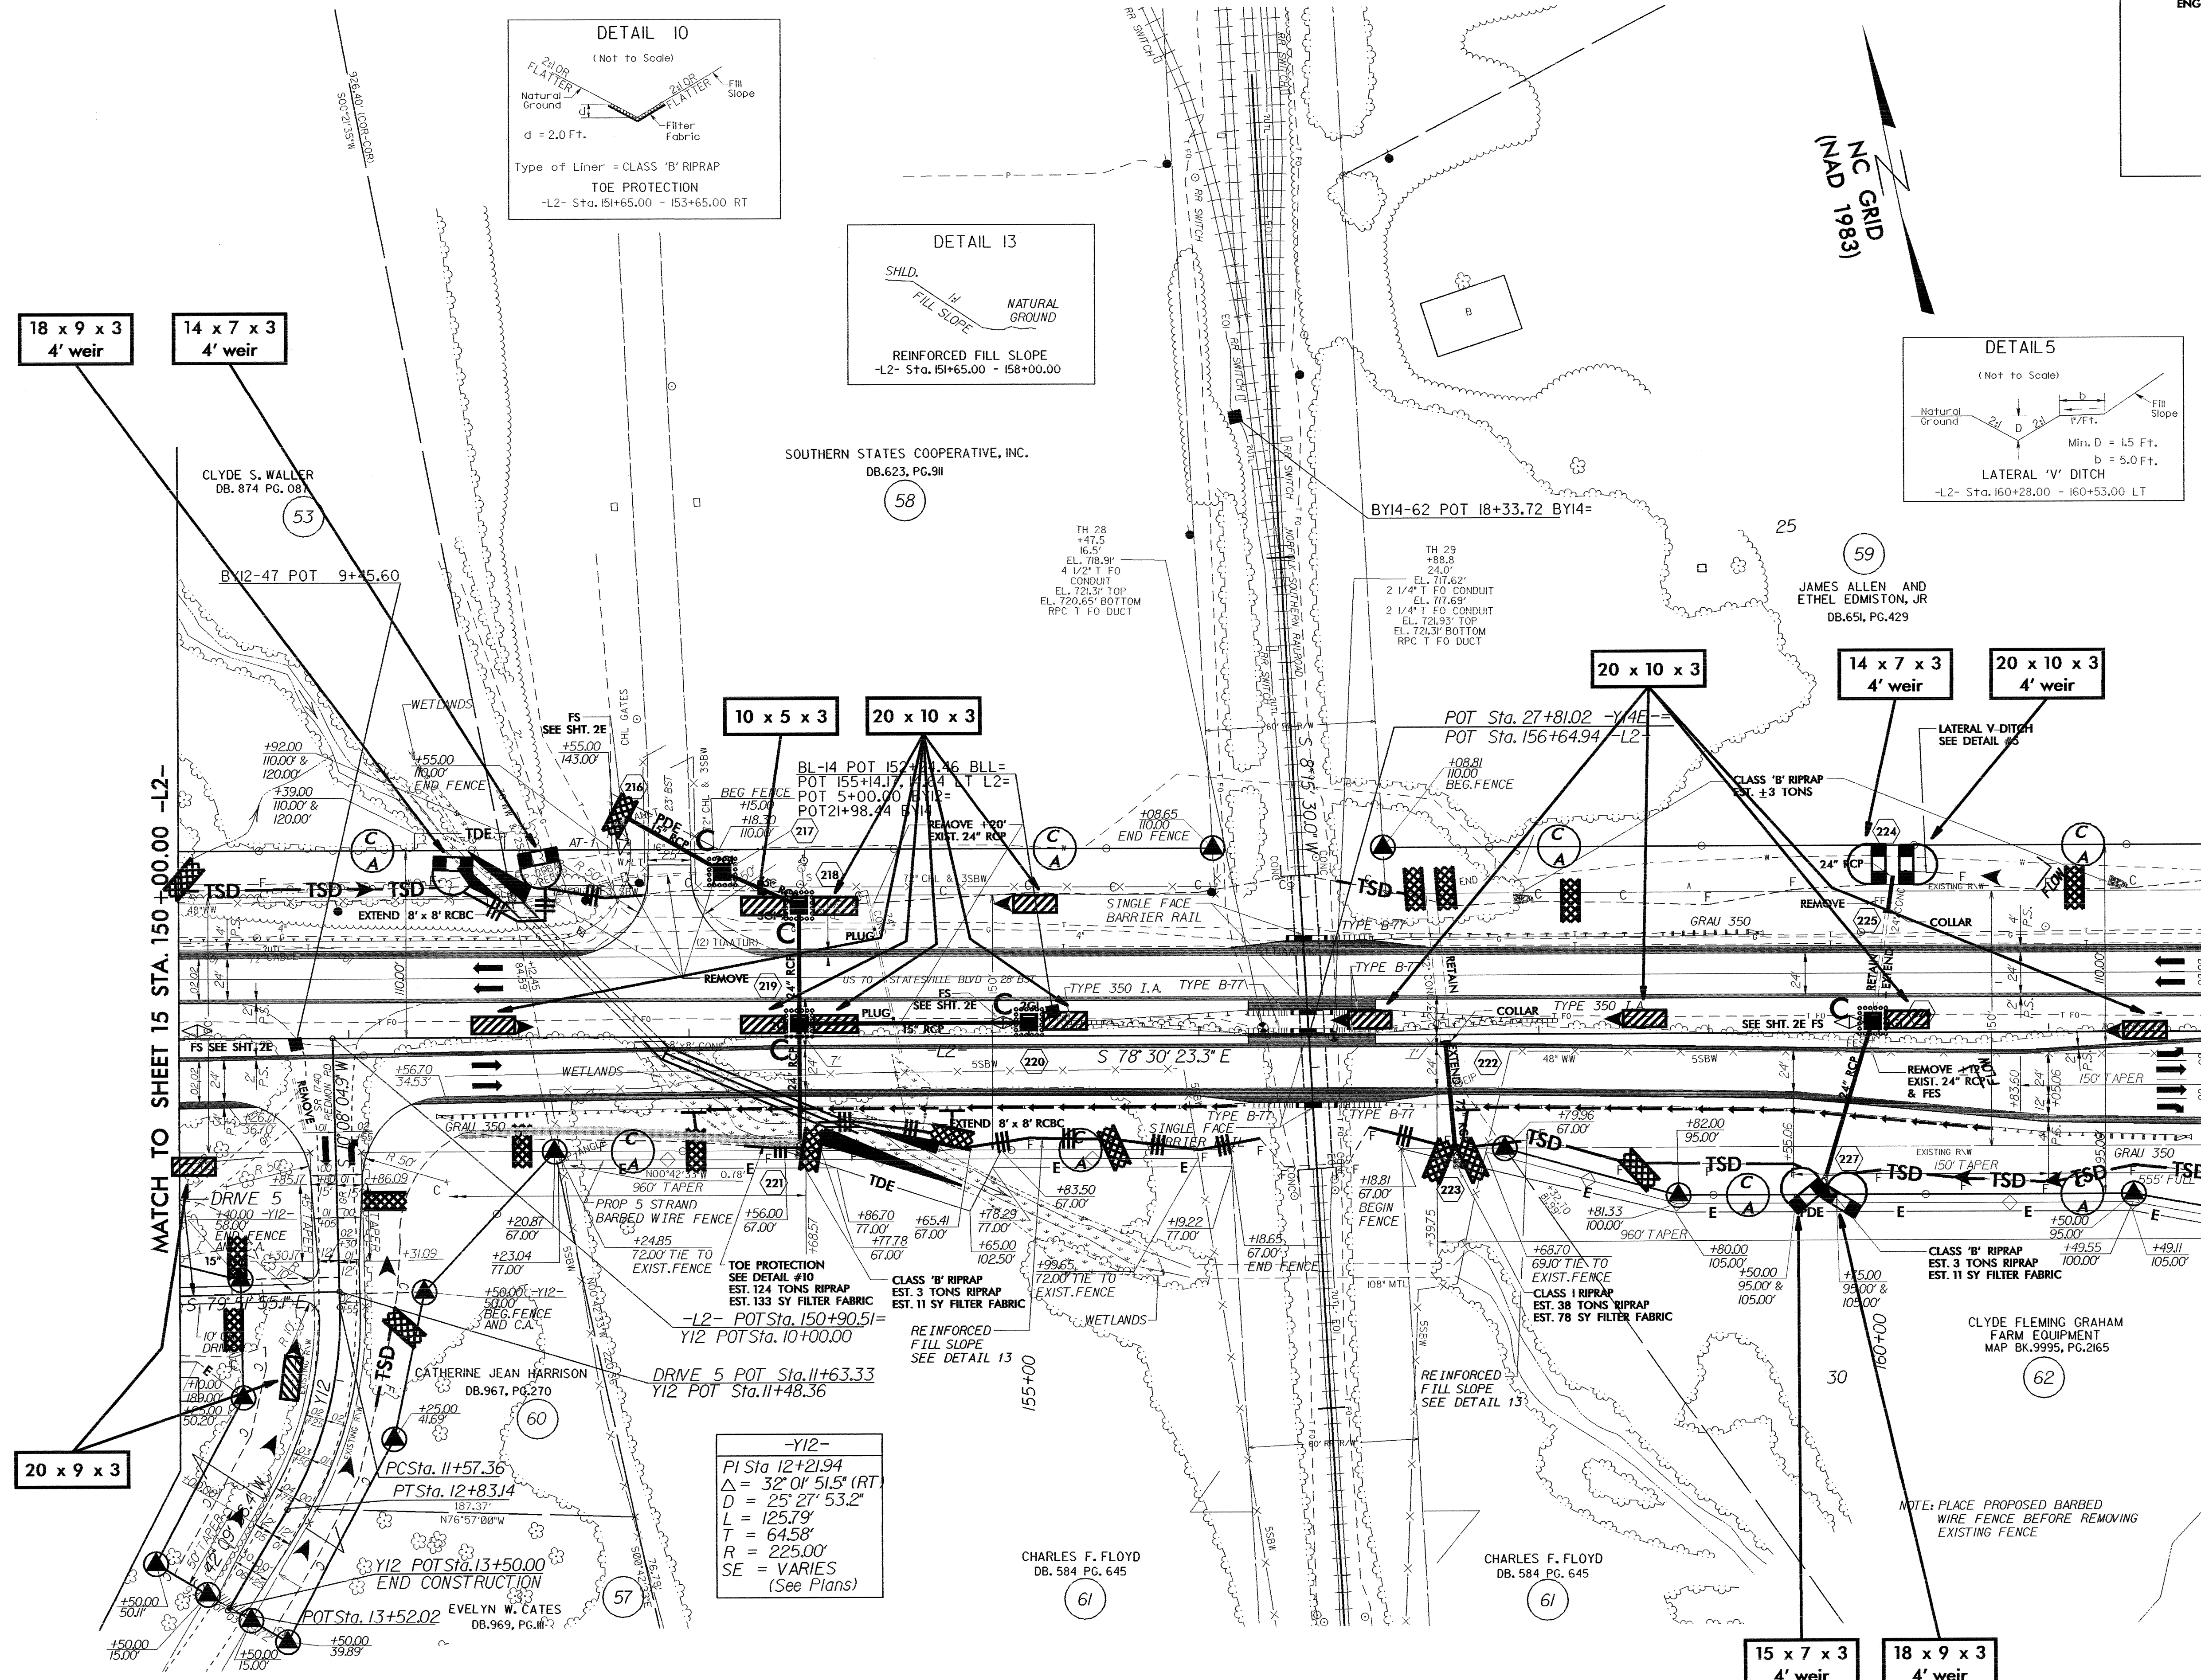

NC GRID
(NAD 1983)

MATCH TO SHEET 15 STA. 150+00.00 -L2-

MATCH TO SHEET 17 STA. 162+00.00 -L2-

-Y12-

PI Sta. 12+21.94
Δ = 32° 01' 51.5" (RT)
D = 25° 27' 53.2"
L = 125.79'
T = 64.58'
R = 225.00'
SE = VARIES
(See Plans)

DATE: 5/24/83
TIME: 10:00 AM
SCALE: AS SHOWN