


PROJECT REFERENCE NO. R-2911C	SHEET NO. EC-34/CONST. 11
RW SHEET NO.	
ROADWAY DESIGN ENGINEER	HYDRAULICS ENGINEER

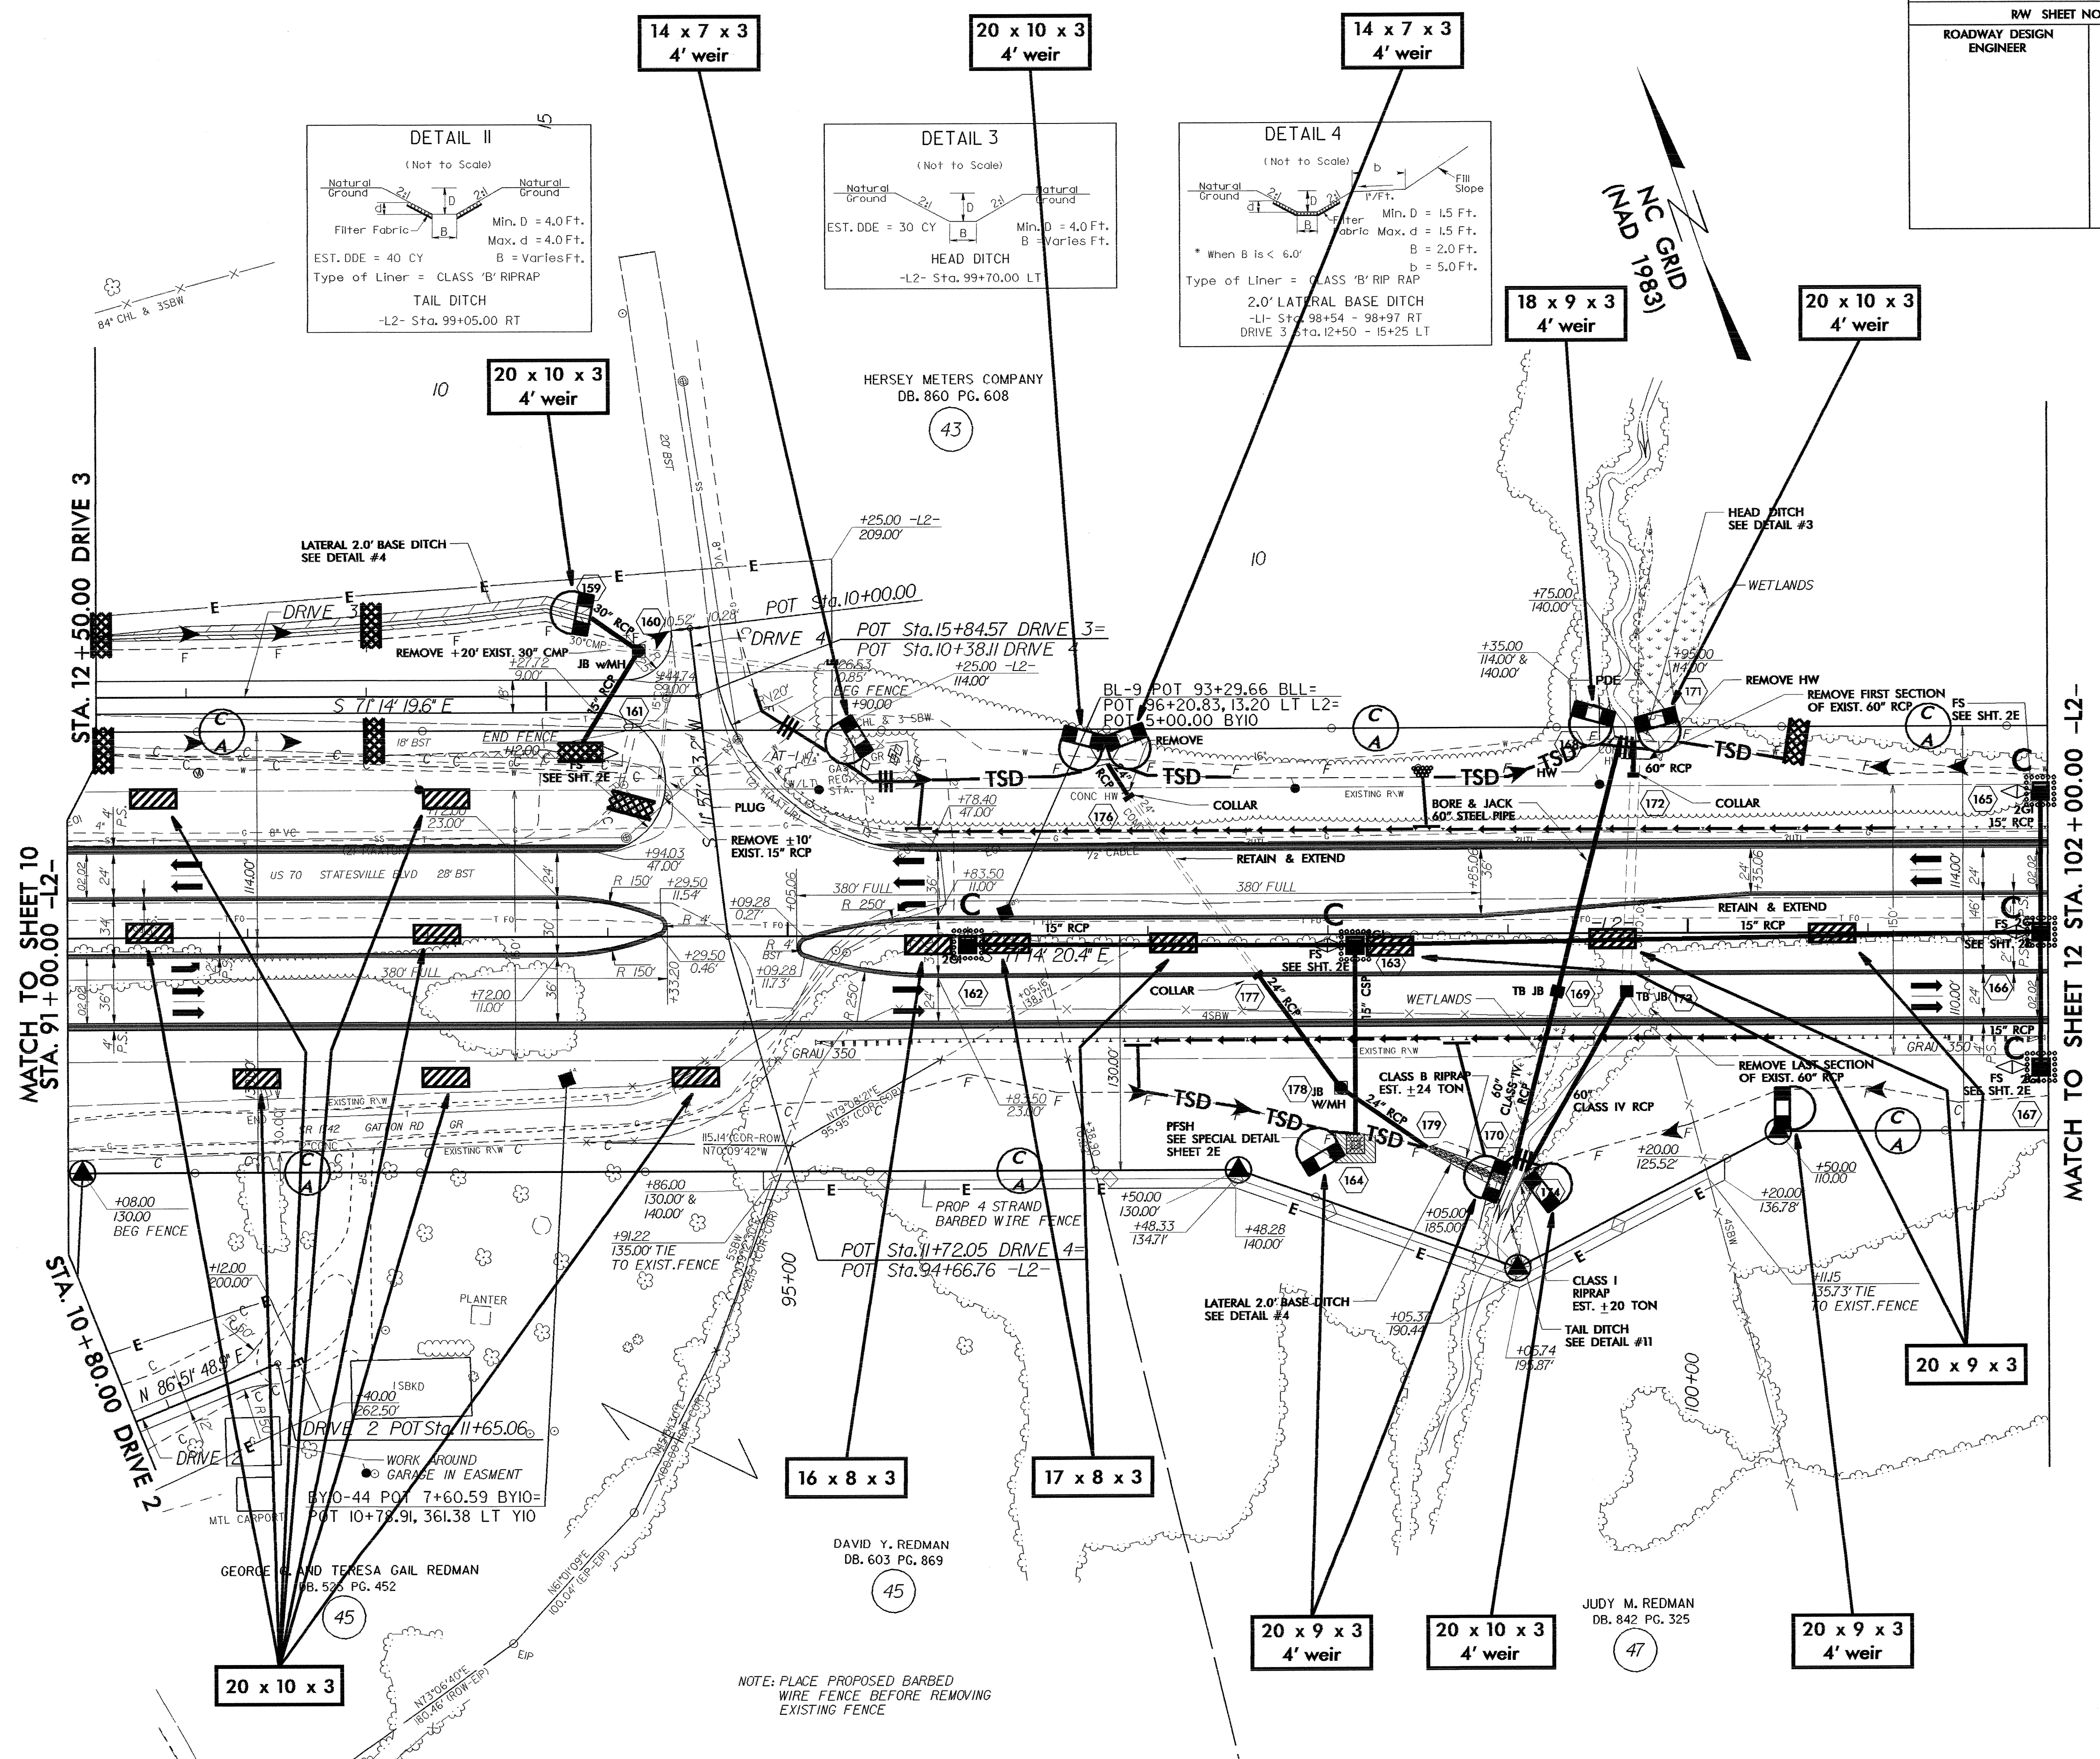

MATCH TO SHEET 10
STA. 91+00.00 -L2-

STA. 10+80.00 DRIVE 2

MATCH TO SHEET 12 STA. 102+00.00 -L2-

DATE: 04/25/11
DRAWN: JMS