


PROJECT REFERENCE NO.	SHEET NO.
R-2911C	EC-32/CONST. 9
RW SHEET NO.	
ROADWAY DESIGN ENGINEER	HYDRAULICS ENGINEER

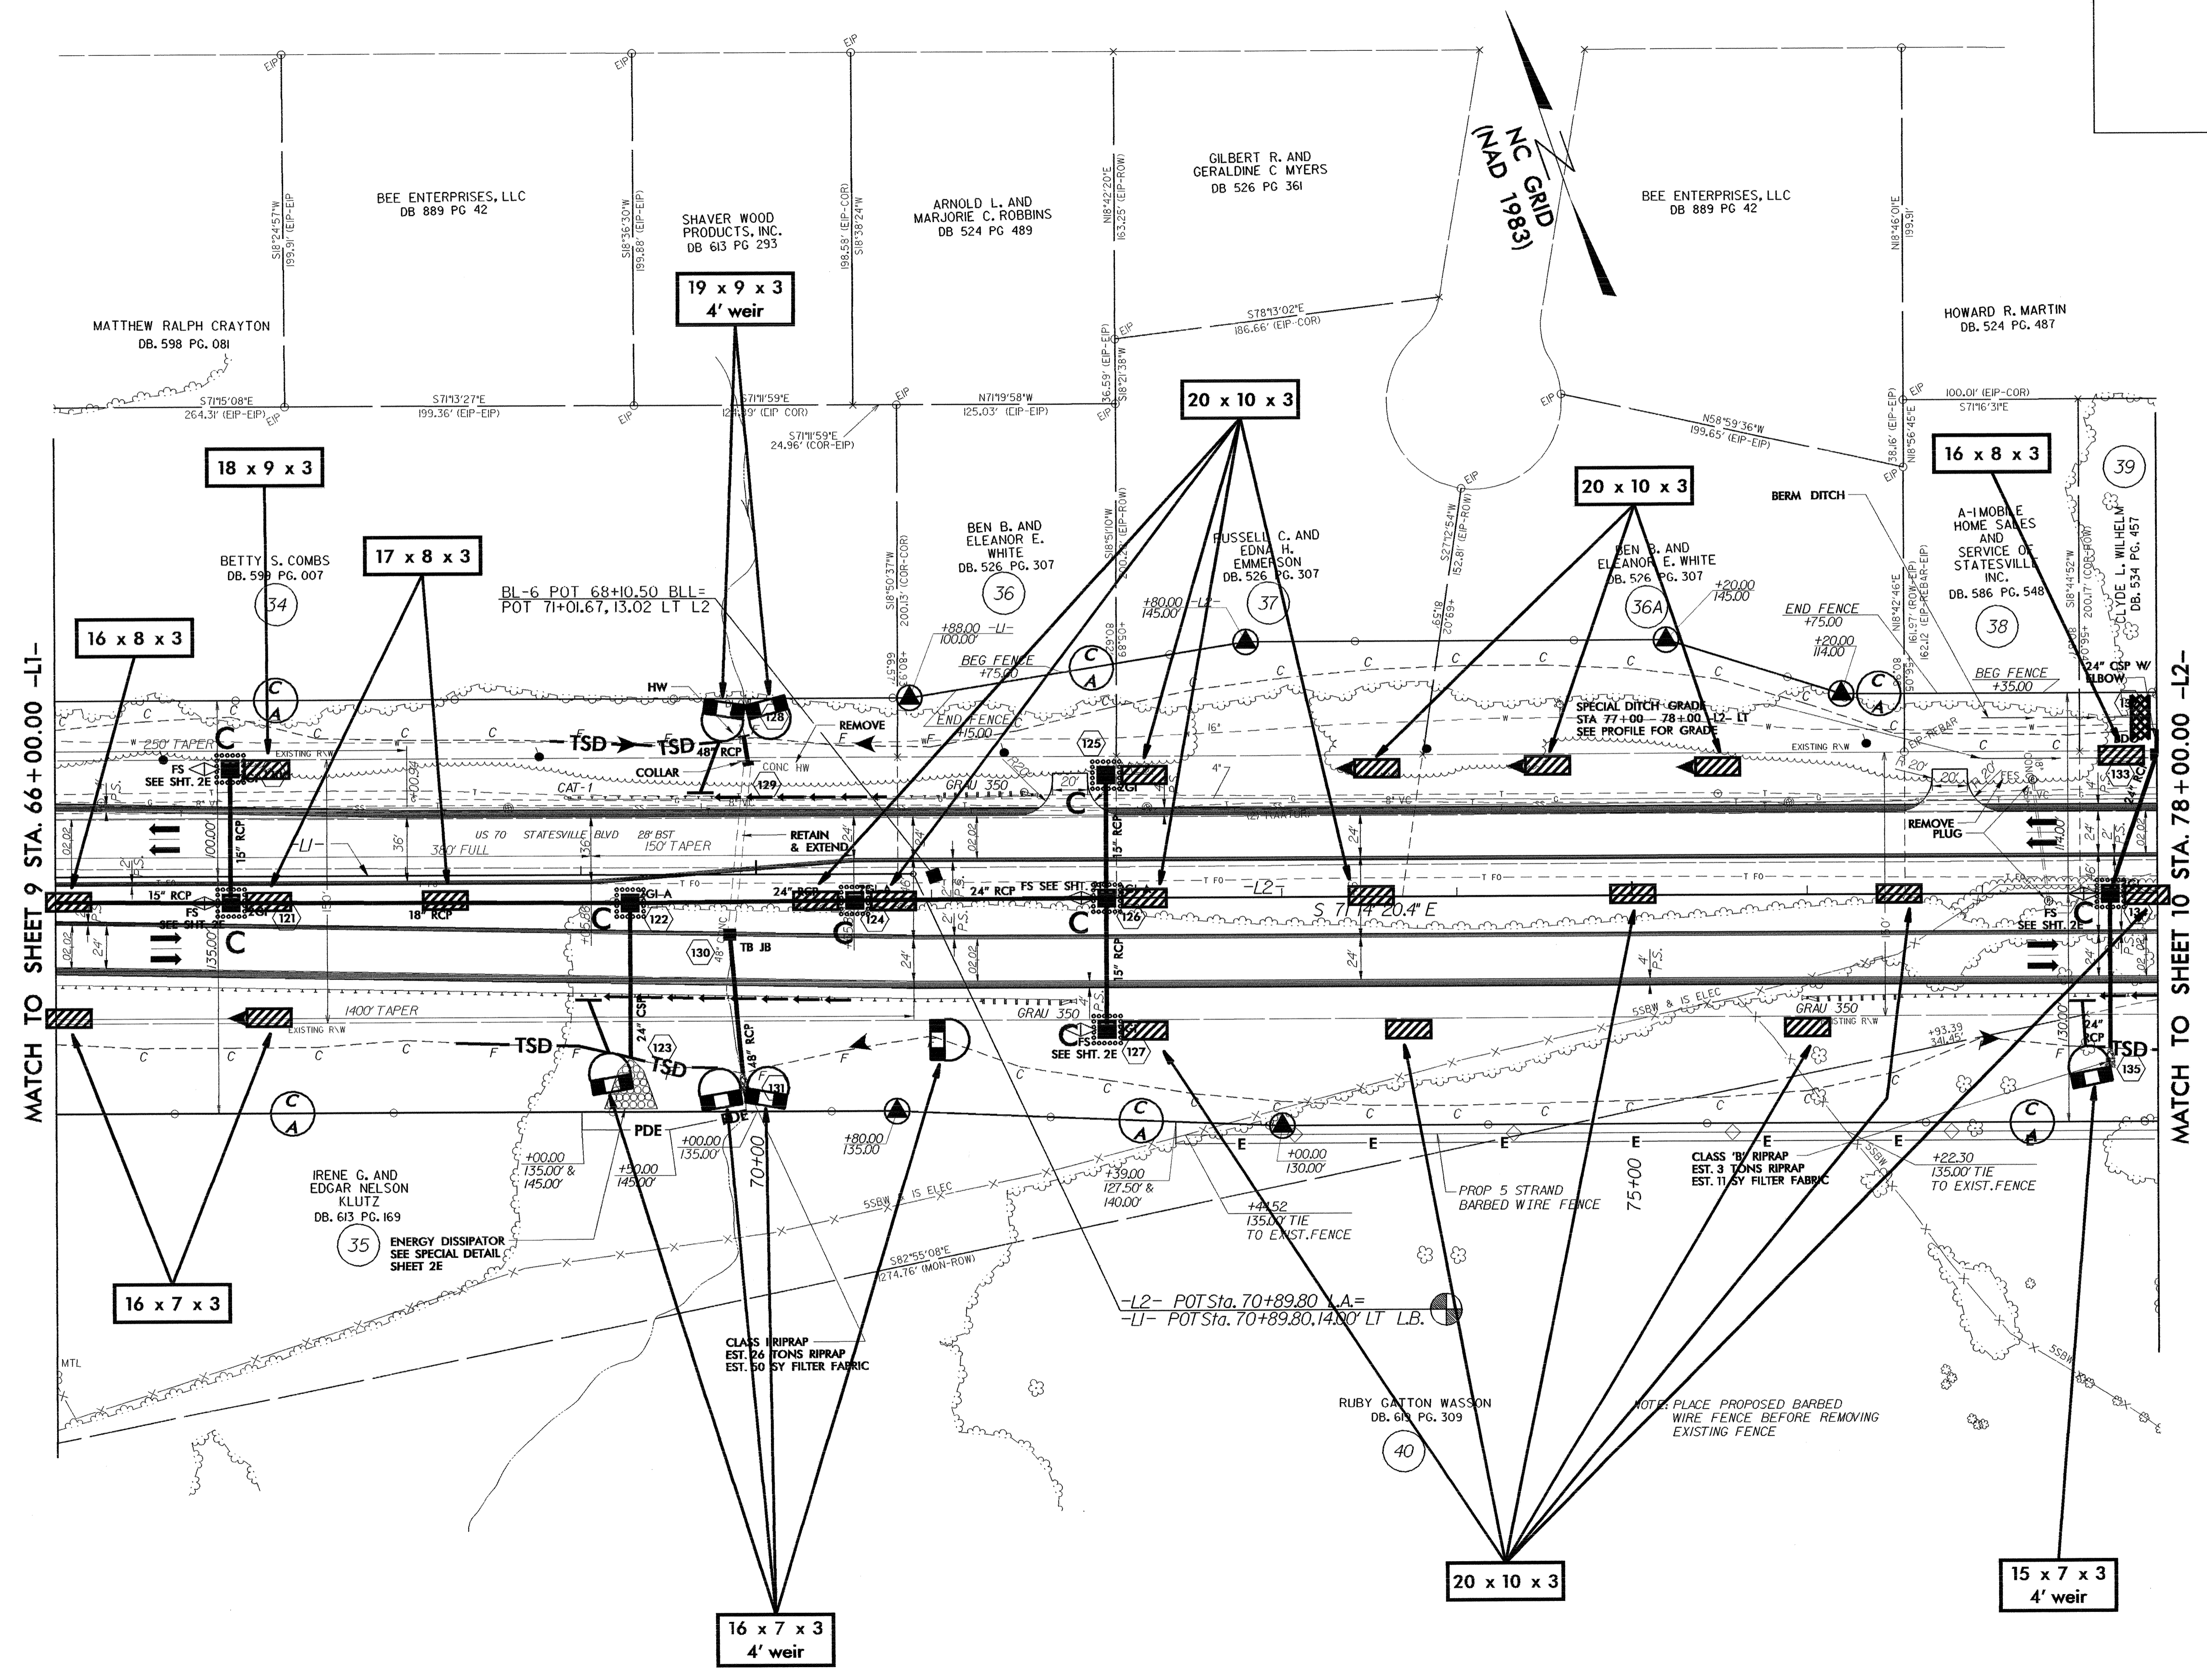

MATCH TO SHEET 9 STA. 66+00.00 -L1-

MATCH TO SHEET 10 STA. 78+00.00 -L2-

DATE, DATES, TIMES, STIPPLES