


PLAN PREPARED IN THE OFFICE OF:  
**Kubilins**  
 TRANSPORTATION GROUP, INC.  
 800 W. HILL STREET, SUITE 202  
 CHARLOTTE, NC 28208  
 PH: (980) 321-0202 FAX: (980) 321-0108

APPROVED: *[Signature]* DATE: *06/04*

SEAL

### FINAL PAVEMENT MARKINGS

SCALE: NONE  
 DATE: 6/04  
 DWG. BY: LDA  
 DESIGN BY: TMA  
 REVIEWED BY: TMA

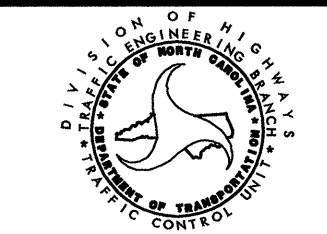

REVISIONS	