

PLAN PREPARED IN THE OFFICE OF:
Kubilins
 TRANSPORTATION GROUP, INC.
 800 W. HILL STREET, SUITE 202
 CHARLOTTE, NC 28208
 PH: (980) 321-0202 FAX: (980) 321-0108


APPROVED: *[Signature]* DATE: *6/04*

SEAL

 ENGINEER
 T.M. ARCEY

FINAL PAVEMENT MARKINGS

SCALE: NONE
 DATE: 6/04
 DWG. BY: LDA
 DESIGN BY: TMA
 REVIEWED BY: TMA

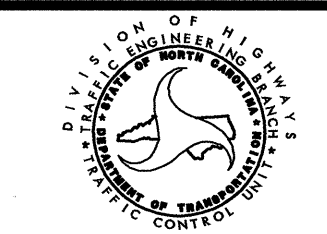

REVISIONS	