


SYMBOL	DESCRIPTION	FINAL	PAY ITEM QUANTITY BREAKDOWN	TOTAL QUANTITY
PAVEMENT MARKINGS				
THERMOPLASTIC (4", 90 MILS)				
TA	WHITE EDGELINE		41326 LF	
TB	YELLOW EDGELINE		33228 LF	
			TOTAL	74554 LF
THERMOPLASTIC (4", 120 MILS)				
TC	10 FT. WHITE SKIP		10038 LF	
TD	2 FT. WHITE MINISKIP		672 LF	
TE	WHITE SOLID LANE LINE		2935 LF	
TI	YELLOW DOUBLE CENTER		7400 LF	
			TOTAL	21045 LF
THERMOPLASTIC (8", 90 MILS)				
TP	WHITE GORELINE		2290 LF	
TQ	WHITE DIAGONAL		594 LF	
			TOTAL	2884 LF
THERMOPLASTIC (24", 120 MILS)				
T2	WHITE STOPBAR		337 LF	
			TOTAL	337 LF
THERMOPLASTIC PAVEMENT MARKING SYMBOLS (90 MILS)				
UA	LEFT TURN ARROW		31 EA	
UB	RIGHT TURN ARROW		19 EA	
UC	STRAIGHT ARROW		27 EA	
UD	COMBO. STRAIGHT/LEFT		1 EA	
UE	COMBO. STRAIGHT/RIGHT		8 EA	
UG	LEFT/RIGHT/STRAIGHT		7 EA	
			TOTAL	93 EA
PAINT (4")				
PA	WHITE EDGELINE (2X)		1614 LF	
PC	10 FT. WHITE SKIP (2X)		1258 LF	
PD	2 FT. WHITE MINISKIP (2X)		443 LF	
PE	WHITE SOLID LANE LINE (2X)		2084 LF	
PI	YELLOW DOUBLE CENTER (1X)		12742 LF	
			TOTAL	18141 LF
PAINT (8")				
PR	WHITE GORELINE (2X)		1298 LF	
PV	YELLOW DIAGONAL (2X)		1934 LF	
			TOTAL	3232 LF
PAINT (24")				
P4	WHITE STOPBAR (2X)		104 LF	
			TOTAL	104 LF
PAINT MARKING SYMBOLS				
QA	LEFT TURN ARROW (1X)		9 EA	
QB	RIGHT TURN ARROW (1X)		7 EA	
QC	STRAIGHT ARROW (1X)		6 EA	
			TOTAL	22 EA
MARKERS				
PERMANENT RAISED PAVEMENT MARKERS				
MA	YELLOW & YELLOW		90 EA	
MB	CRYSTAL & RED		150 EA	
			TOTAL	240 EA
SNOWPLOWABLE RAISED PAVEMENT MARKERS				
ME	YELLOW & YELLOW		81 EA	
MF	CRYSTAL & RED		798 EA	
			TOTAL	879 EA

NOTES:

1. PAVEMENT MARKINGS TO BE MARKED ACCORDING TO ROADWAY STANDARD DRAWINGS UNLESS OTHERWISE NOTED IN PLANS.
2. MARKERS ARE TO BE SPACED ACCORDING TO THE ROADWAY STANDARD DRAWINGS.


PLAN PREPARED IN THE OFFICE OF:

Kubilins
 TRANSPORTATION GROUP, INC.
 800 W. HILL STREET, SUITE 202
 CHARLOTTE, NC 28208
 PH: (980) 321-0202 FAX: (980) 321-0108

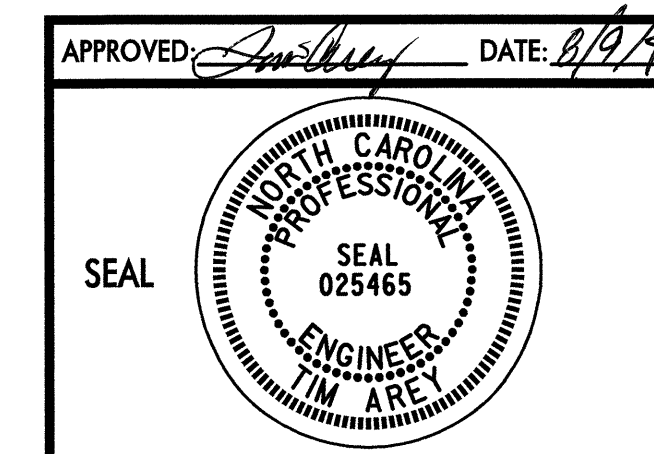

FINAL PAVEMENT MARKING QUANTITIES

SCALE: NONE
 DATE: 6/04
 DWG. BY: LDA
 DESIGN BY: TMA
 REVIEWED BY: TMA

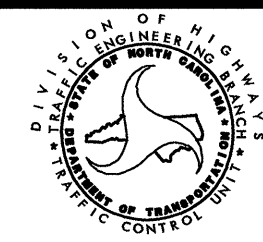

REVISIONS