
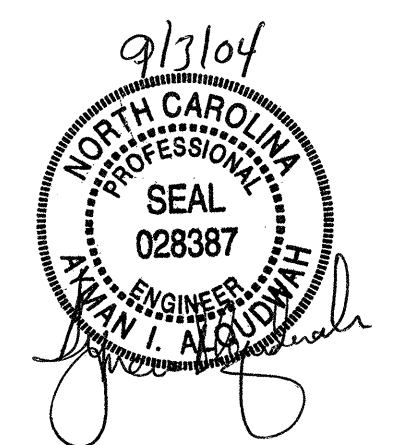


STATE	PROJECT NO.	SHEET NO.	TOTAL SHTS.
N. C.	R-2911C	SIGN-24	
F. A. PROJECT NO.			
PROJECT ID. NO.			

MATCHLINE M-M SHEET SIGN-22

MATCHLINE N-N SHEET SIGN-25

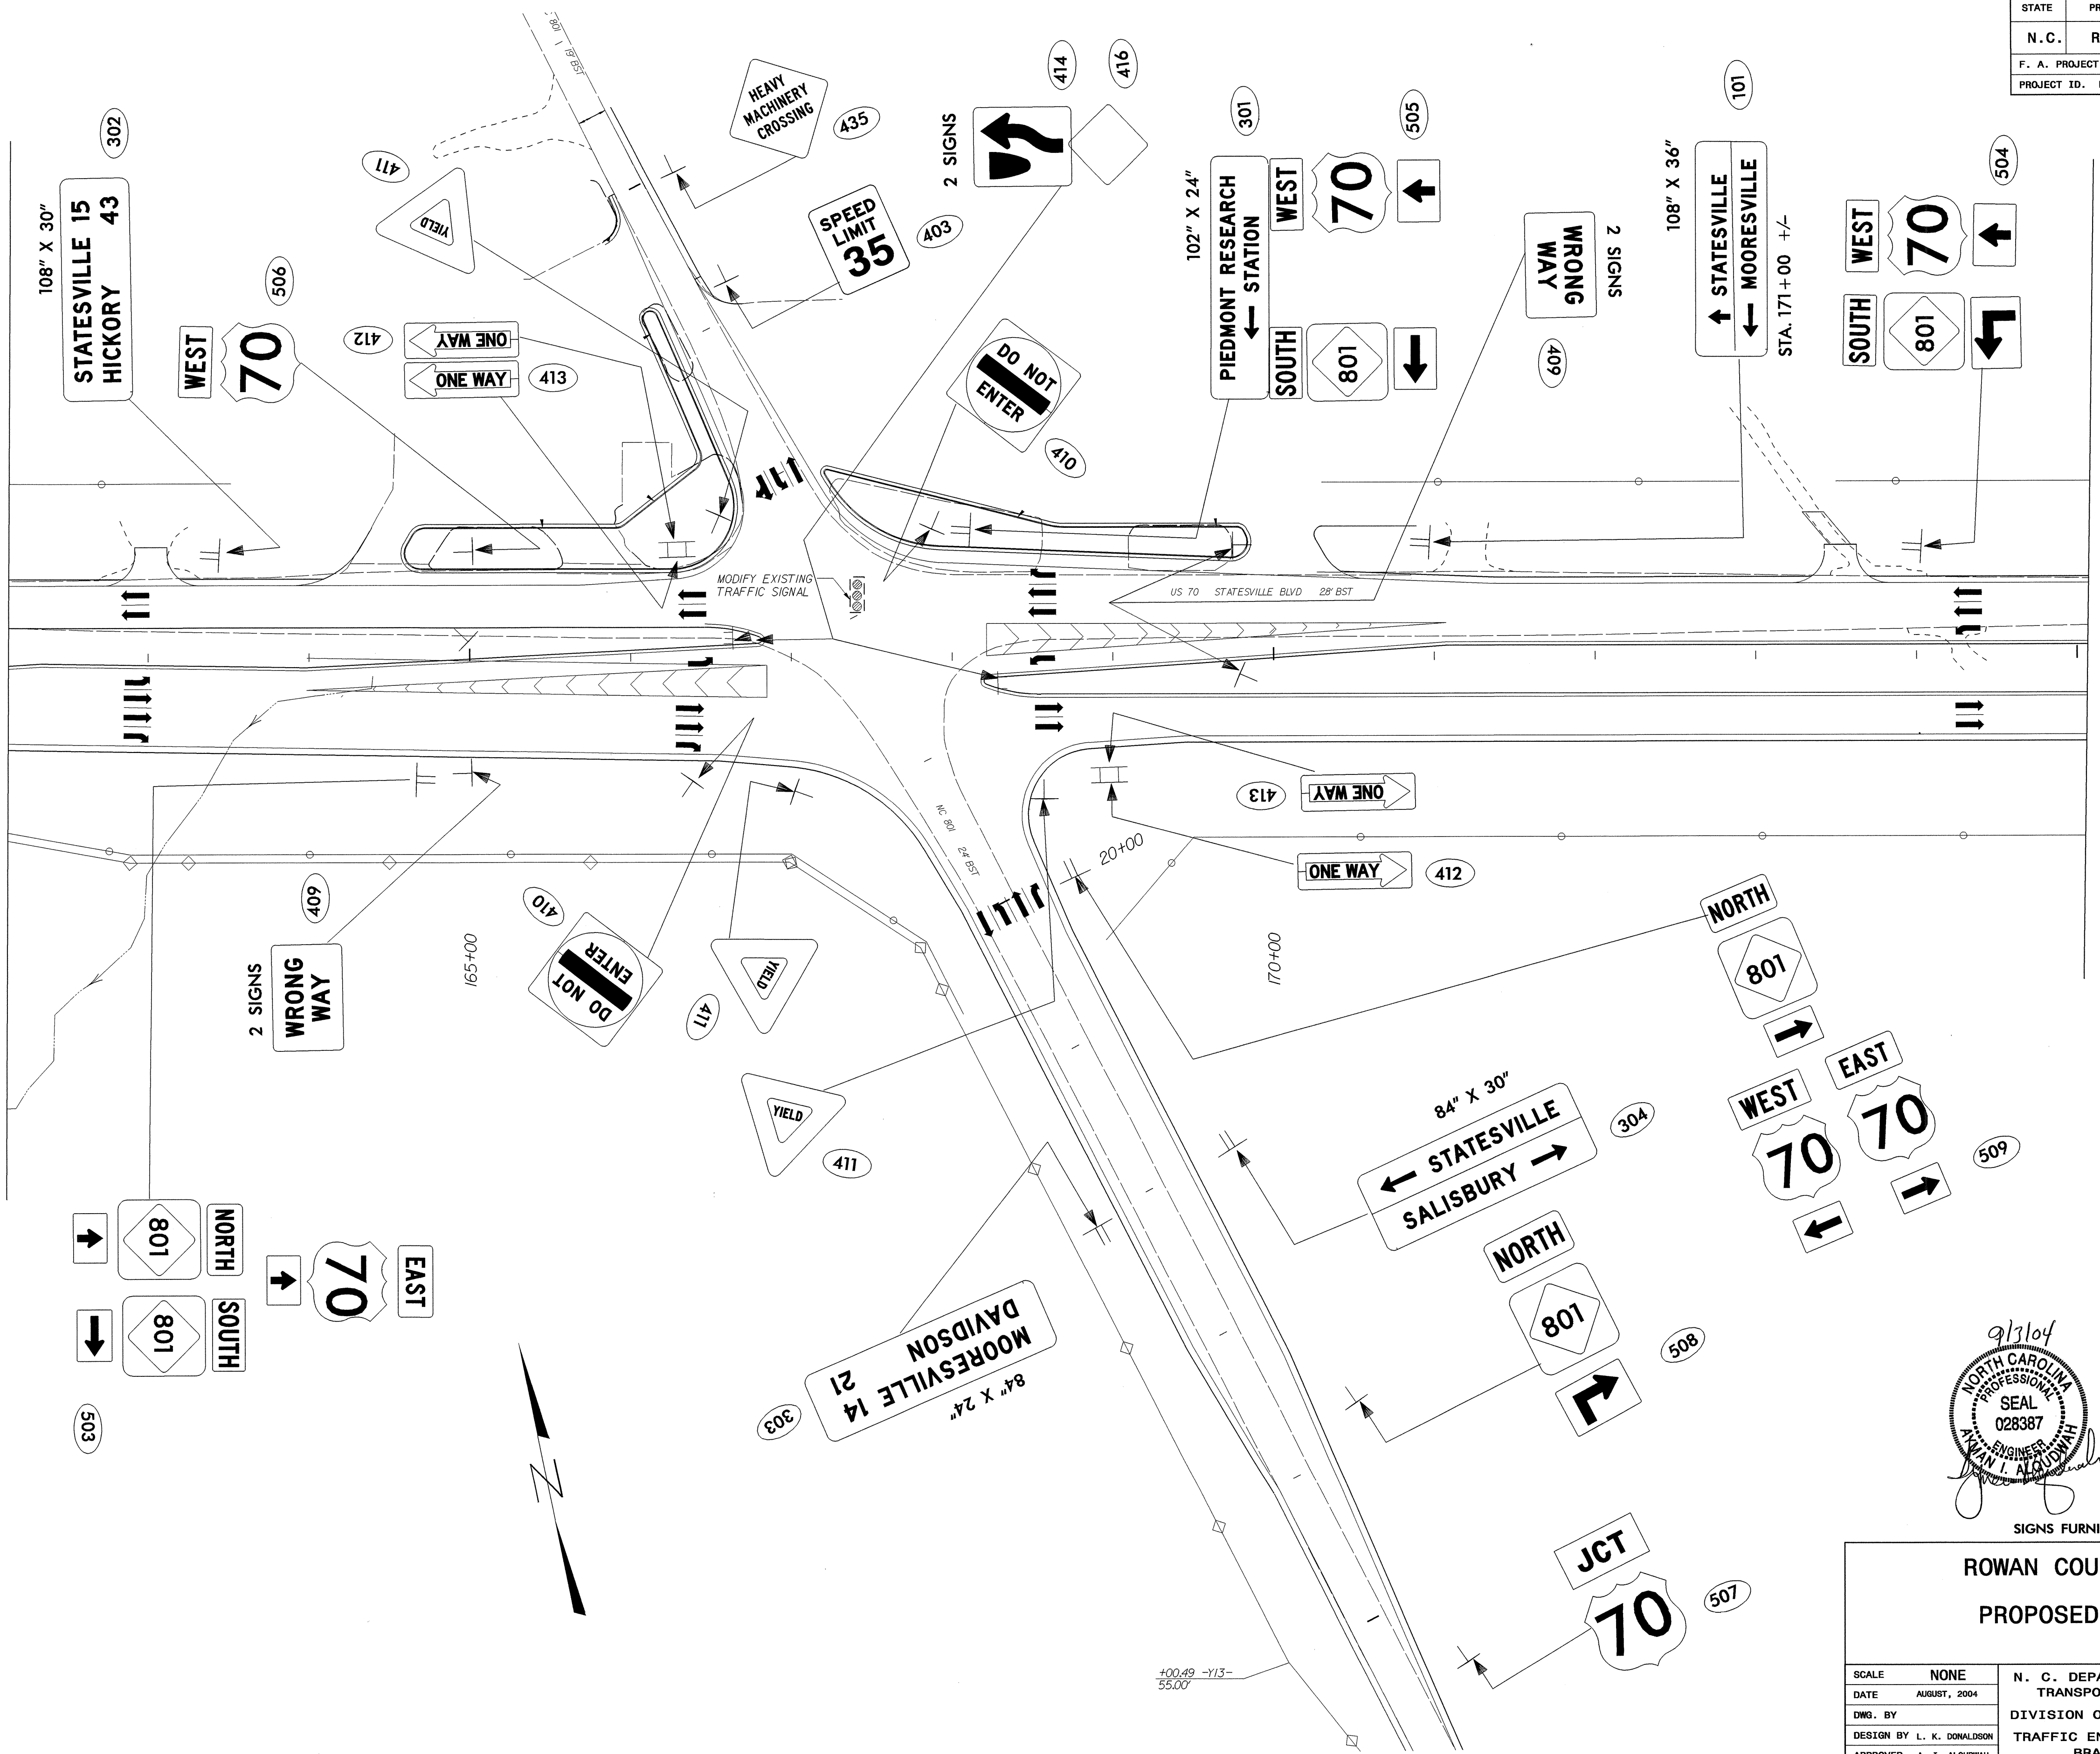

SIGNS FURNISHED BY STATE

**ROWAN COUNTY US 70  
PROPOSED SIGNS**

SCALE	NONE	N. C. DEPARTMENT OF TRANSPORTATION DIVISION OF HIGHWAYS TRAFFIC ENGINEERING BRANCH	REVISIONS
DATE	AUGUST, 2004		
DWG. BY			
DESIGN BY	L. K. DONALDSON		
APPROVED	A. I. ALDUBRAH		