


STATE	PROJECT NO.	SHEET NO.	TOTAL SHTS.
N.C.	R-2911C	SIGN-17	
F. A. PROJECT NO.			
PROJECT ID. NO.			

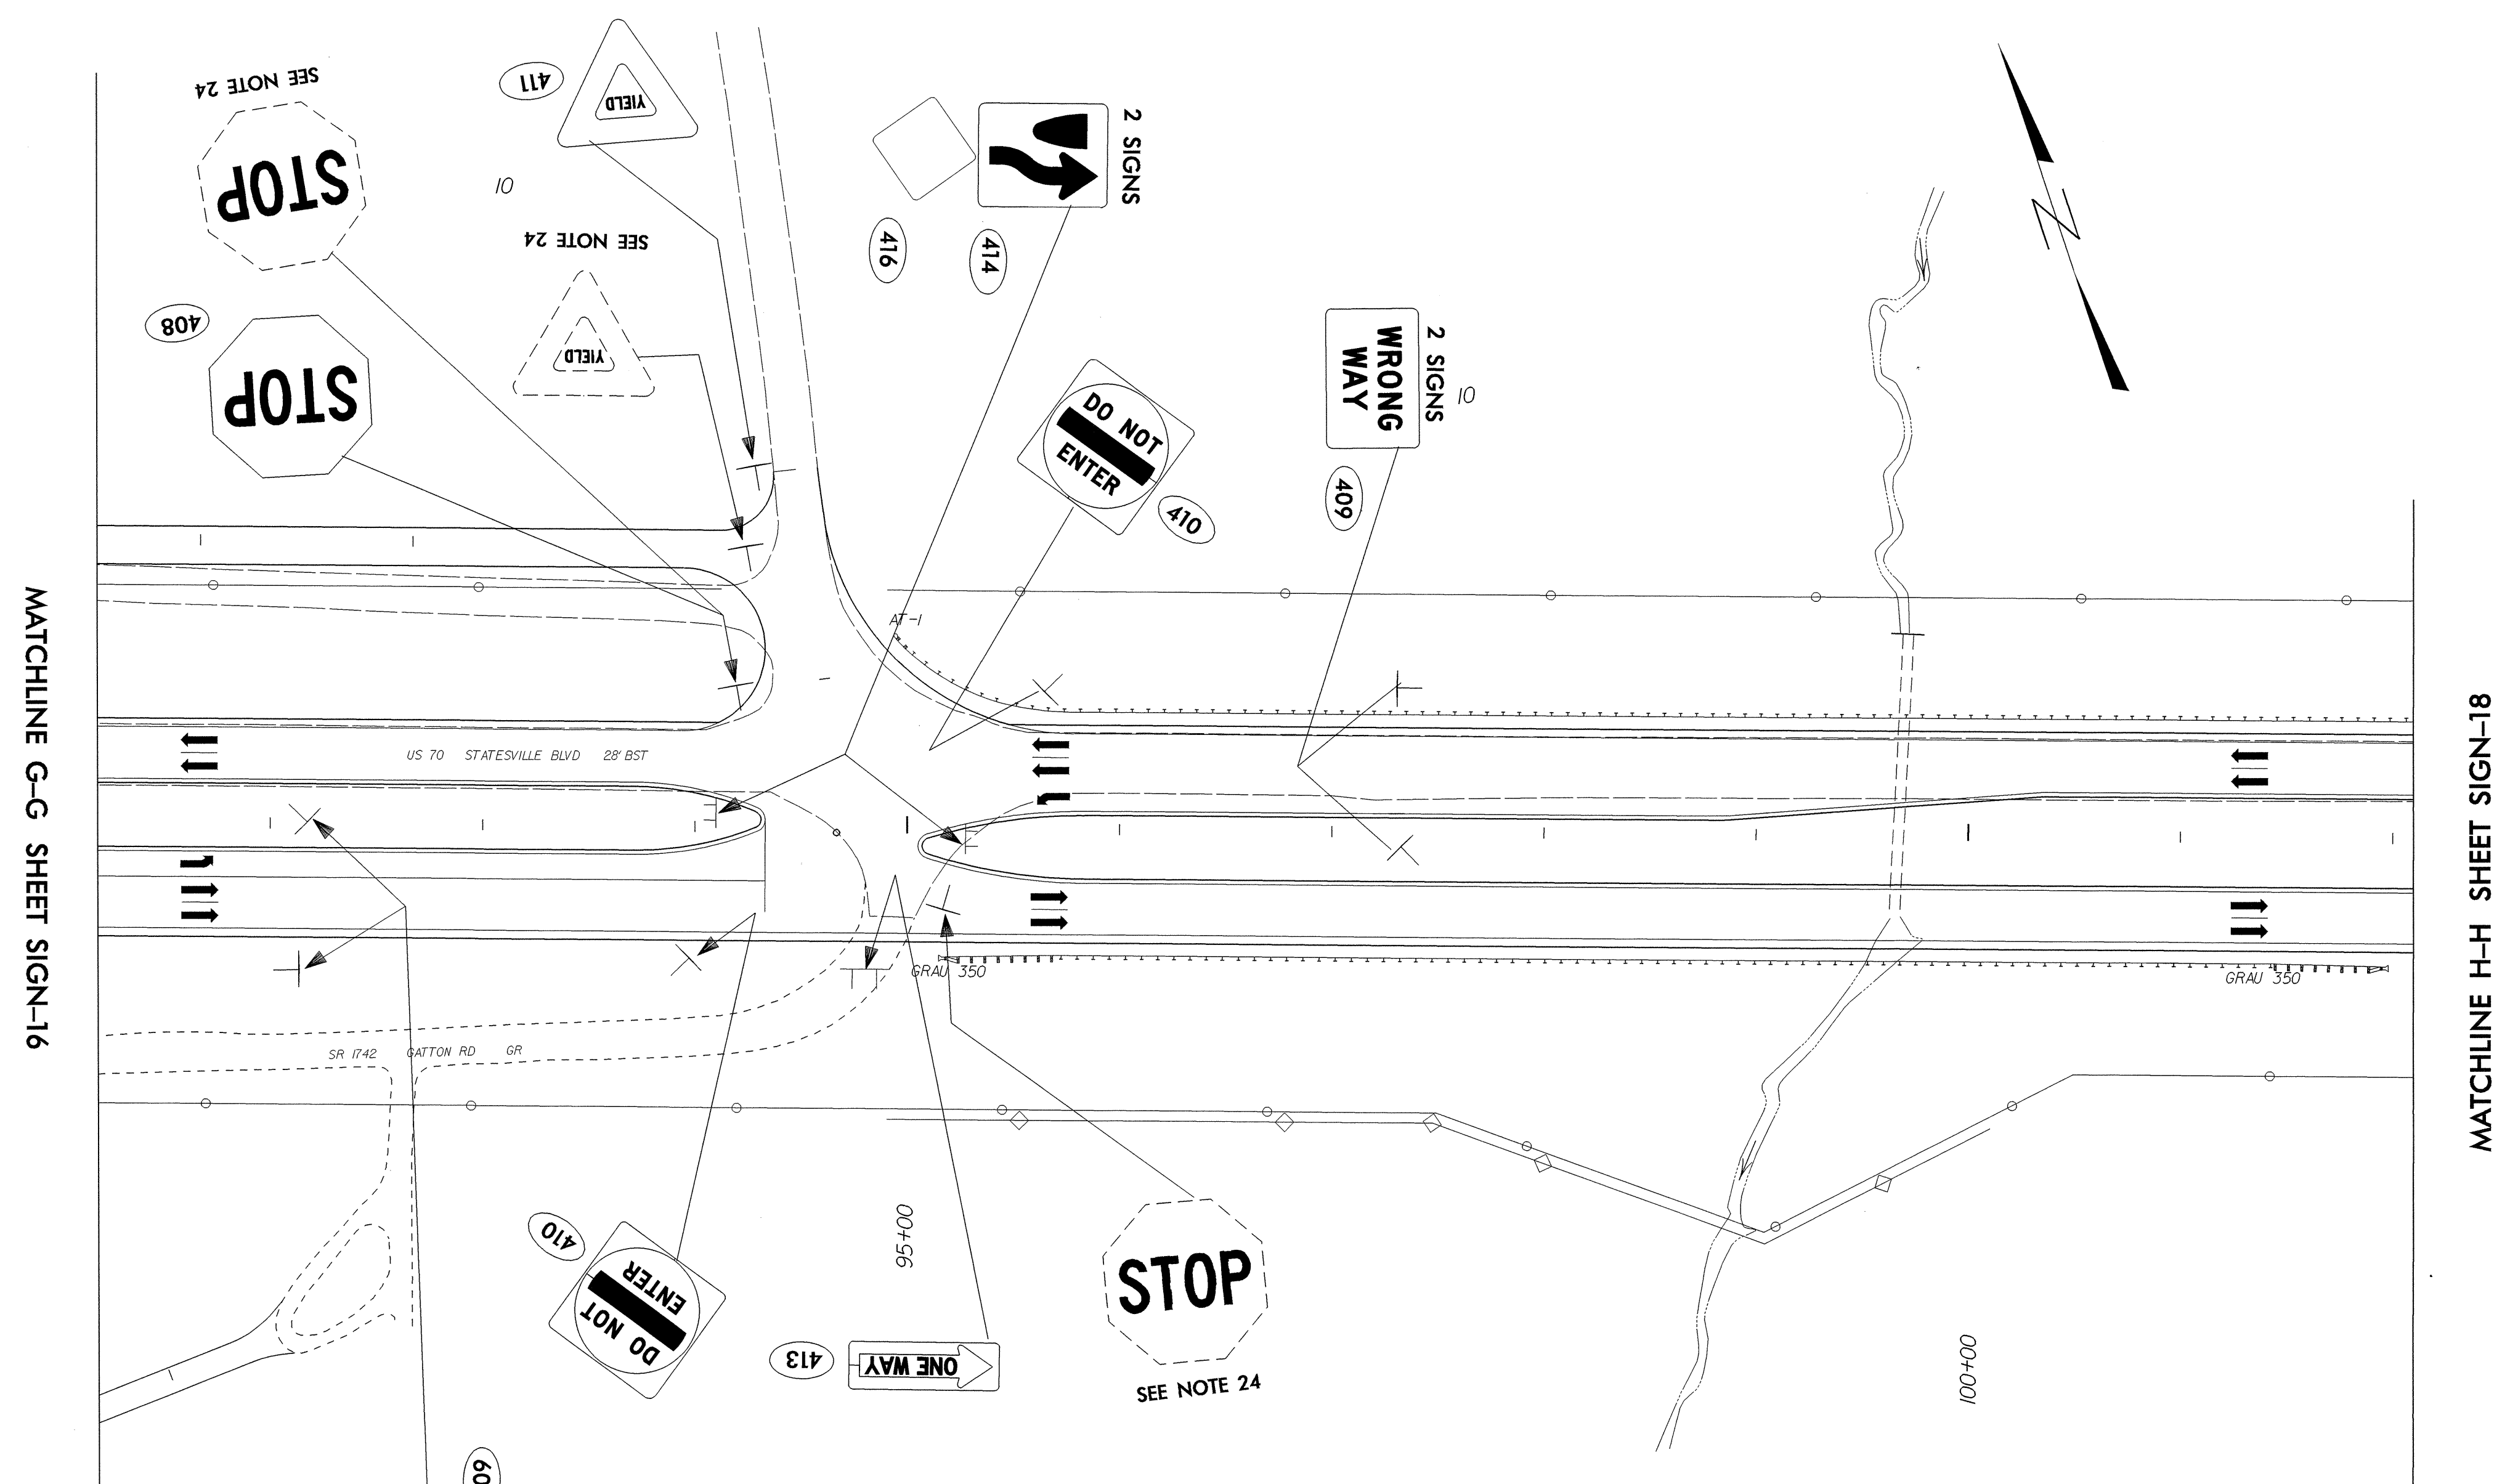

MATCHLINE G-G SHEET SIGN-16

MATCHLINE H-H SHEET SIGN-18



SIGNS FURNISHED BY STATE

ROWAN COUNTY US 70 EXISTING AND PROPOSED SIGNS		
SCALE	NONE	N. C. DEPARTMENT OF TRANSPORTATION DIVISION OF HIGHWAYS TRAFFIC ENGINEERING BRANCH
DATE	AUGUST, 2004	
DWG. BY		
DESIGN BY	L. K. DONALDSON	
APPROVED	A. I. ALGOOD	
REVISIONS		