



STATE	PROJECT NO.	SHEET NO.	TOTAL SHTS.
N. C.	R-2911C	SIGN-08	
F. A. PROJECT NO.			
PROJECT ID. NO.			

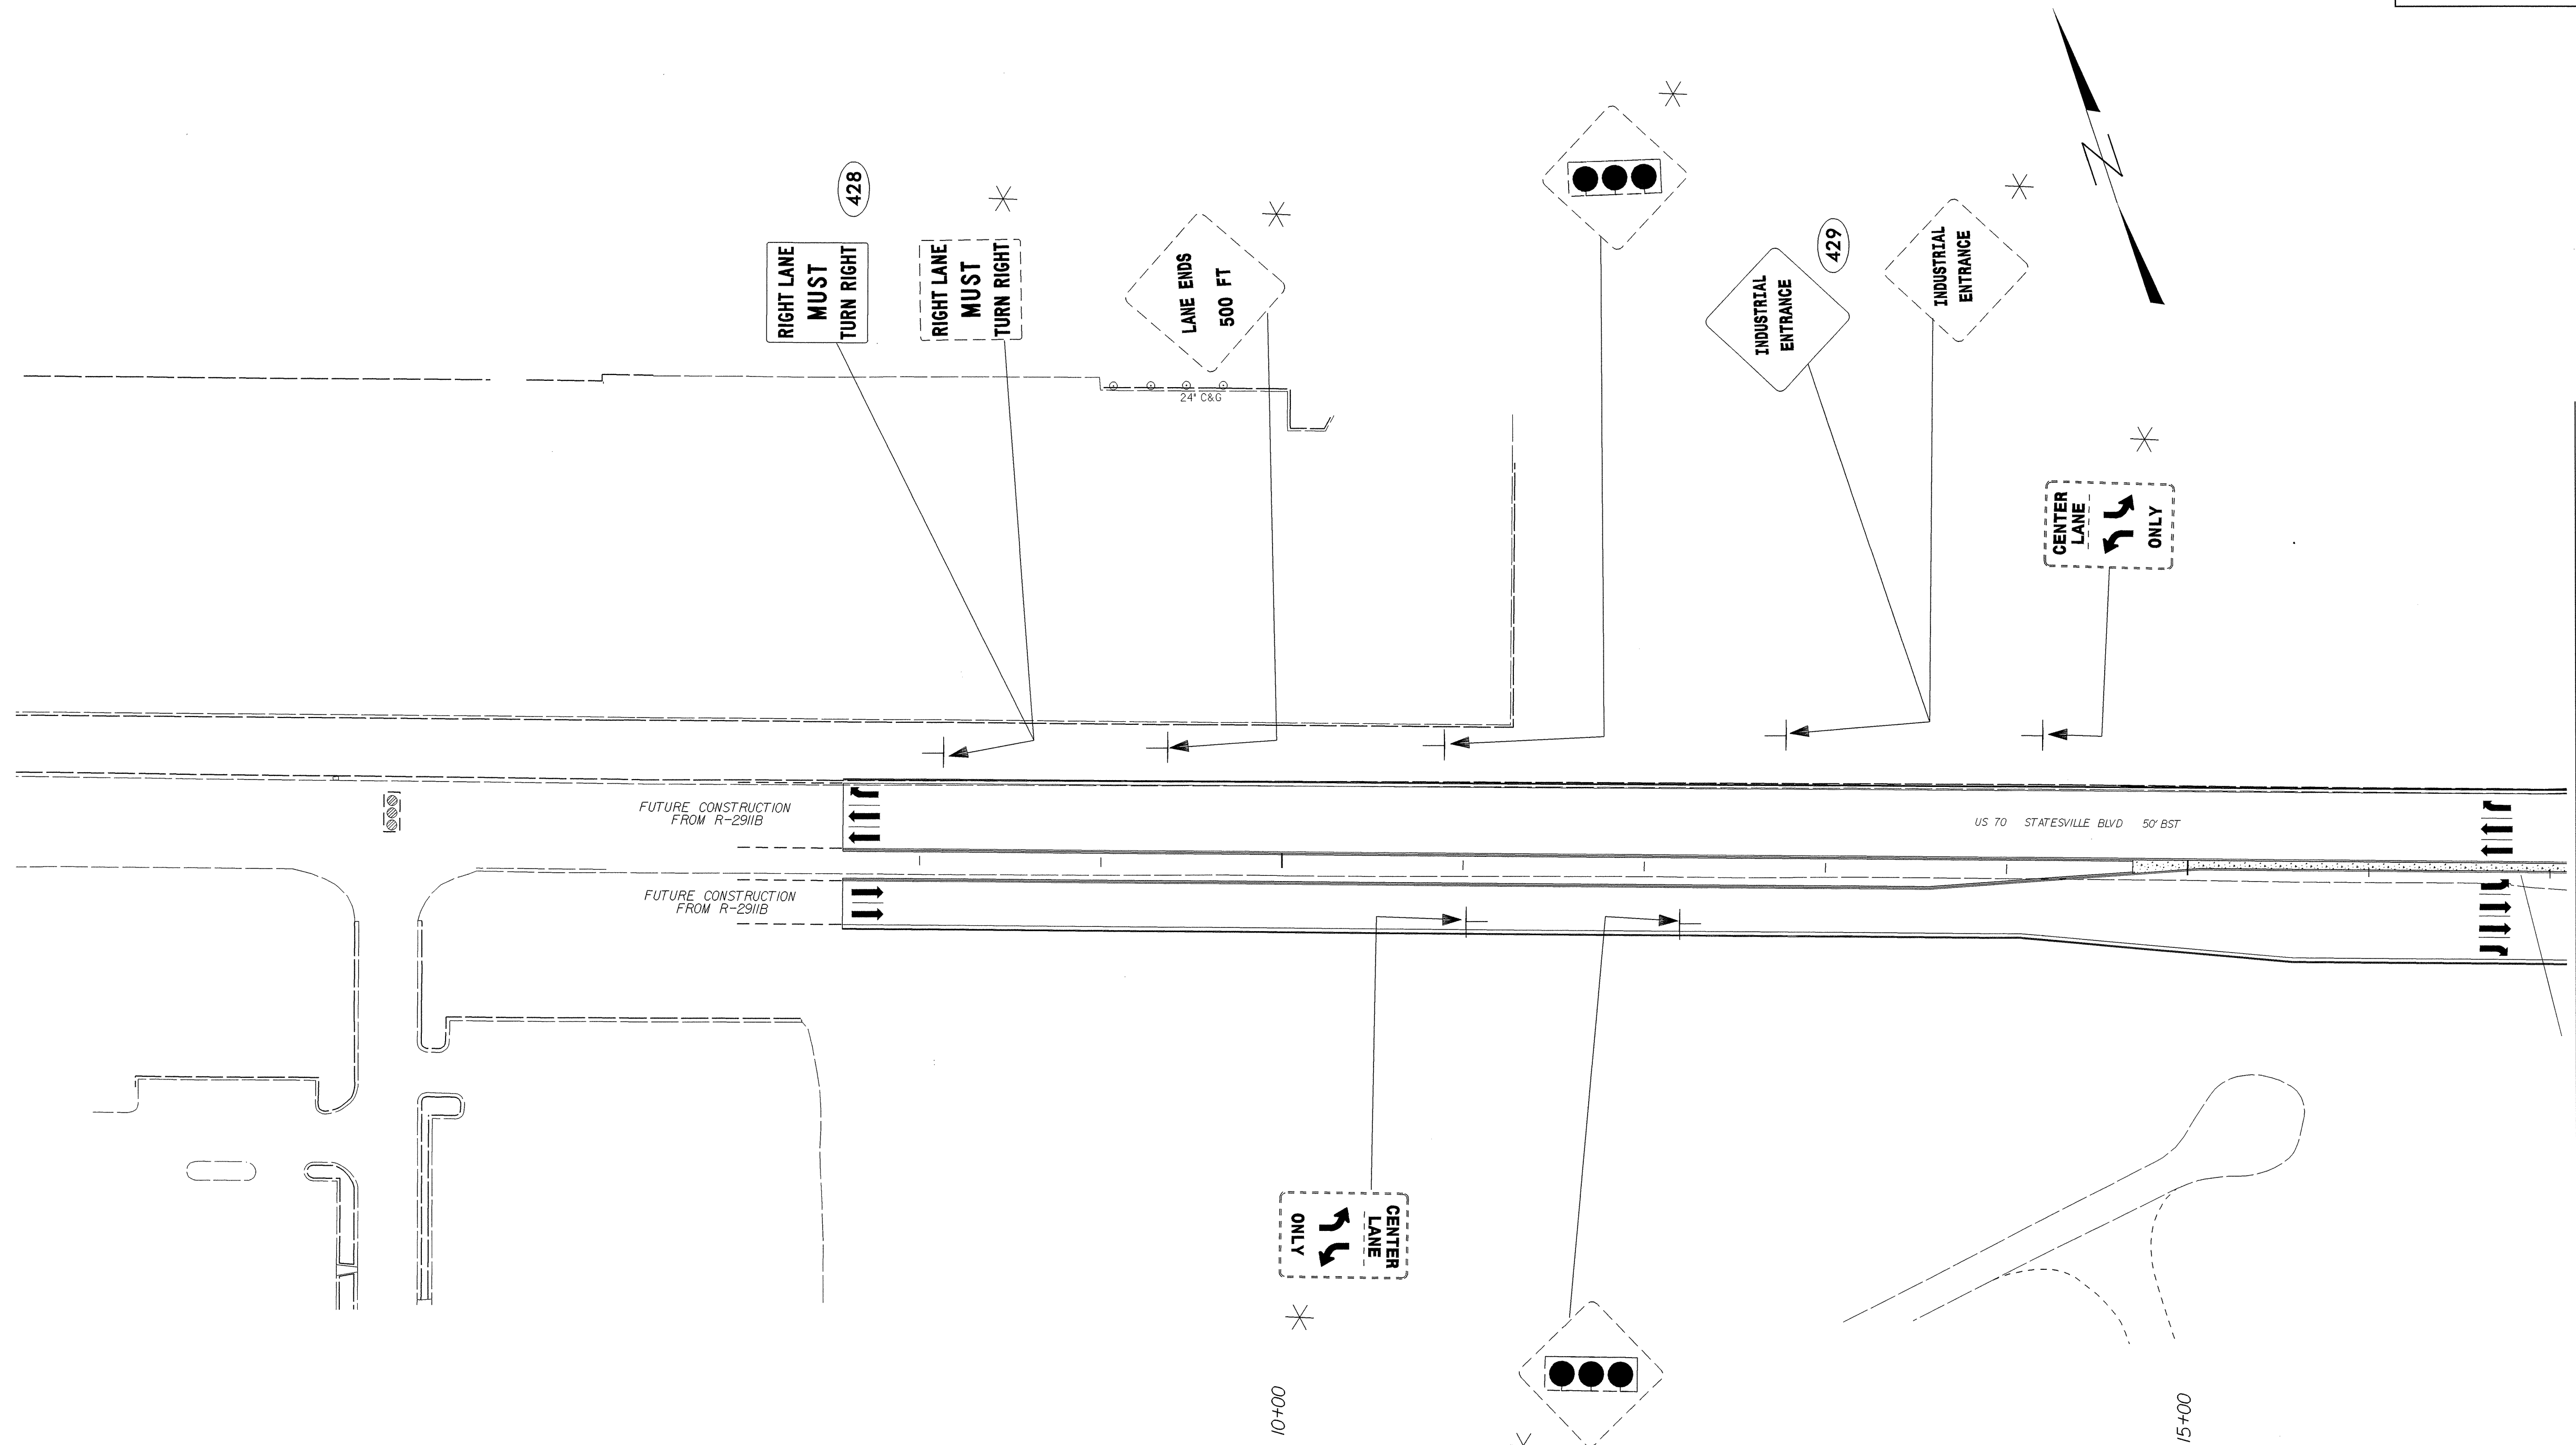

MATCHLINE A-A SHEETS SIGN-09 AND SIGN-10

* SEE NOTE 24

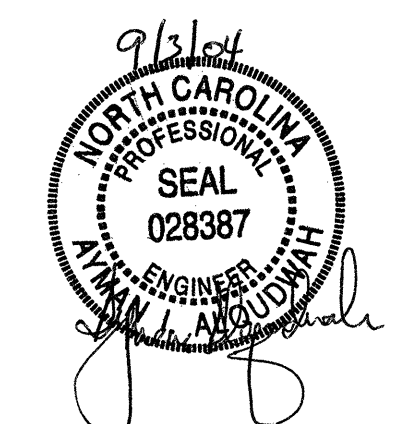

SIGNS FURNISHED BY STATE

**ROWAN COUNTY US 70
EXISTING AND PROPOSED SIGNS**

SCALE	NONE	N. C. DEPARTMENT OF TRANSPORTATION DIVISION OF HIGHWAYS TRAFFIC ENGINEERING BRANCH	REVISIONS
DATE	AUGUST, 2004		
DWG. BY			
DESIGN BY	L. K. DONALDSON		
APPROVED	A. I. AL-GHEWANI		