
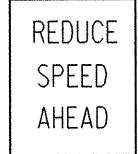

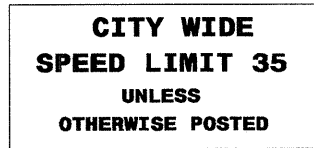
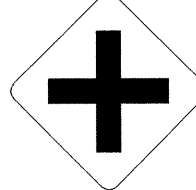

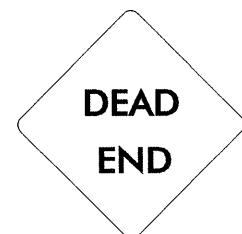




| | | | | | | | | | | | | | | | | | | | | | | |
|--|---|--|-----------|--|---|---|-------|------|--|-----------|------|--------------|--|---------|--|--|-----------|-----------------|--|----------|-----------------|--|
| <p>434 QUANTITY REQ'D <u>8</u></p>  <p>24" X 24" R3-2</p> <p>MOUNT BELOW SIGN 408 IN 8 INSTALLATION</p> | <p>439 QUANTITY REQ'D <u>---</u></p>  <p>36" X 48" R2-5</p> <p>TWO "U" POST PER SIGN</p> | | | | | | | | | | | | | | | | | | | | | |
| <p>435 QUANTITY REQ'D <u>1</u></p>  <p>30" X 30"</p> | <p>440 QUANTITY REQ'D <u>1</u></p>  <p>60" X 36" R2-27</p> <p>TWO "U" POST PER SIGN</p> | | | | | | | | | | | | | | | | | | | | | |
| <p>436 QUANTITY REQ'D <u>2</u></p>  <p>36" X 36" W2-1</p> <p>ONE "U" POST PER SIGN</p> | <p>441 QUANTITY REQ'D <u>---</u></p>  <p>24" X 30" W13-1</p> <p>MOUNT BELOW SIGN 436 IN 1 INSTALLATION</p> | | | | | | | | | | | | | | | | | | | | | |
| <p>437 QUANTITY REQ'D <u>1</u></p>  <p>30" X 30" W14-1</p> <p>ONE "U" POST PER SIGN</p> | | | | | | | | | | | | | | | | | | | | | | |
| <p>438 QUANTITY REQ'D <u>---</u></p>  | | | | | <p>9/3/04</p>  | <p>SIGNS FURNISHED BY STATE</p> <p>TYPE "E" SIGNS</p> <table border="1"> <tr> <td>SCALE</td> <td>NONE</td> <td rowspan="5">N. C. DEPARTMENT OF TRANSPORTATION DIVISION OF HIGHWAYS TRAFFIC ENGINEERING BRANCH</td> <td>REVISIONS</td> </tr> <tr> <td>DATE</td> <td>AUGUST, 2004</td> <td></td> </tr> <tr> <td>DWG. BY</td> <td></td> <td></td> </tr> <tr> <td>DESIGN BY</td> <td>L. K. DONALDSON</td> <td></td> </tr> <tr> <td>APPROVED</td> <td>A. I. ALQUDHARI</td> <td></td> </tr> </table> | SCALE | NONE | N. C. DEPARTMENT OF TRANSPORTATION DIVISION OF HIGHWAYS TRAFFIC ENGINEERING BRANCH | REVISIONS | DATE | AUGUST, 2004 | | DWG. BY | | | DESIGN BY | L. K. DONALDSON | | APPROVED | A. I. ALQUDHARI | |
| SCALE | NONE | N. C. DEPARTMENT OF TRANSPORTATION DIVISION OF HIGHWAYS TRAFFIC ENGINEERING BRANCH | REVISIONS | | | | | | | | | | | | | | | | | | | |
| DATE | AUGUST, 2004 | | | | | | | | | | | | | | | | | | | | | |
| DWG. BY | | | | | | | | | | | | | | | | | | | | | | |
| DESIGN BY | L. K. DONALDSON | | | | | | | | | | | | | | | | | | | | | |
| APPROVED | A. I. ALQUDHARI | | | | | | | | | | | | | | | | | | | | | |