



FLOOR SLAB LEFT EXTENSION

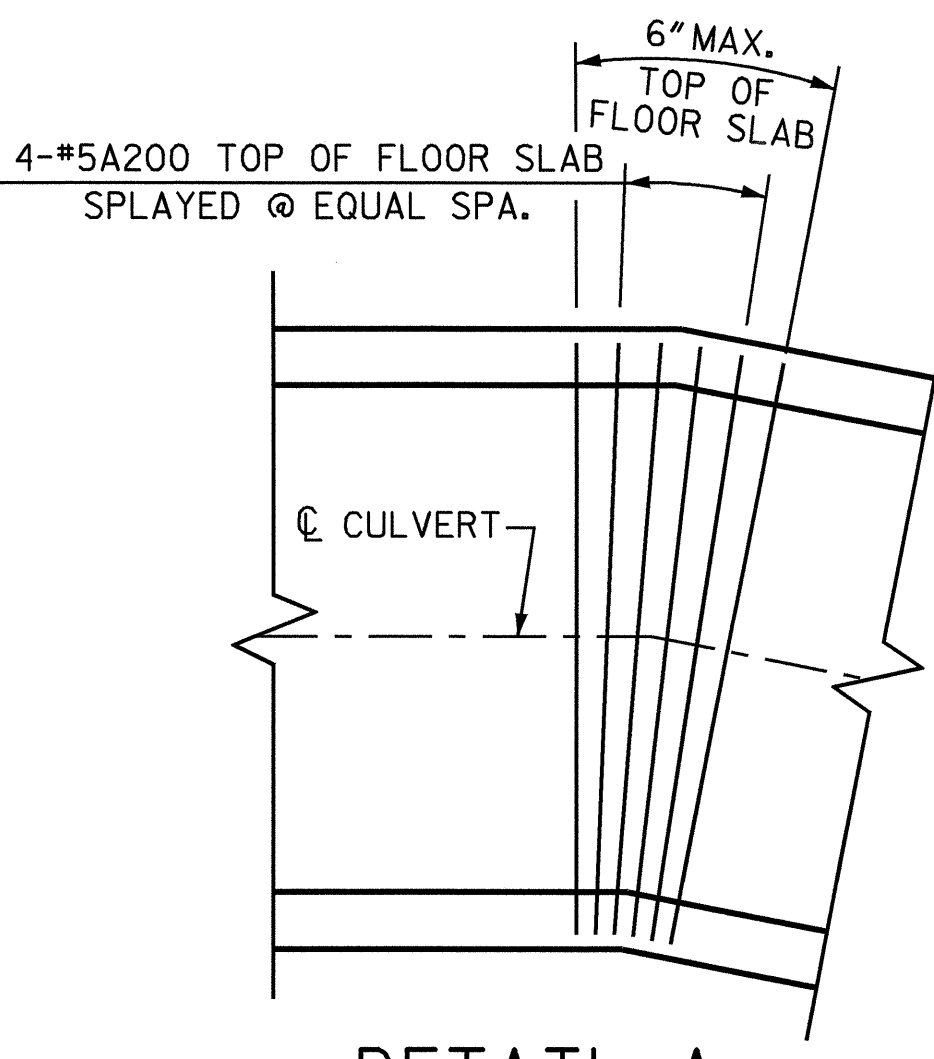


DETAIL A

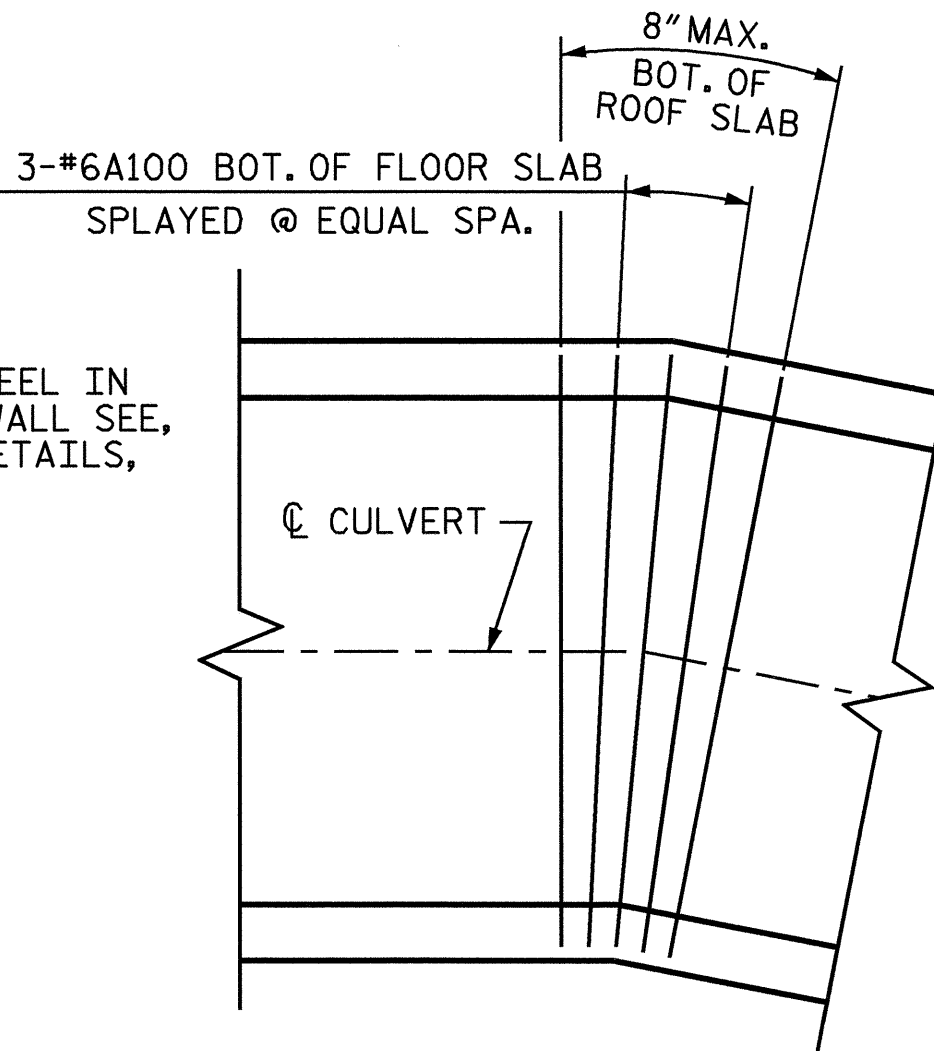

DETAIL B

FOR REINFORCING STEEL IN WINGS AND CURTAINWALL SEE SPECIAL WING (W2) DETAILS, SHEET 7 OF 7

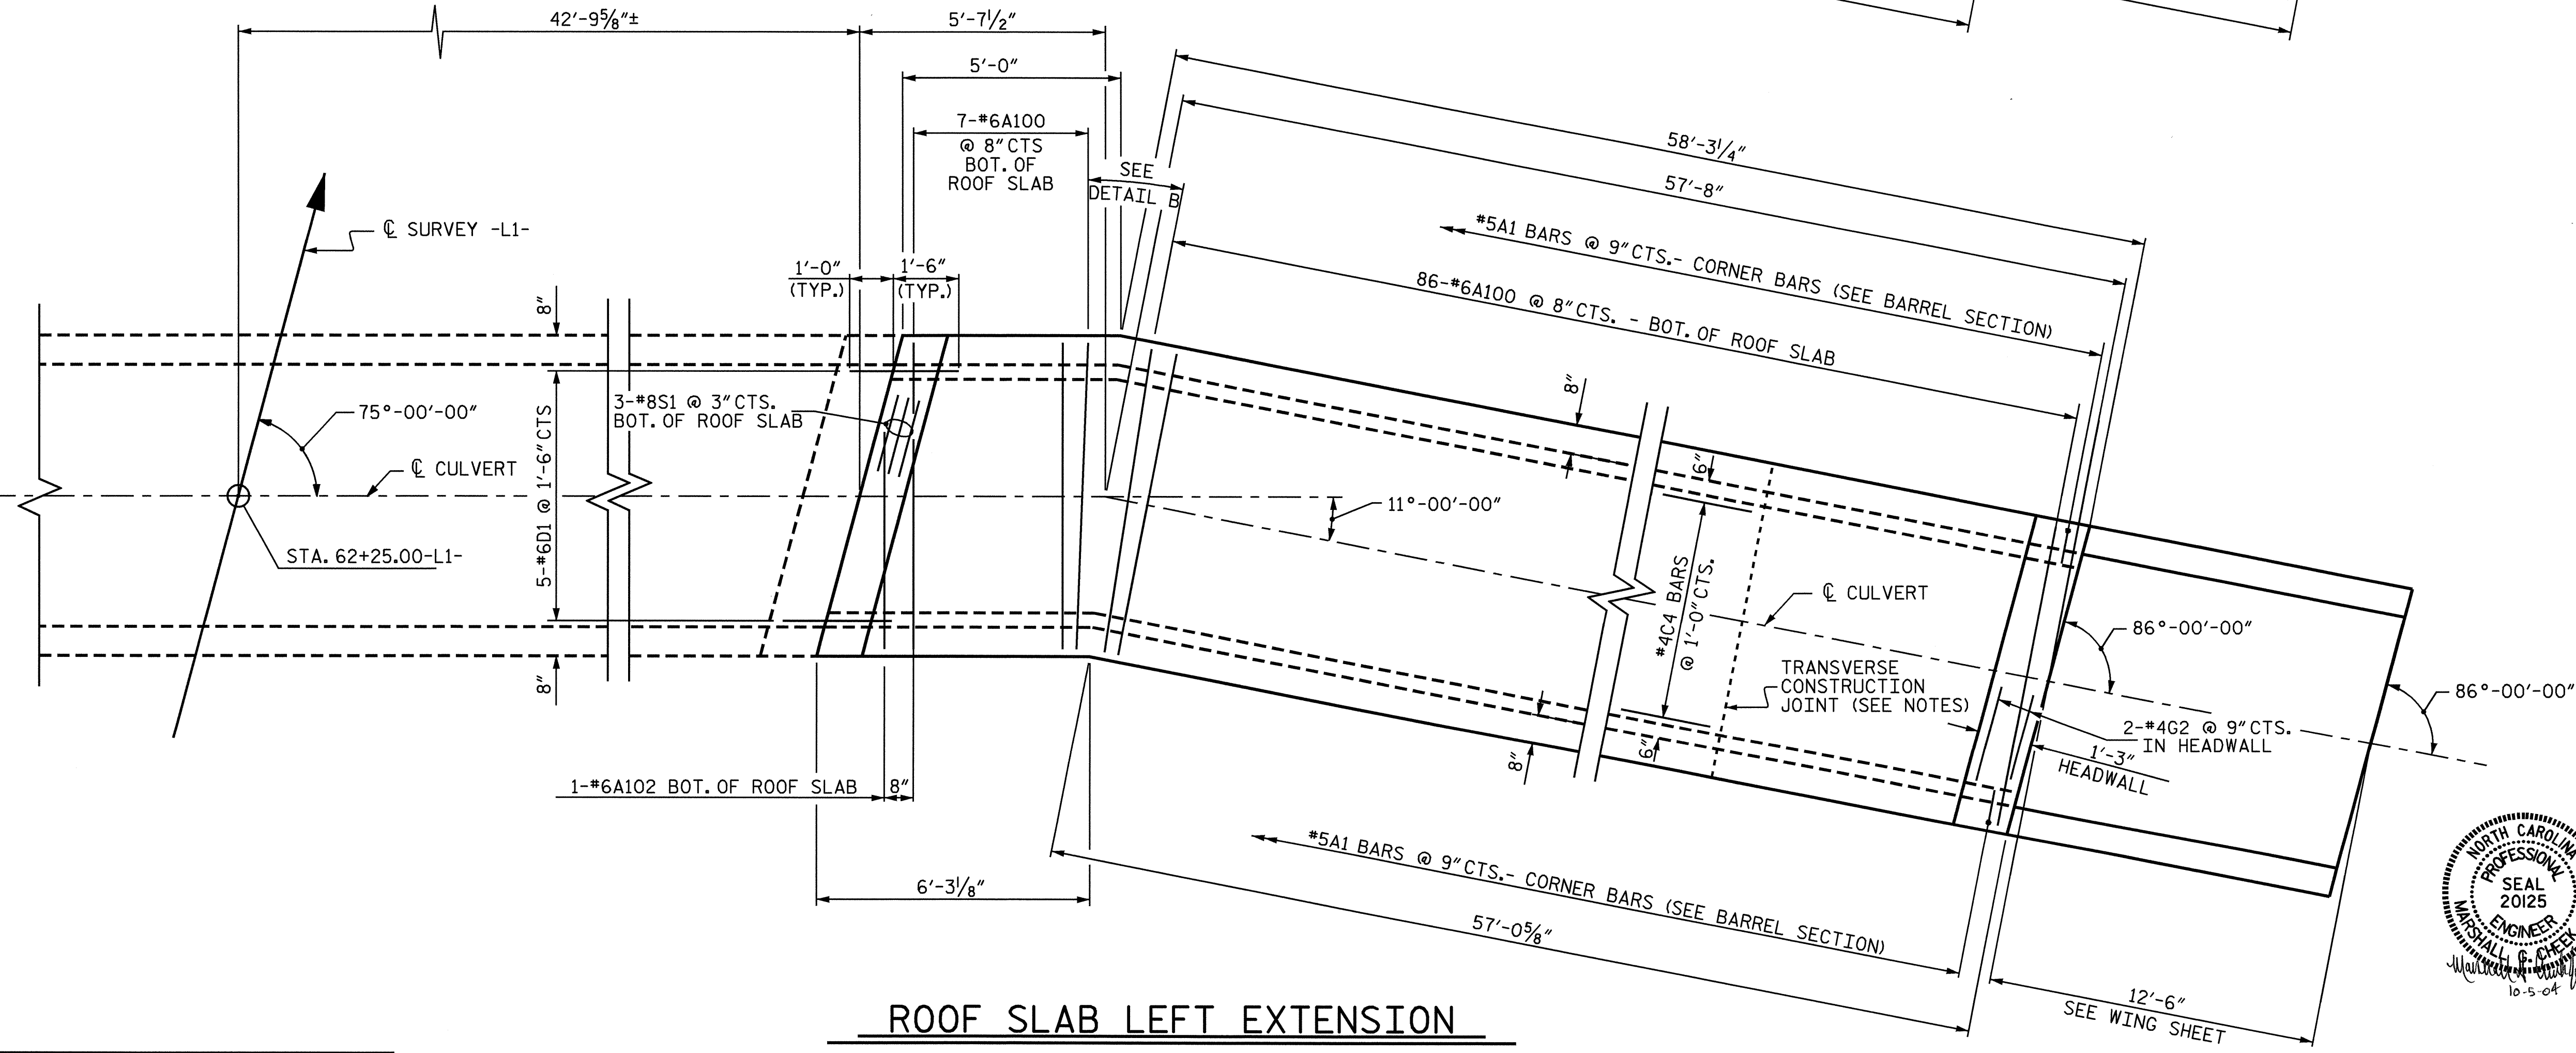

ROOF SLAB LEFT EXTENSION

PROJECT NO. R-2911C
ROWAN COUNTY
STATION: 62+25.00-L1-

SHEET 6 OF 7

STATE OF NORTH CAROLINA
DEPARTMENT OF TRANSPORTATION
RALEIGH
SINGLE 6 FT. X 6 FT.
CONCRETE BOX CULVERT
(RIGHT EXTENSION)



REVISIONS						SHEET NO.	
NO.	BY:	DATE:	NO.	BY:	DATE:	C-6	
1			3			TOTAL SHEETS	
2			4			20	

DRAWN BY : L.L. MURPHY DATE : 08-04
CHECKED BY : M.G. CHEEK DATE : 09-04

01-OCT-2004 14:22
w:\sdquady\R2911c\lmurphy\R2911C.sd.CU.01.dgn
lmurphy