


PROFILE FOR Y15  
 STA. 10+47.00 TO STA. 15+31.4  
 FOR PLAN SEE SHEET 22

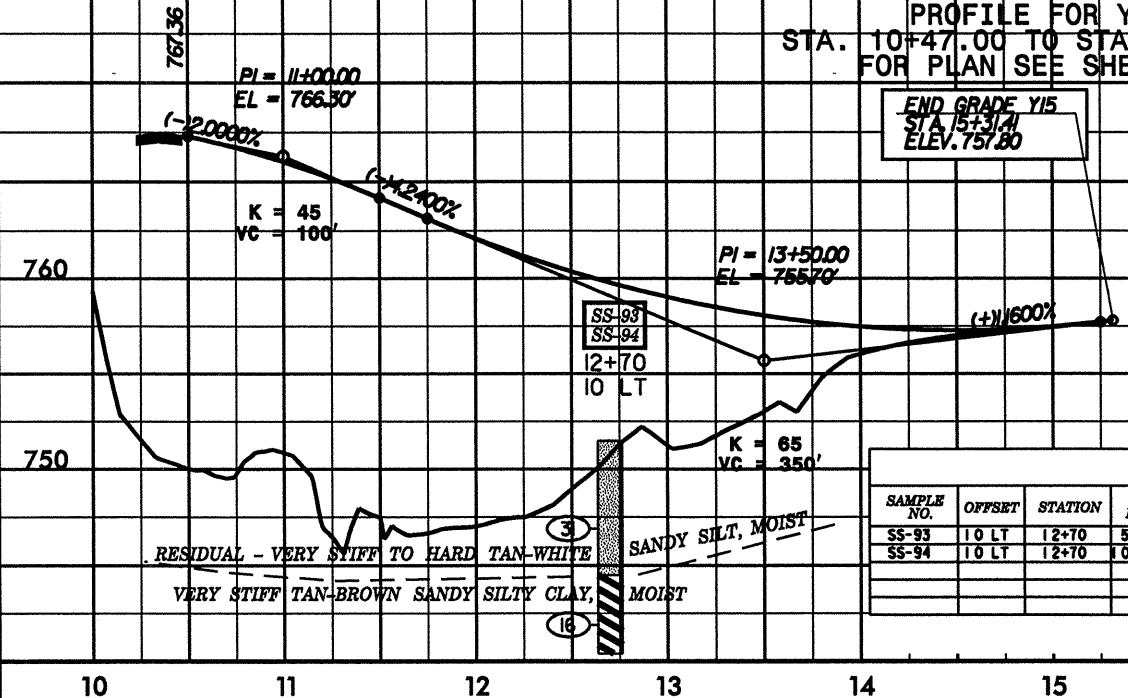

**SOIL TEST RESULTS**

SAMPLE NO.	OFFSET	STATION	DEPTH INTERVAL	AASHTO CLASS.	LL	PL. I.	% BY WEIGHT				% PASSING SIEVES			% MOISTURE	% ORGANIC
							C. SAND	F. SAND	SILT	CLAY	10	40	200		
SS-93	10 LT	12+70	5.10-6.10	A-4(0)	26	NP	20.5	47.4	24.0	8.1	100	91	41	-	-
SS-94	10 LT	12+70	10.10-11.10	A-7-5(10)	48	13	9.6	26.4	41.7	22.4	100	96	71	-	-