
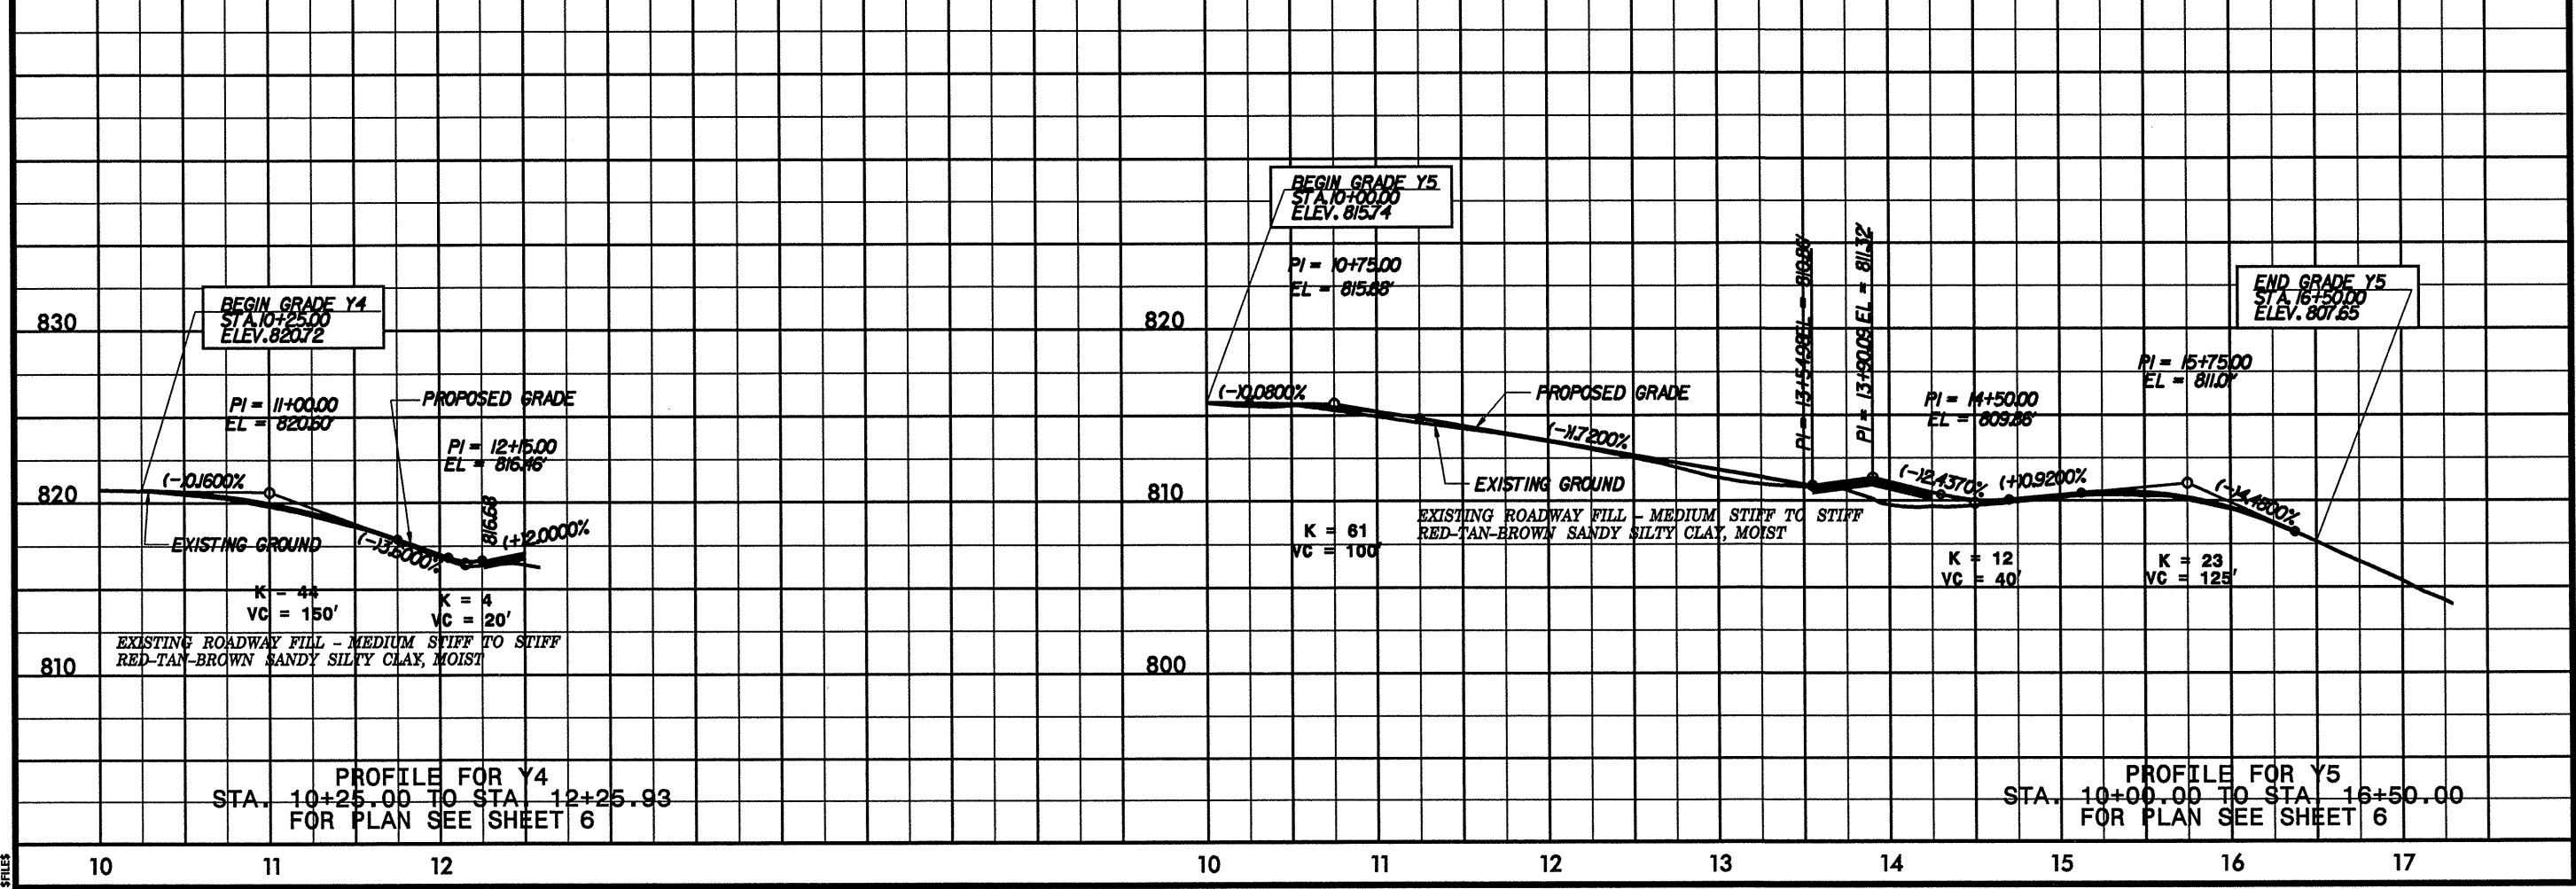


5/28/99

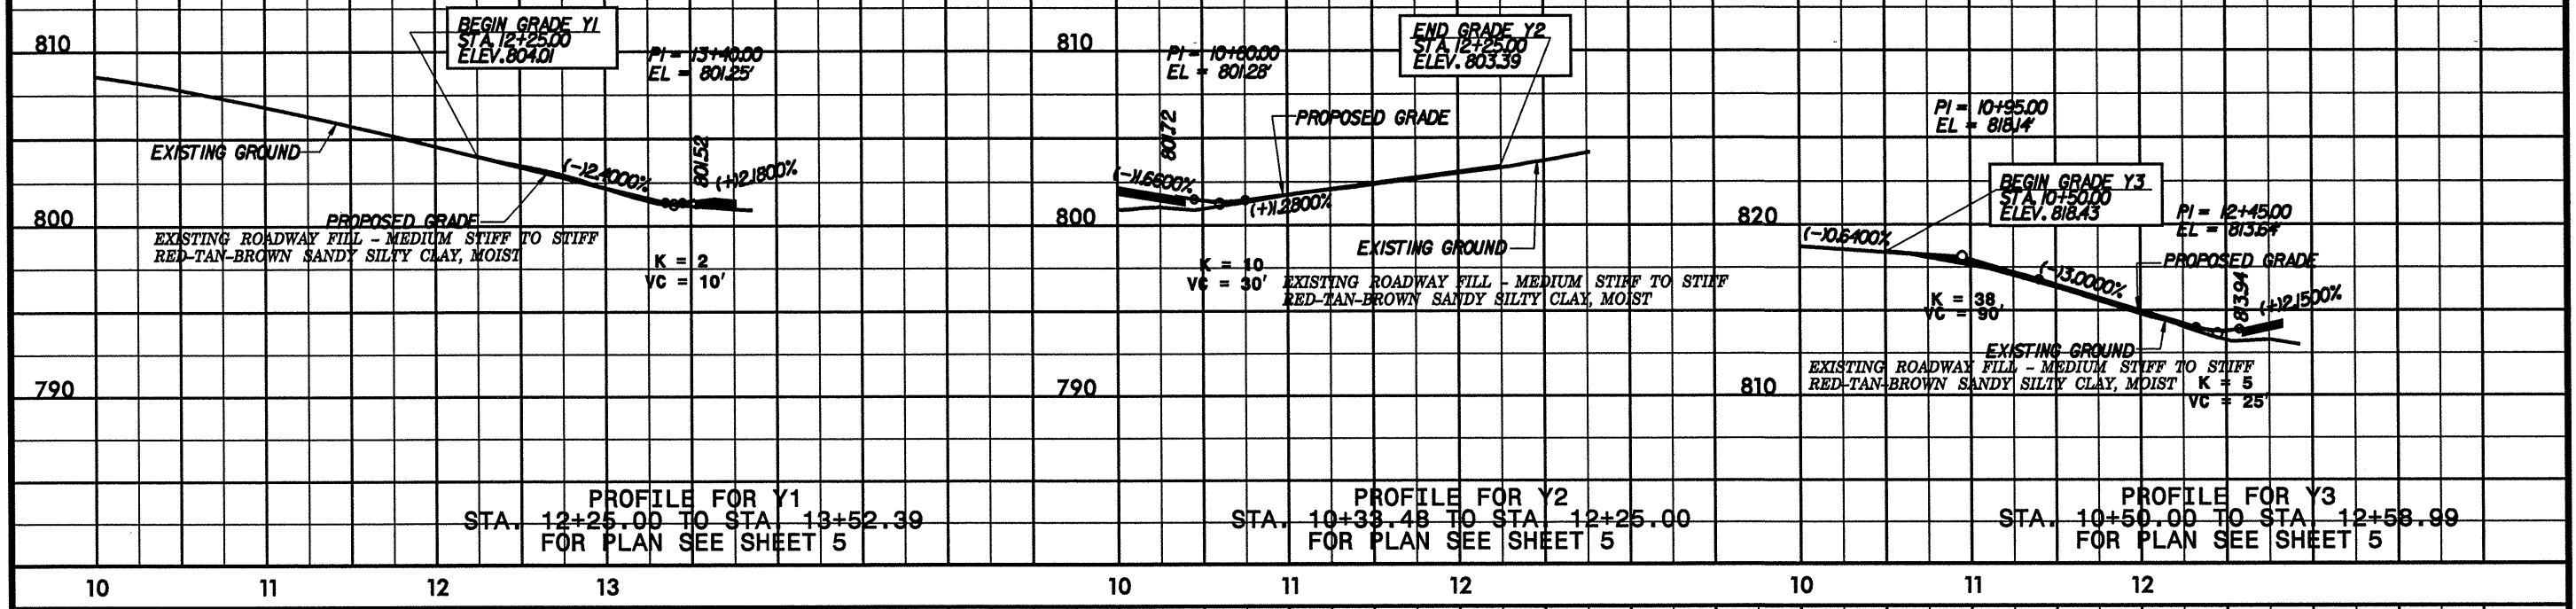

DATE: 5/28/99  
BY: SPB