
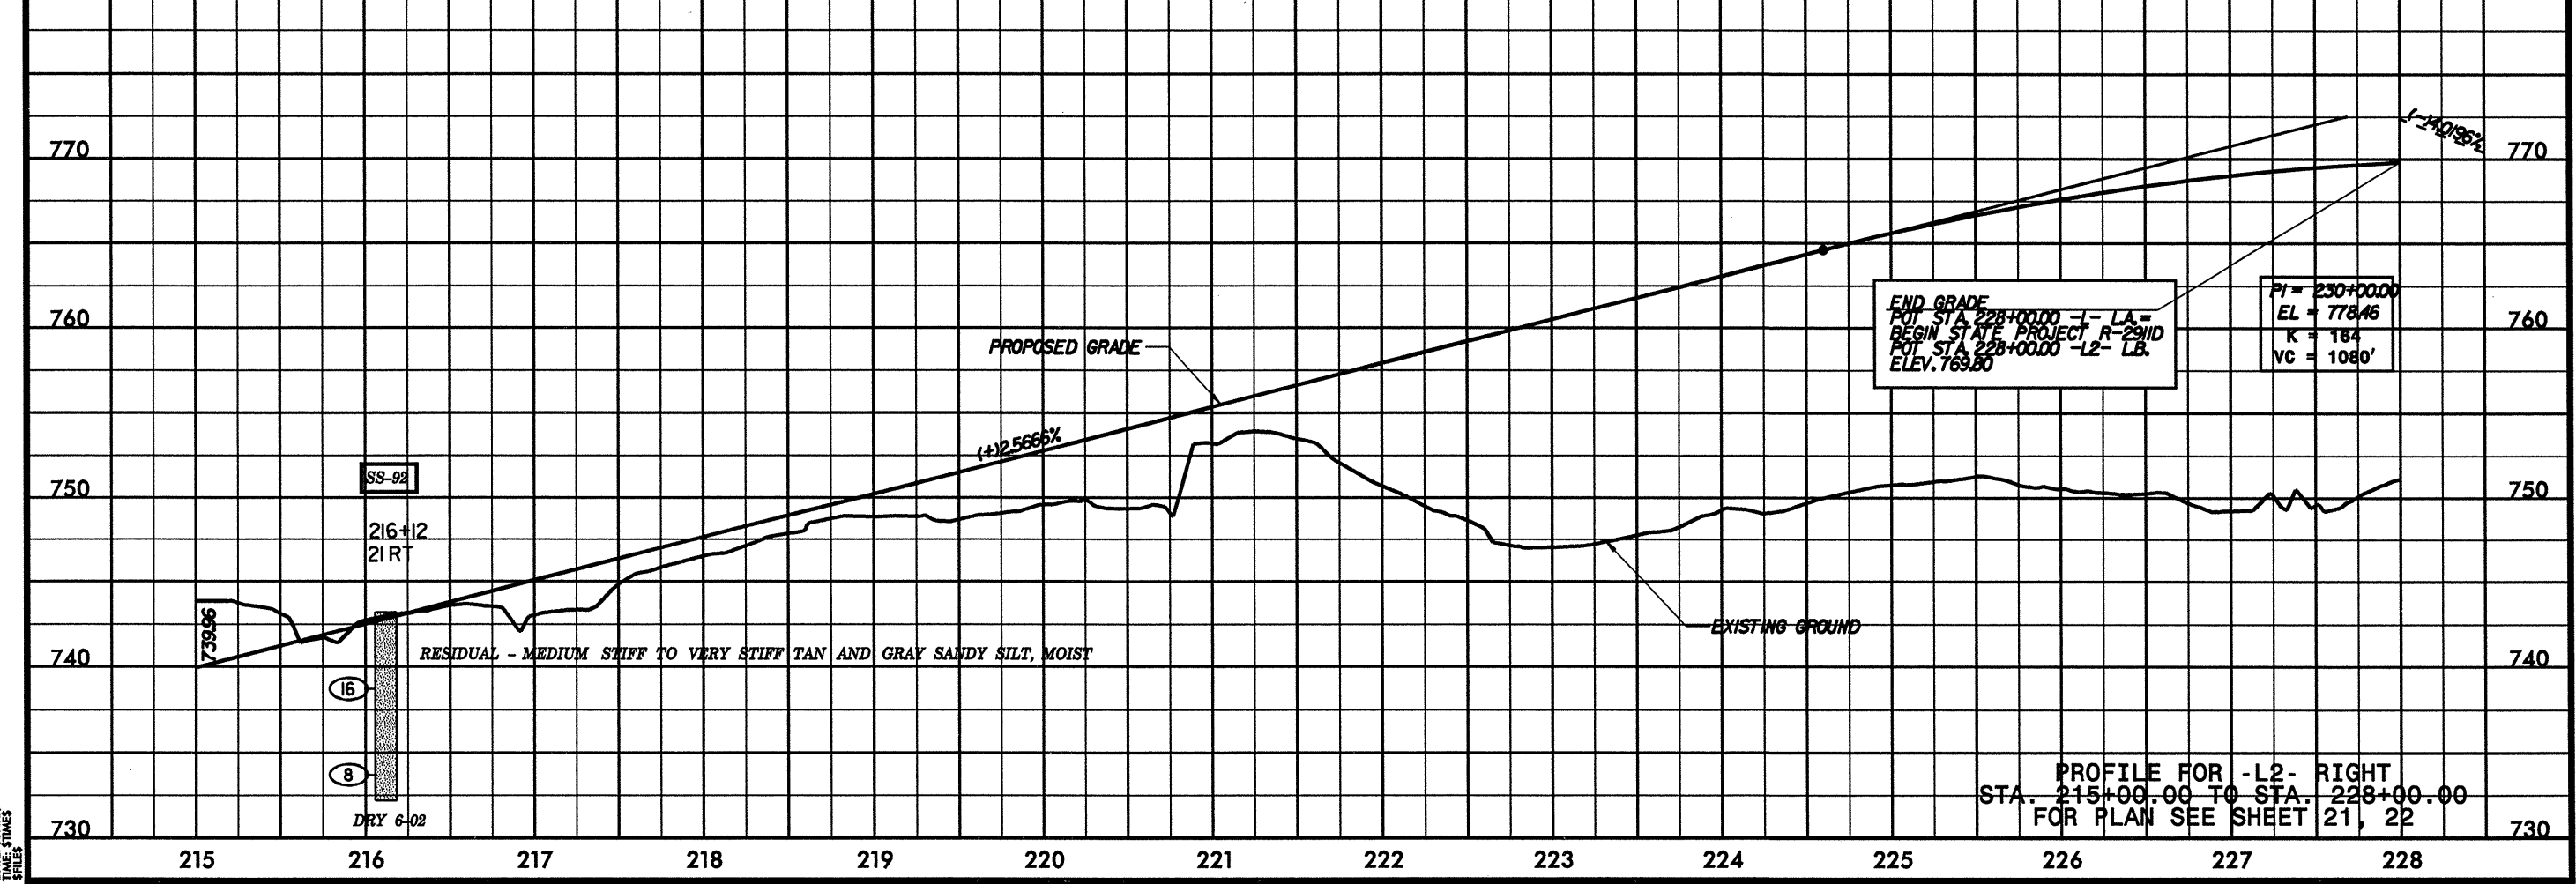


5/28/99

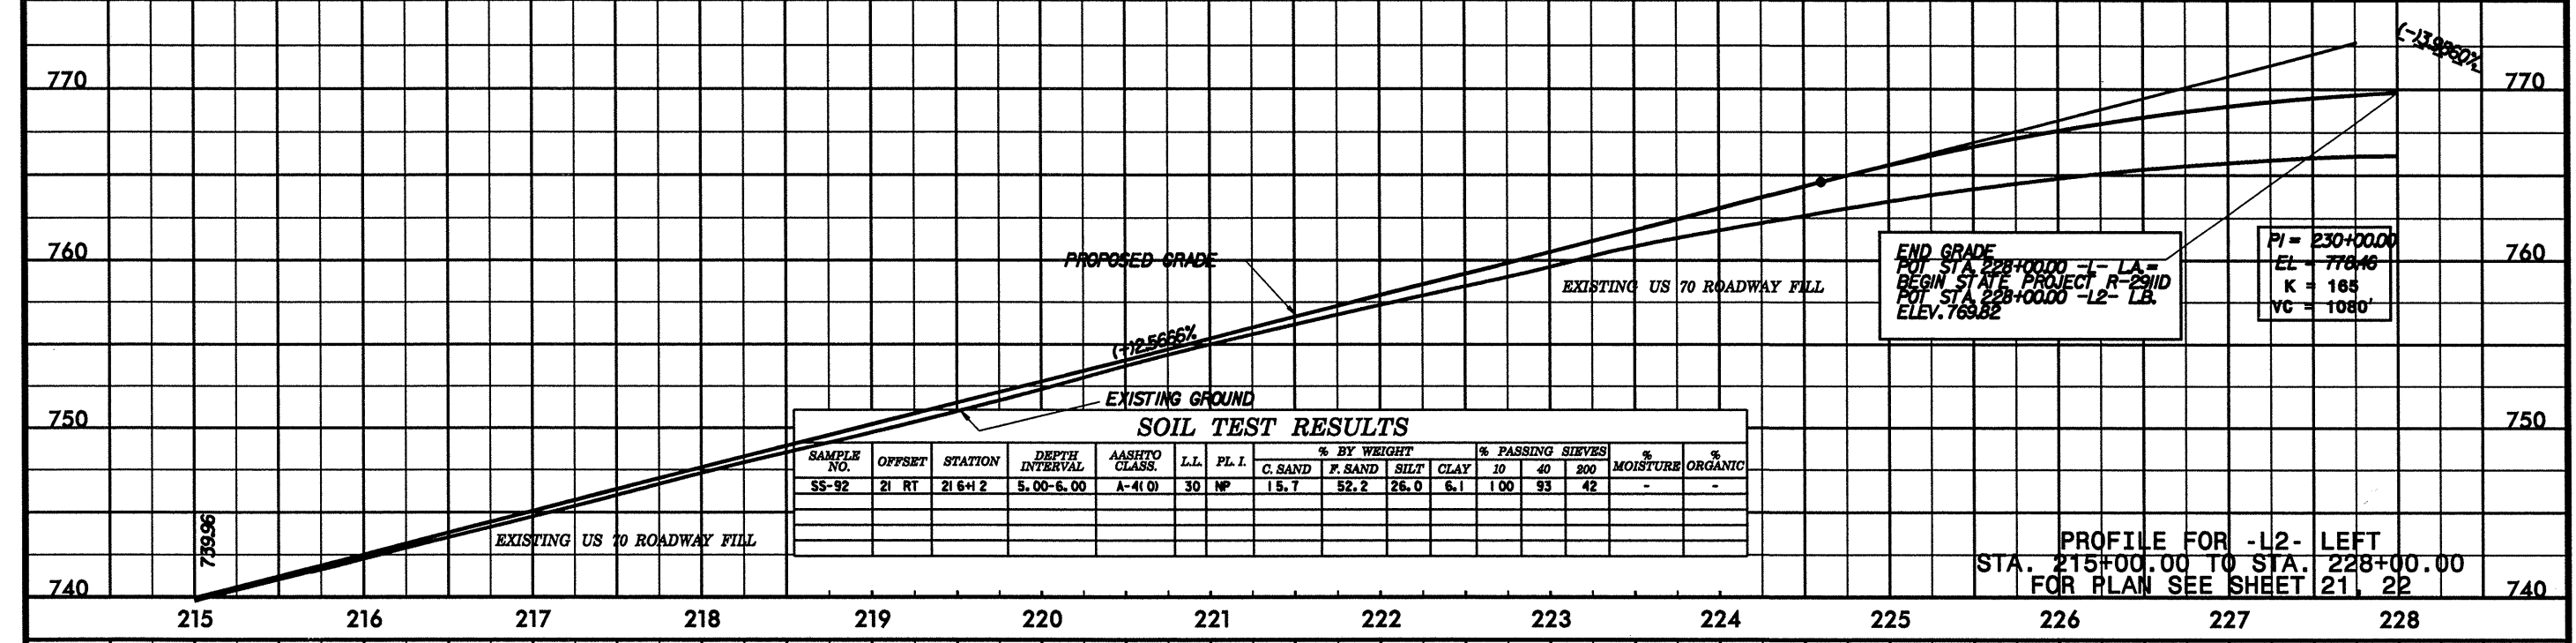

DATE SHOWN
 DATE SHOWN
 DATE SHOWN