


SOIL TEST RESULTS

SAMPLE NO.	OFFSET	STATION	DEPTH INTERVAL	AASHTO CLASS.	L.L.	P.L.I.	% BY WEIGHT				% PASSING SIEVES			% MOISTURE	% ORGANIC
							C. SAND	F. SAND	SILT	CLAY	10	40	200		
SS-78	25 RT	190+63	3.60-4.60	A-7-6(12)	47	21	9.8	32.5	23.2	34.6	100	97	64	-	-
SS-79	25 RT	190+63	3.60-14.60	A-2-4(0)	22	NP	34.2	45.3	15.3	5.1	79	63	22	-	-
SS-80	25 LT	193+94	4.80-5.80	A-4(0)	24	4	8.1	55.1	18.5	18.3	100	98	47	-	-
SS-81	25 LT	193+94	7.30-8.30	A-2-4(0)	20	NP	34.1	47.8	14.0	4.1	100	78	26	-	-
SS-82	25 LT	193+94	0.50-1.50	A-6(3)	29	11	11.8	39.6	24.2	24.4	100	96	55	-	-
S-83	25 RT	197+60	0.00-14.10	A-4(0)	21	NP	20.9	46.1	22.8	10.2	100	90	42	-	-
SS-84	34 RT	200+82	4.10-5.10	A-6(4)	38	19	25.2	34.1	16.3	24.4	97	85	44	-	-
SS-85	34 RT	200+82	9.10-10.10	A-2-4(0)	28	NP	26.6	51.2	18.1	4.1	100	88	30	-	-

PROFILE FOR -L2- LEFT
STA. 189+00.00 TO STA. 202+00.00
FOR PLAN SEE SHEET 19, 20

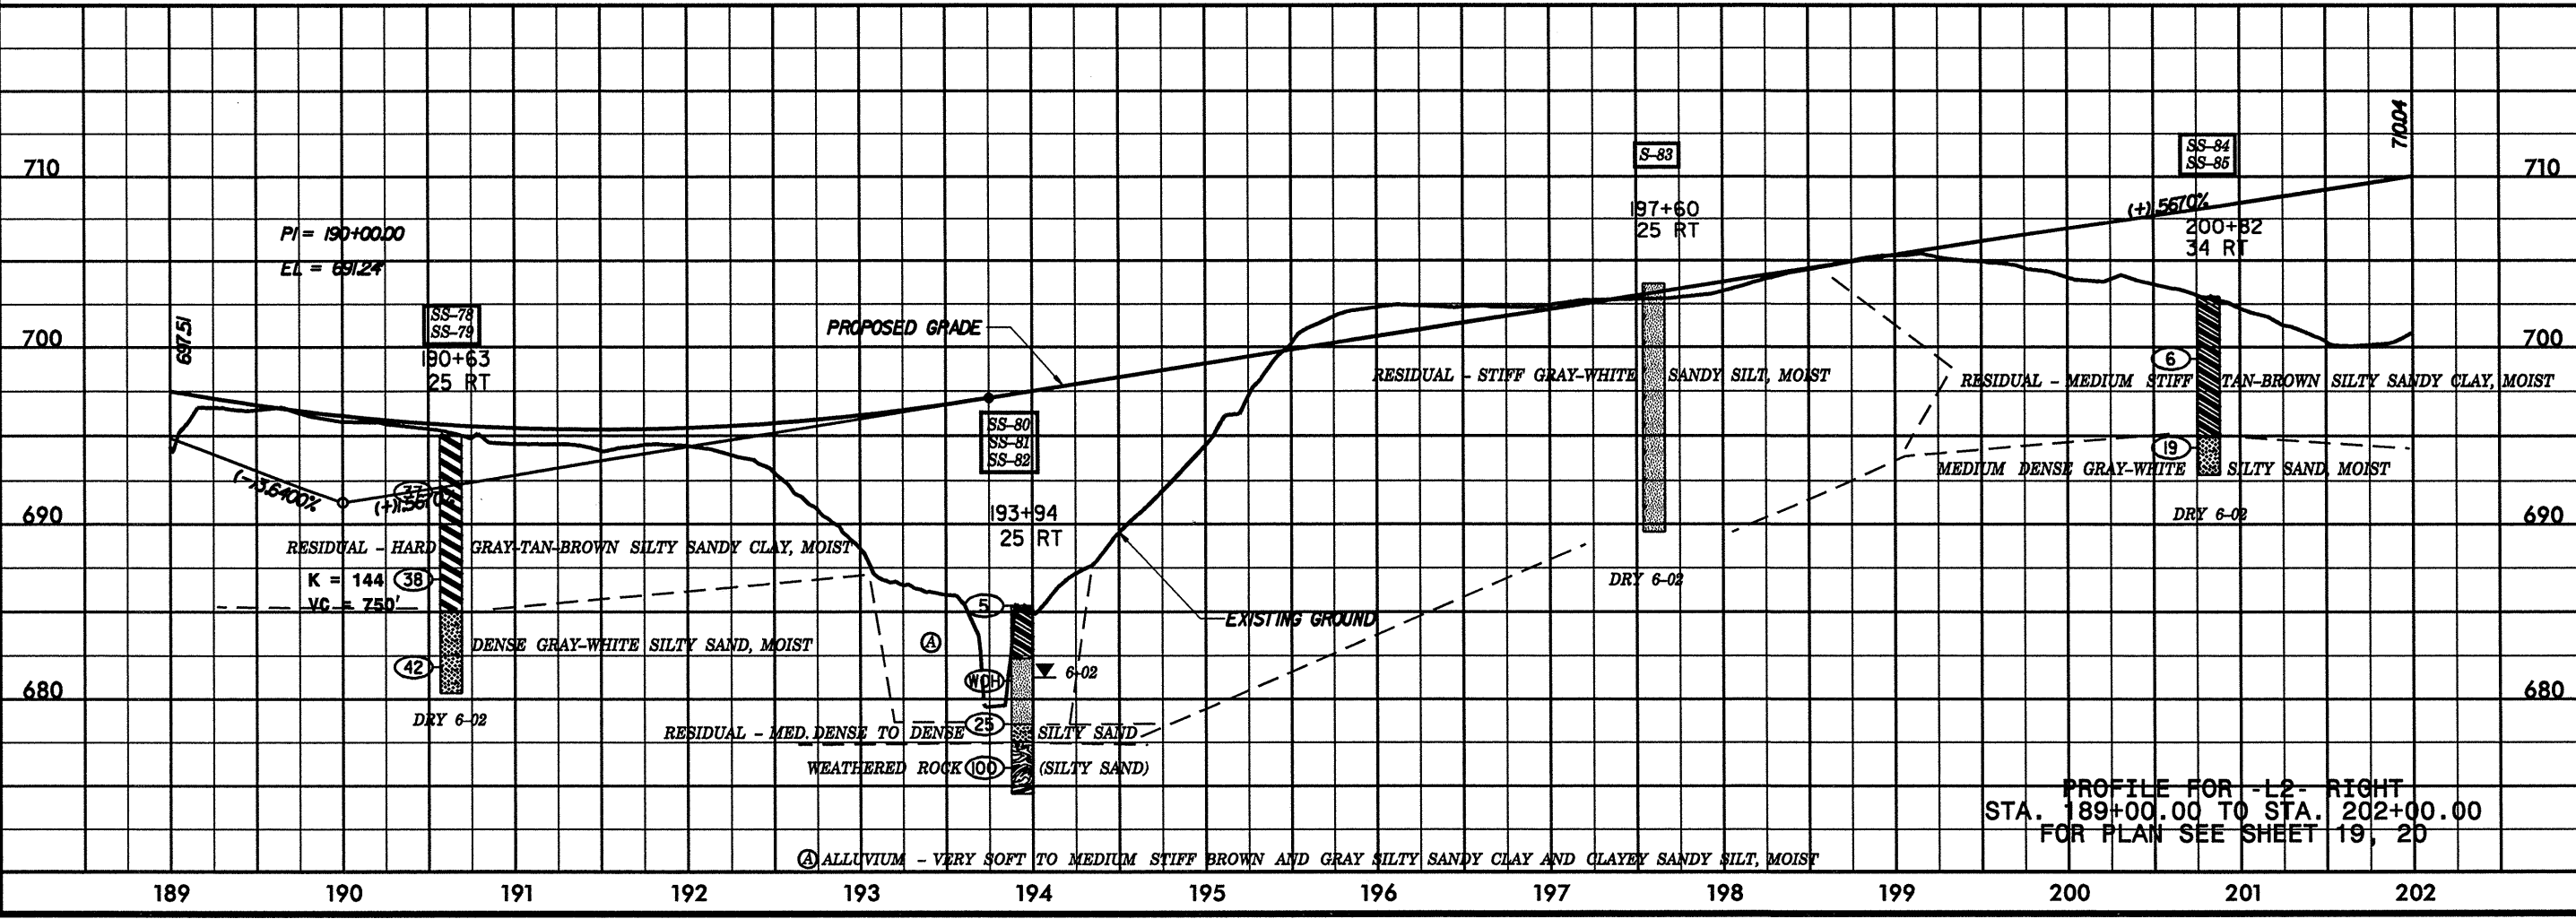

PROFILE FOR -L2- RIGHT
STA. 189+00.00 TO STA. 202+00.00
FOR PLAN SEE SHEET 19, 20

Ⓐ ALLUVIUM - VERY SOFT TO MEDIUM STIFF BROWN AND GRAY SILTY SANDY CLAY AND CLAYEY SANDY SILT, MOIST

DATE DRAWN: 5/28/99
DATE REVISED: 5/28/99