



BM 3  
RR SPIKE IN ROOT OF TRIPLE FORKED TREE  
-L2- STA. 117+82.49, 442.64 LT. =  
BL STA. 114+99.14, 439.47 LT.  
EL. 77.408

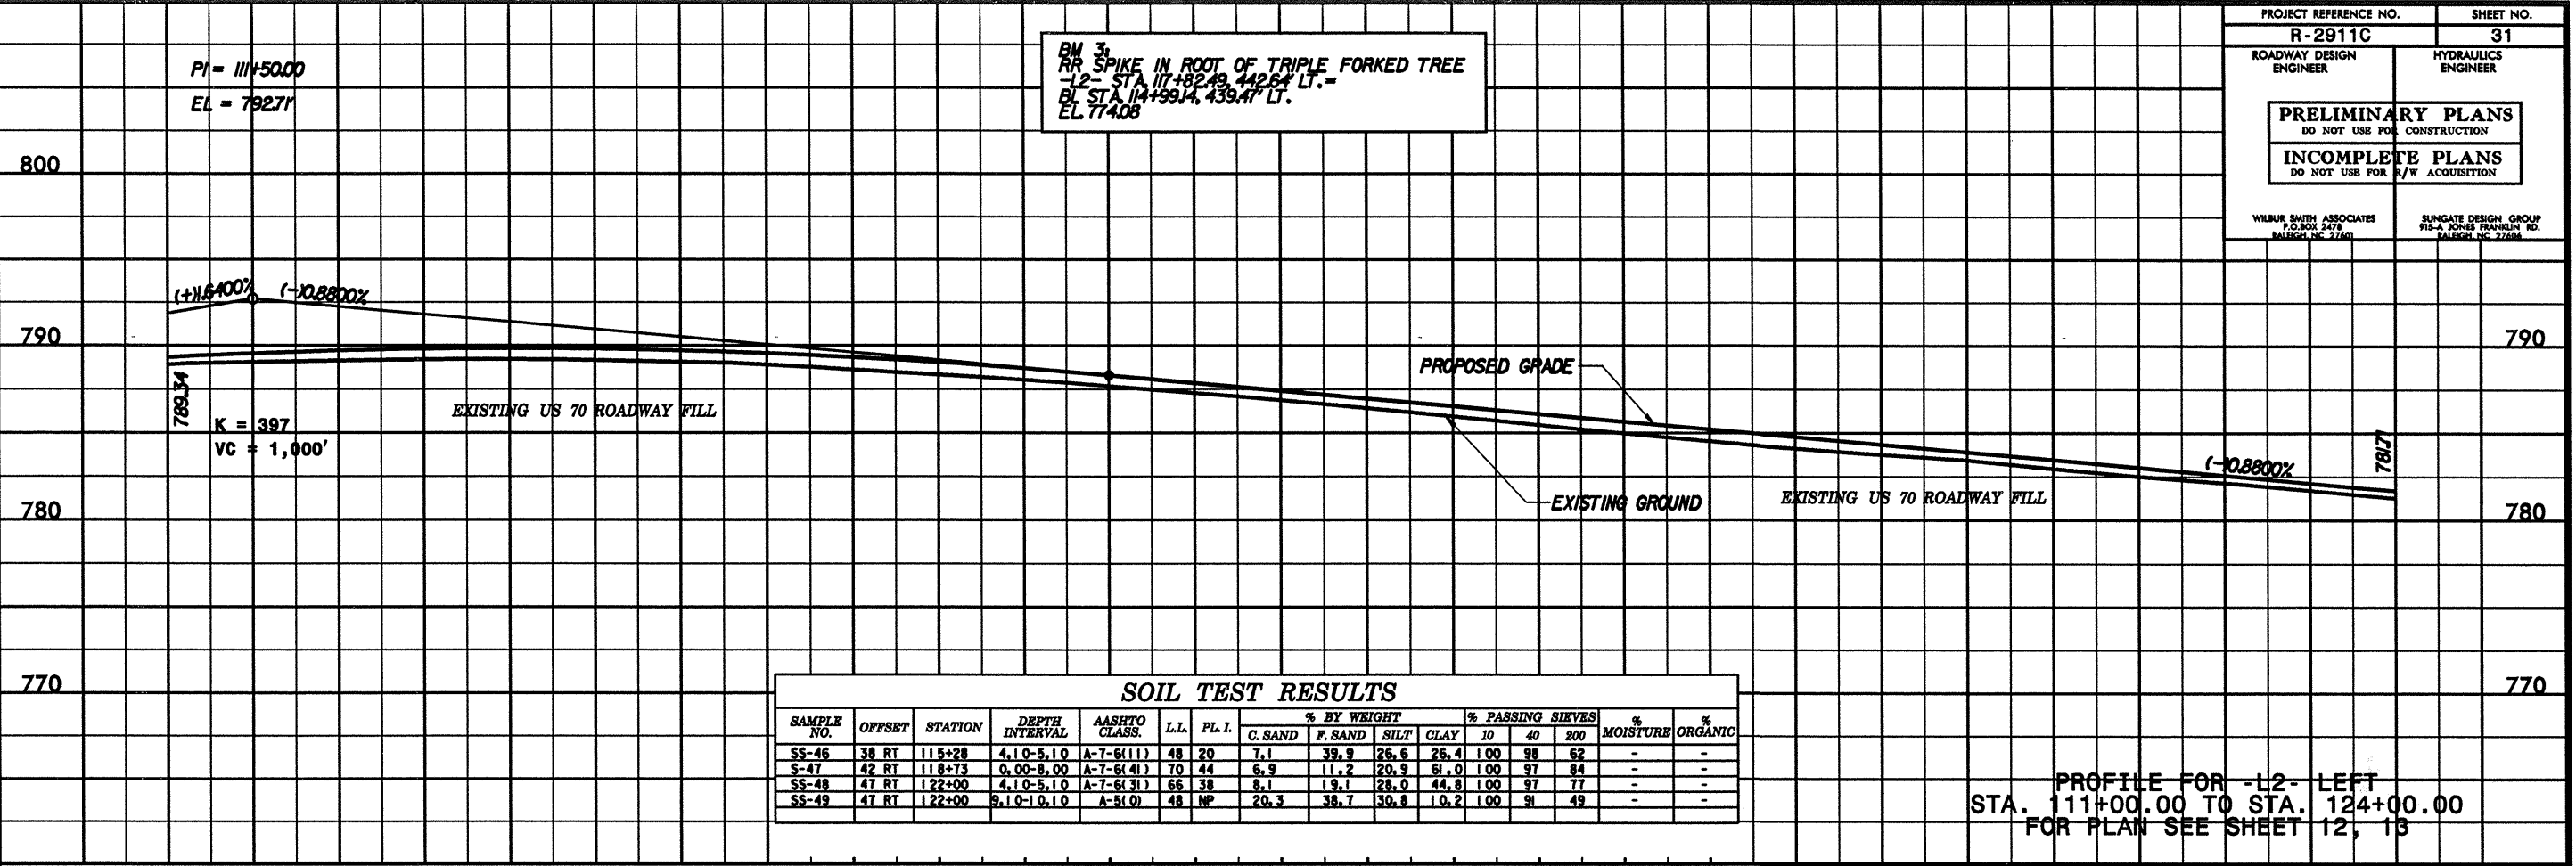

**SOIL TEST RESULTS**

SAMPLE NO.	OFFSET	STATION	DEPTH INTERVAL	AASHTO CLASS.	L.L.	P.L.I.	% BY WEIGHT				% PASSING SIEVES			% MOISTURE	% ORGANIC
							C. SAND	F. SAND	SILT	CLAY	10	40	200		
SS-46	38 RT	115+28	4.10-5.10	A-7-6(11)	48	20	7.1	39.9	26.6	26.4	100	98	62	-	-
S-47	42 RT	118+73	0.00-8.00	A-7-6(4)	70	44	6.9	11.2	20.9	61.0	100	97	84	-	-
SS-48	47 RT	122+00	4.10-5.10	A-7-6(3)	66	38	8.1	19.1	28.0	44.8	100	97	77	-	-
SS-49	47 RT	122+00	9.10-10.10	A-5(0)	48	MP	20.3	38.7	30.8	10.2	100	91	49	-	-

PROFILE FOR -L2- LEFT  
STA. 111+00.00 TO STA. 124+00.00  
FOR PLAN SEE SHEET 12, 13

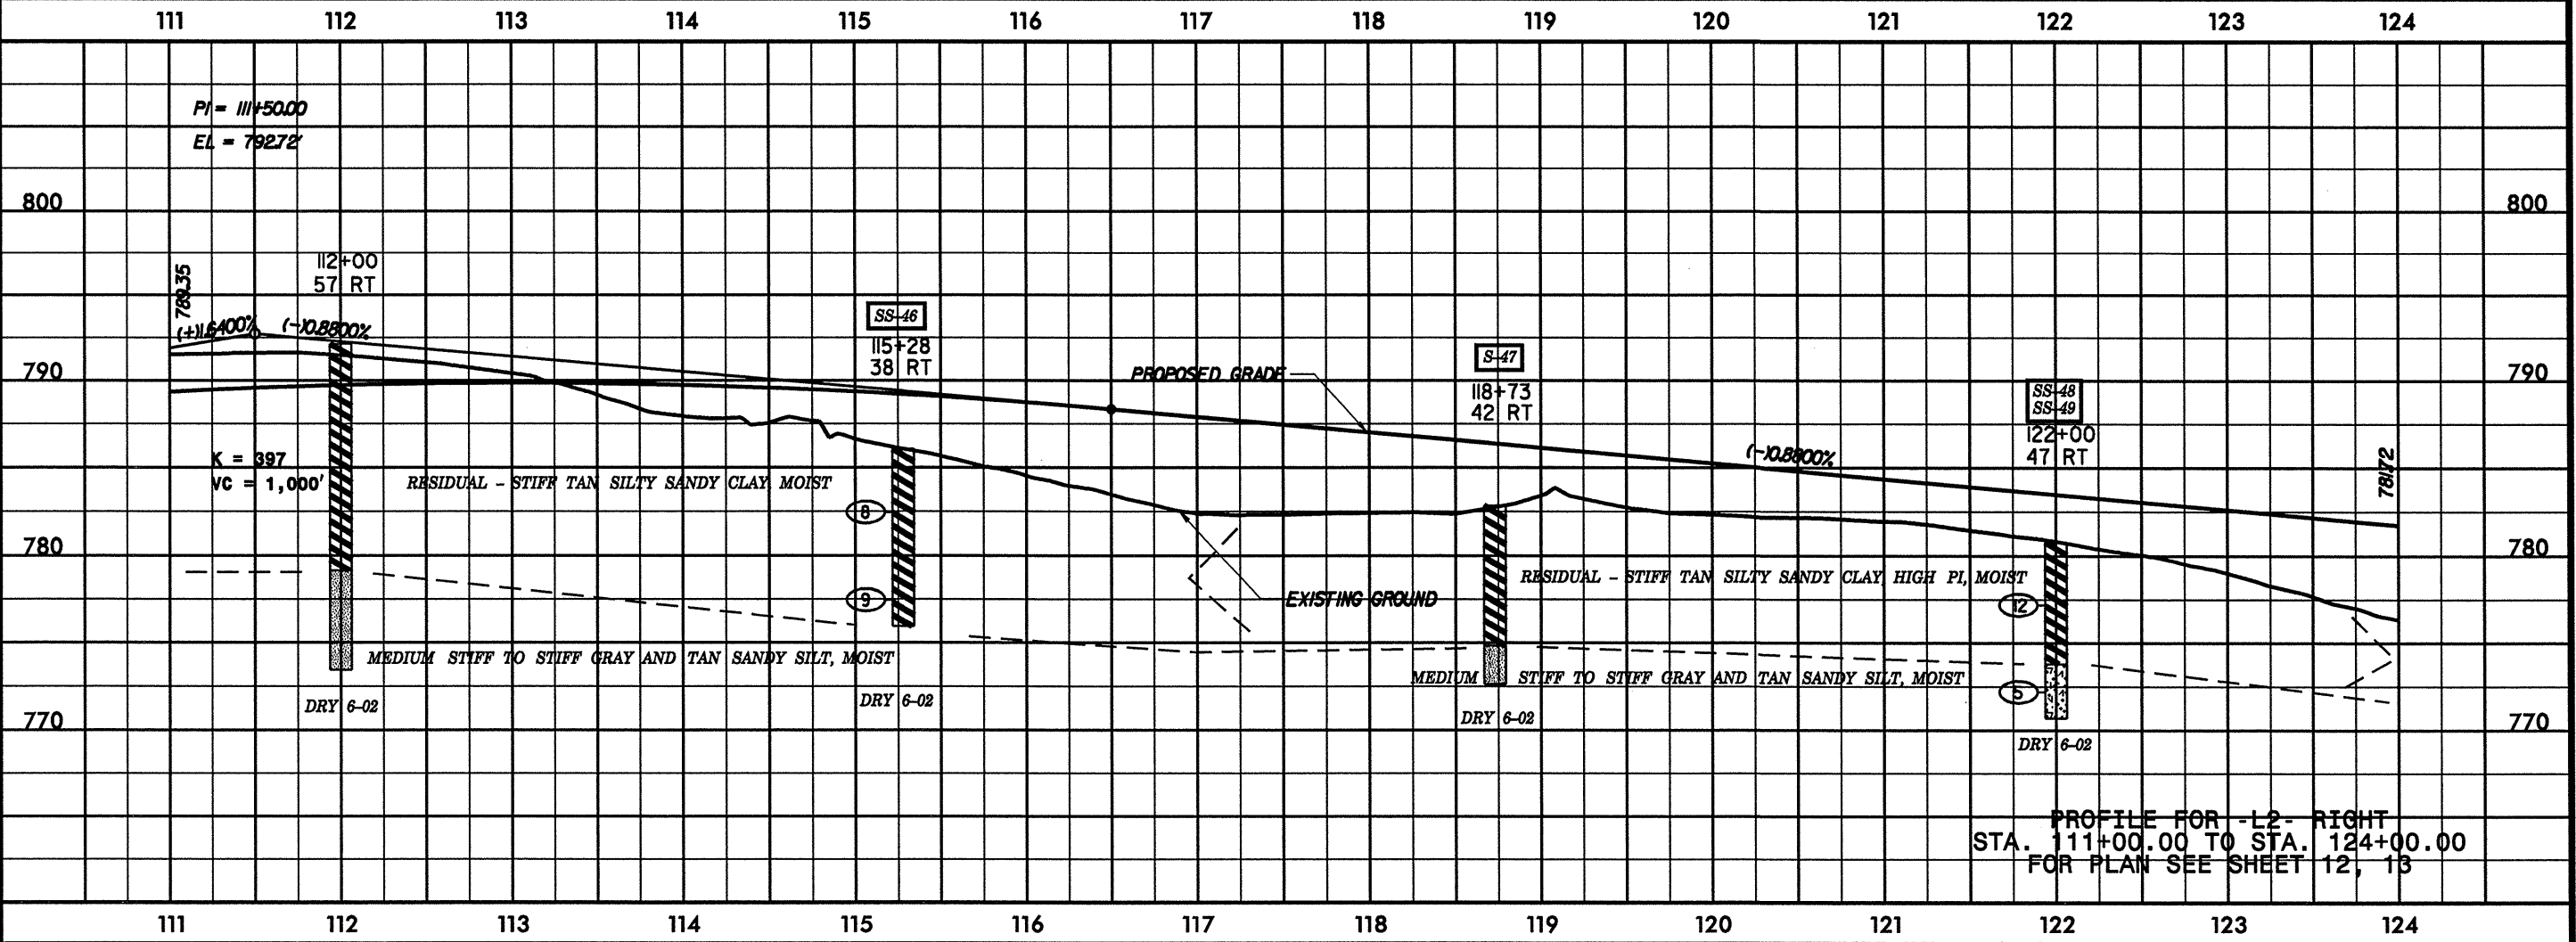

PROFILE FOR -L2- RIGHT  
STA. 111+00.00 TO STA. 124+00.00  
FOR PLAN SEE SHEET 12, 13

5/28/99

DATE STAKES  
DATE STRIPES