
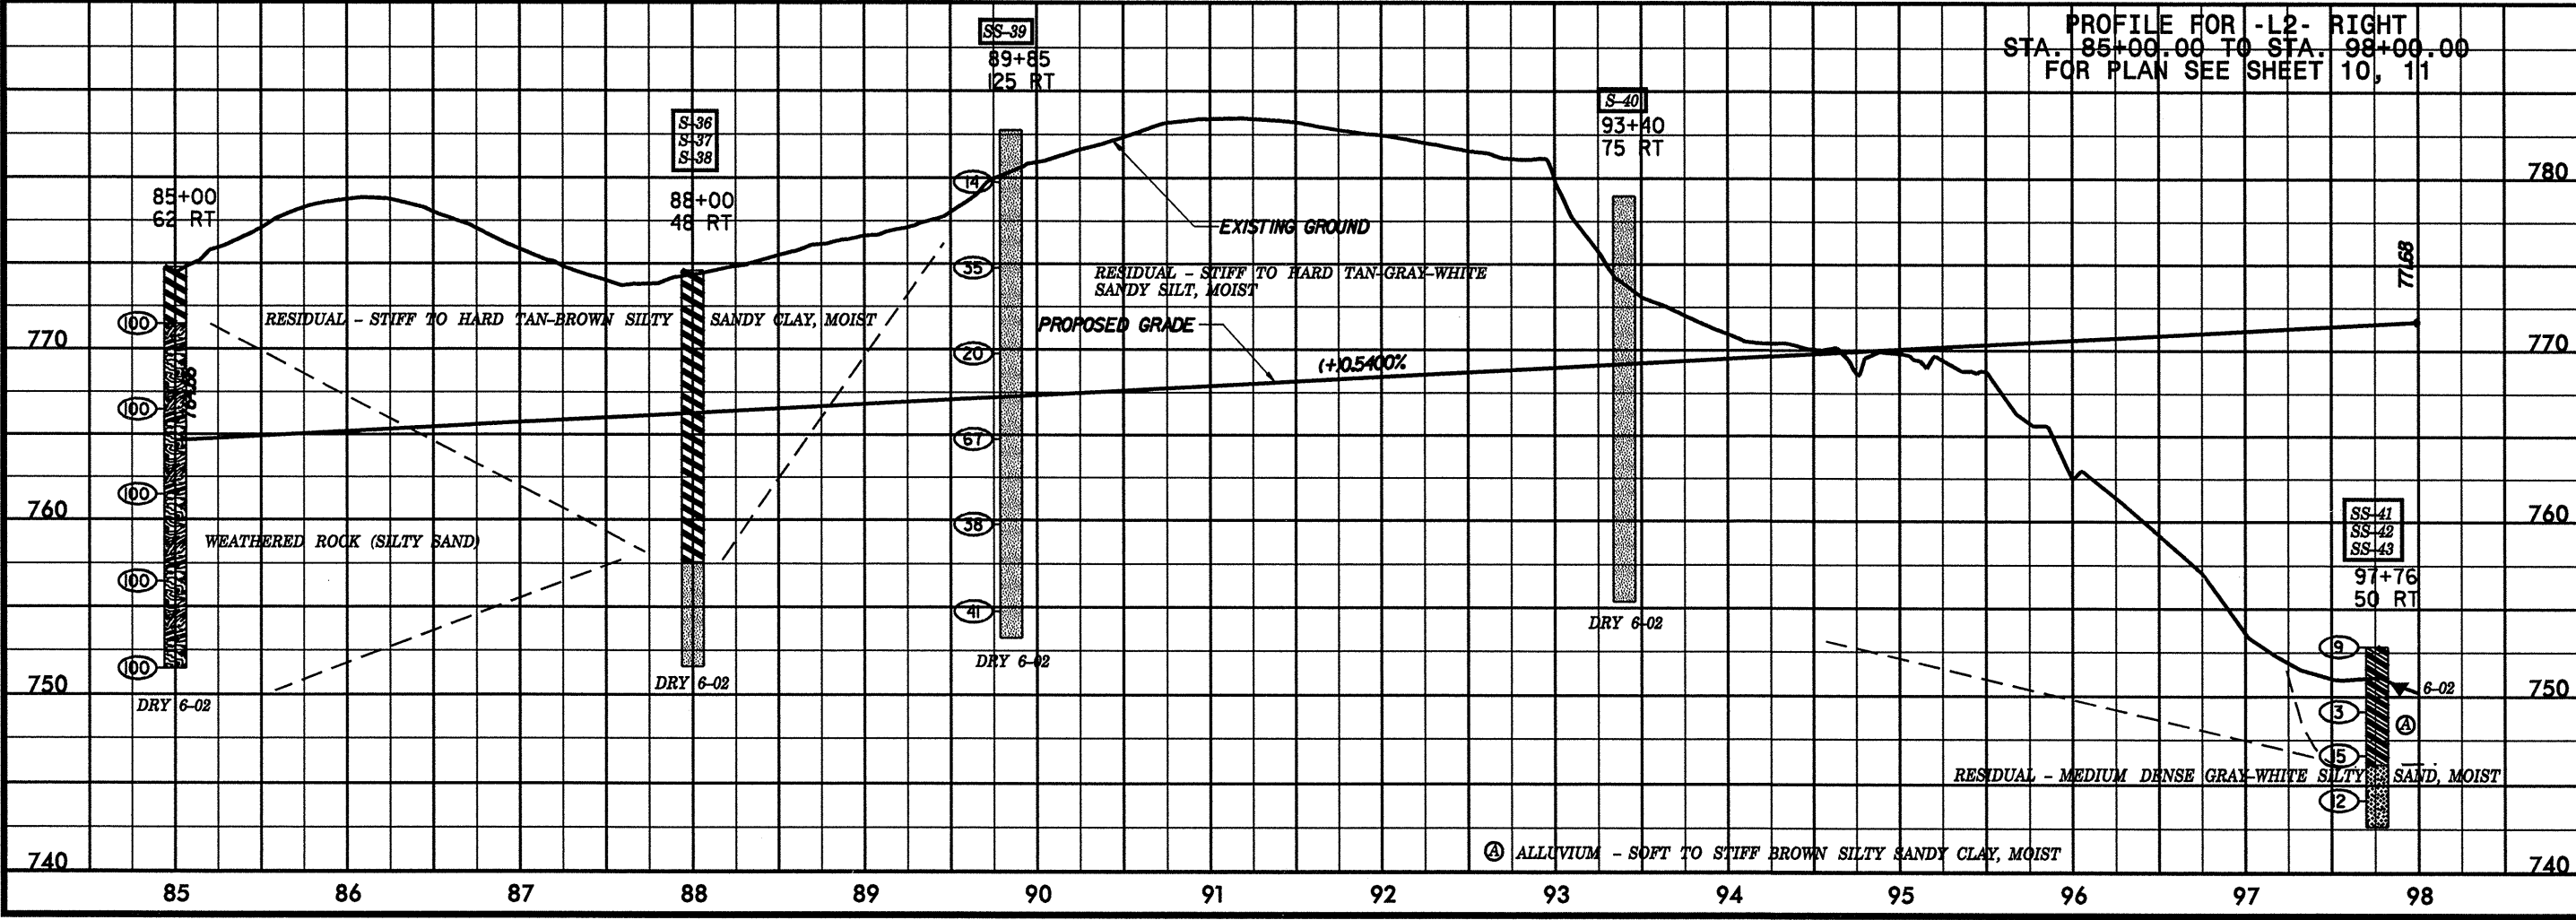


5/28/99

BM 384 JAS.
USGS MONUMENT 384 JAS 1965
-L2- STA 97+15.54, 2843.30 LT. =
BL STA 95+54.90, 2822.72 LT.
EL. 802.19

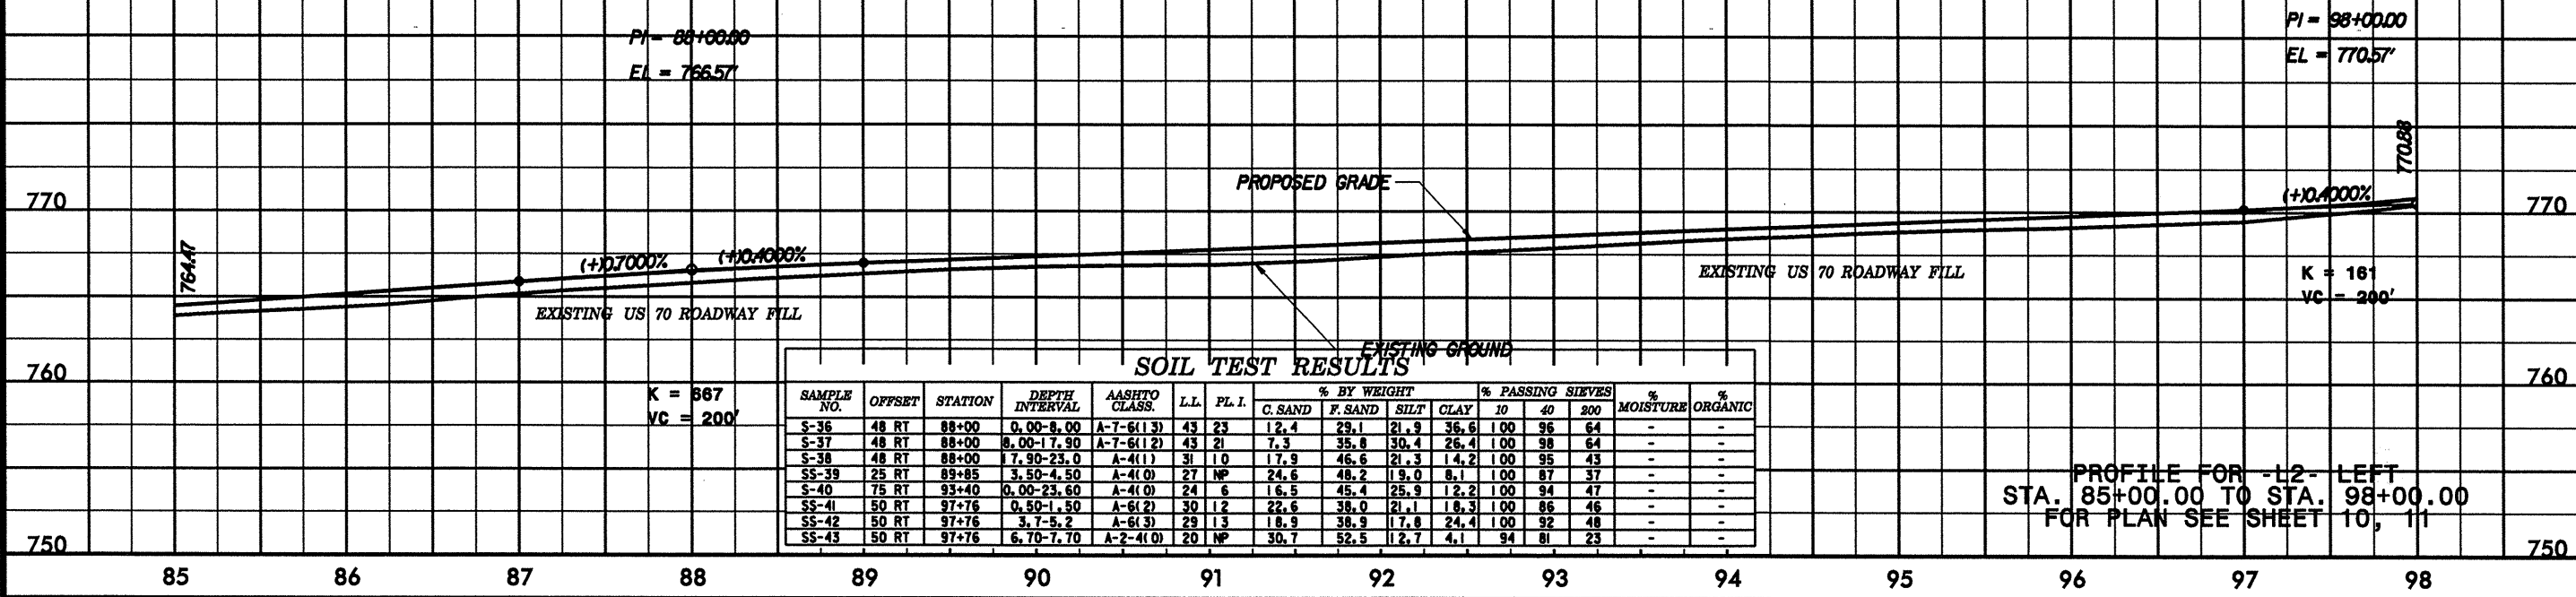

DATE: 5/28/99
DRAWN: [unintelligible]
CHECKED: [unintelligible]