
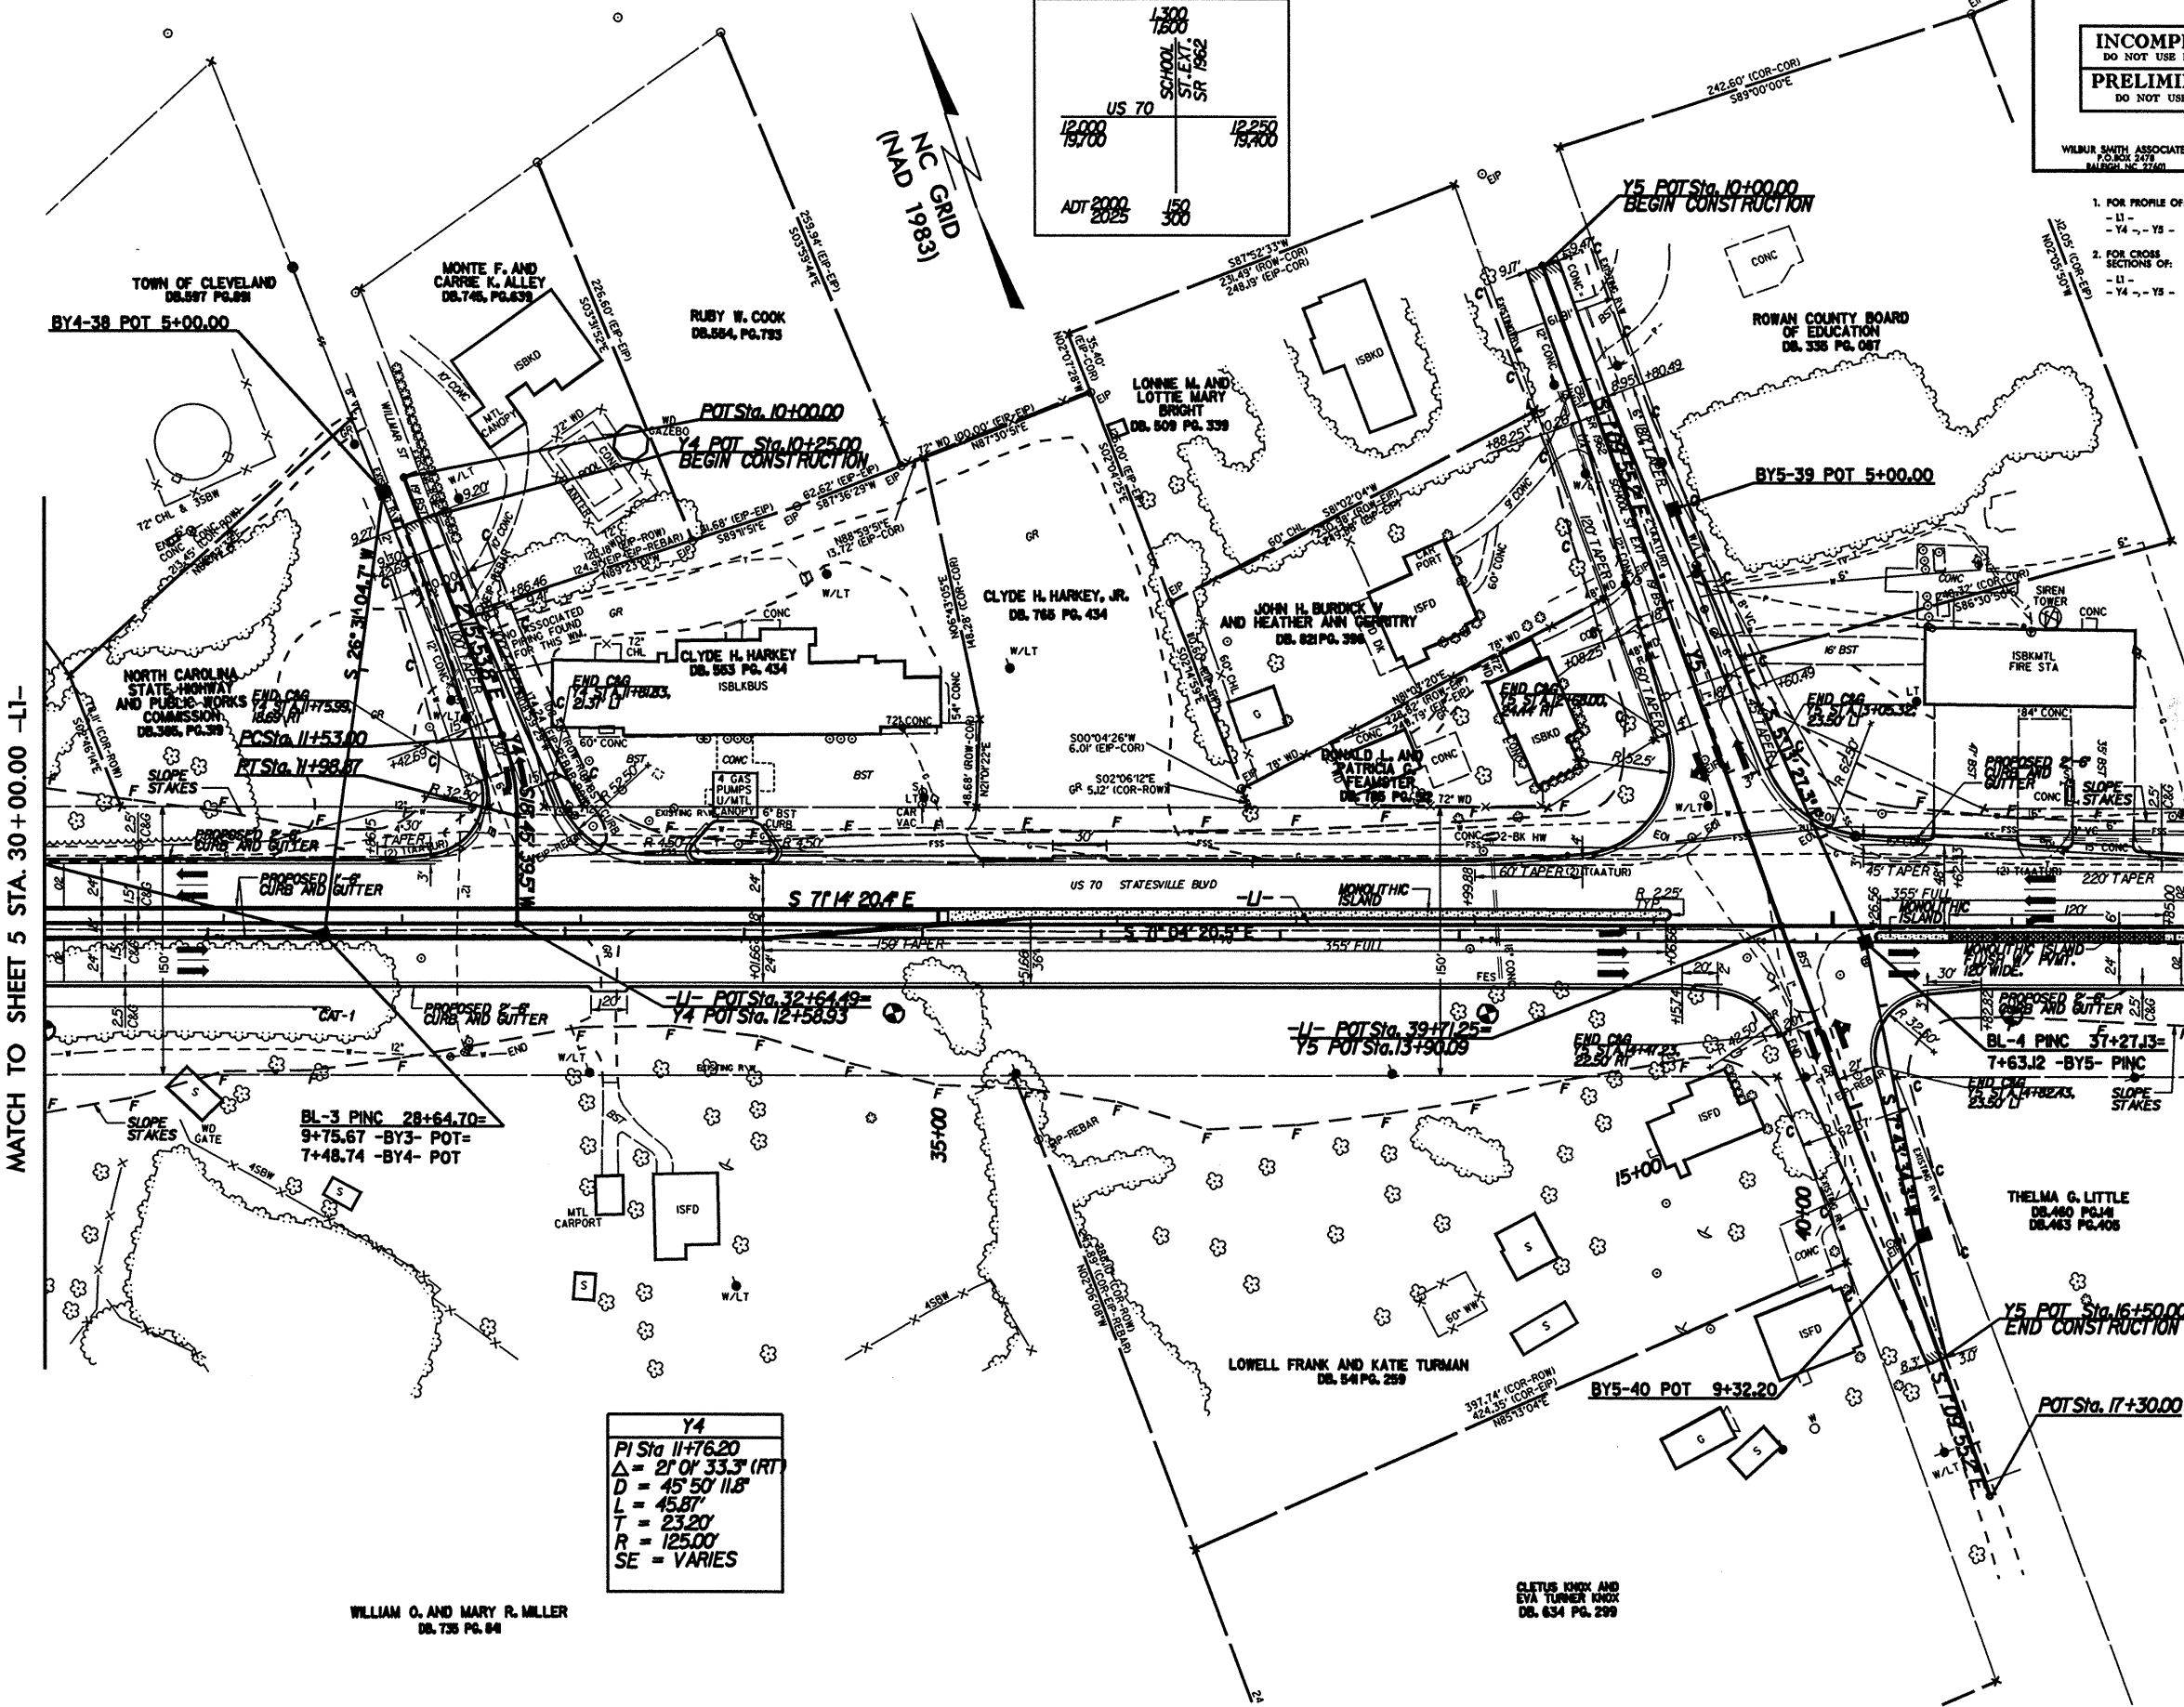


- NOTES**
- FOR PROFILE OF:
    - L1 - SEE SHEET NO: 24, 25
    - Y4 - - - Y5 - 40
  - FOR CROSS SECTIONS OF:
    - L1 - SEE SHEET NO: X - 12 THRU X - 16
    - Y4 - - - Y5 - X - 97 THRU X - 100

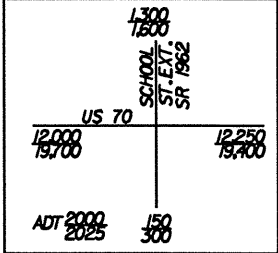

MATCH TO SHEET 5 STA. 30+00.00 -L1-

MATCH TO SHEET 7 STA. 42+00.00 -L1-

REVISIONS

8/17/99

DATE: 8/17/99  
DRAWN: JMM  
CHECKED: JMM

WILLIAM O. AND MARY R. MILLER  
DB. 735 PG. 84

GLENN IONK AND  
EVA TURNER IONK  
DB. 634 PG. 299