
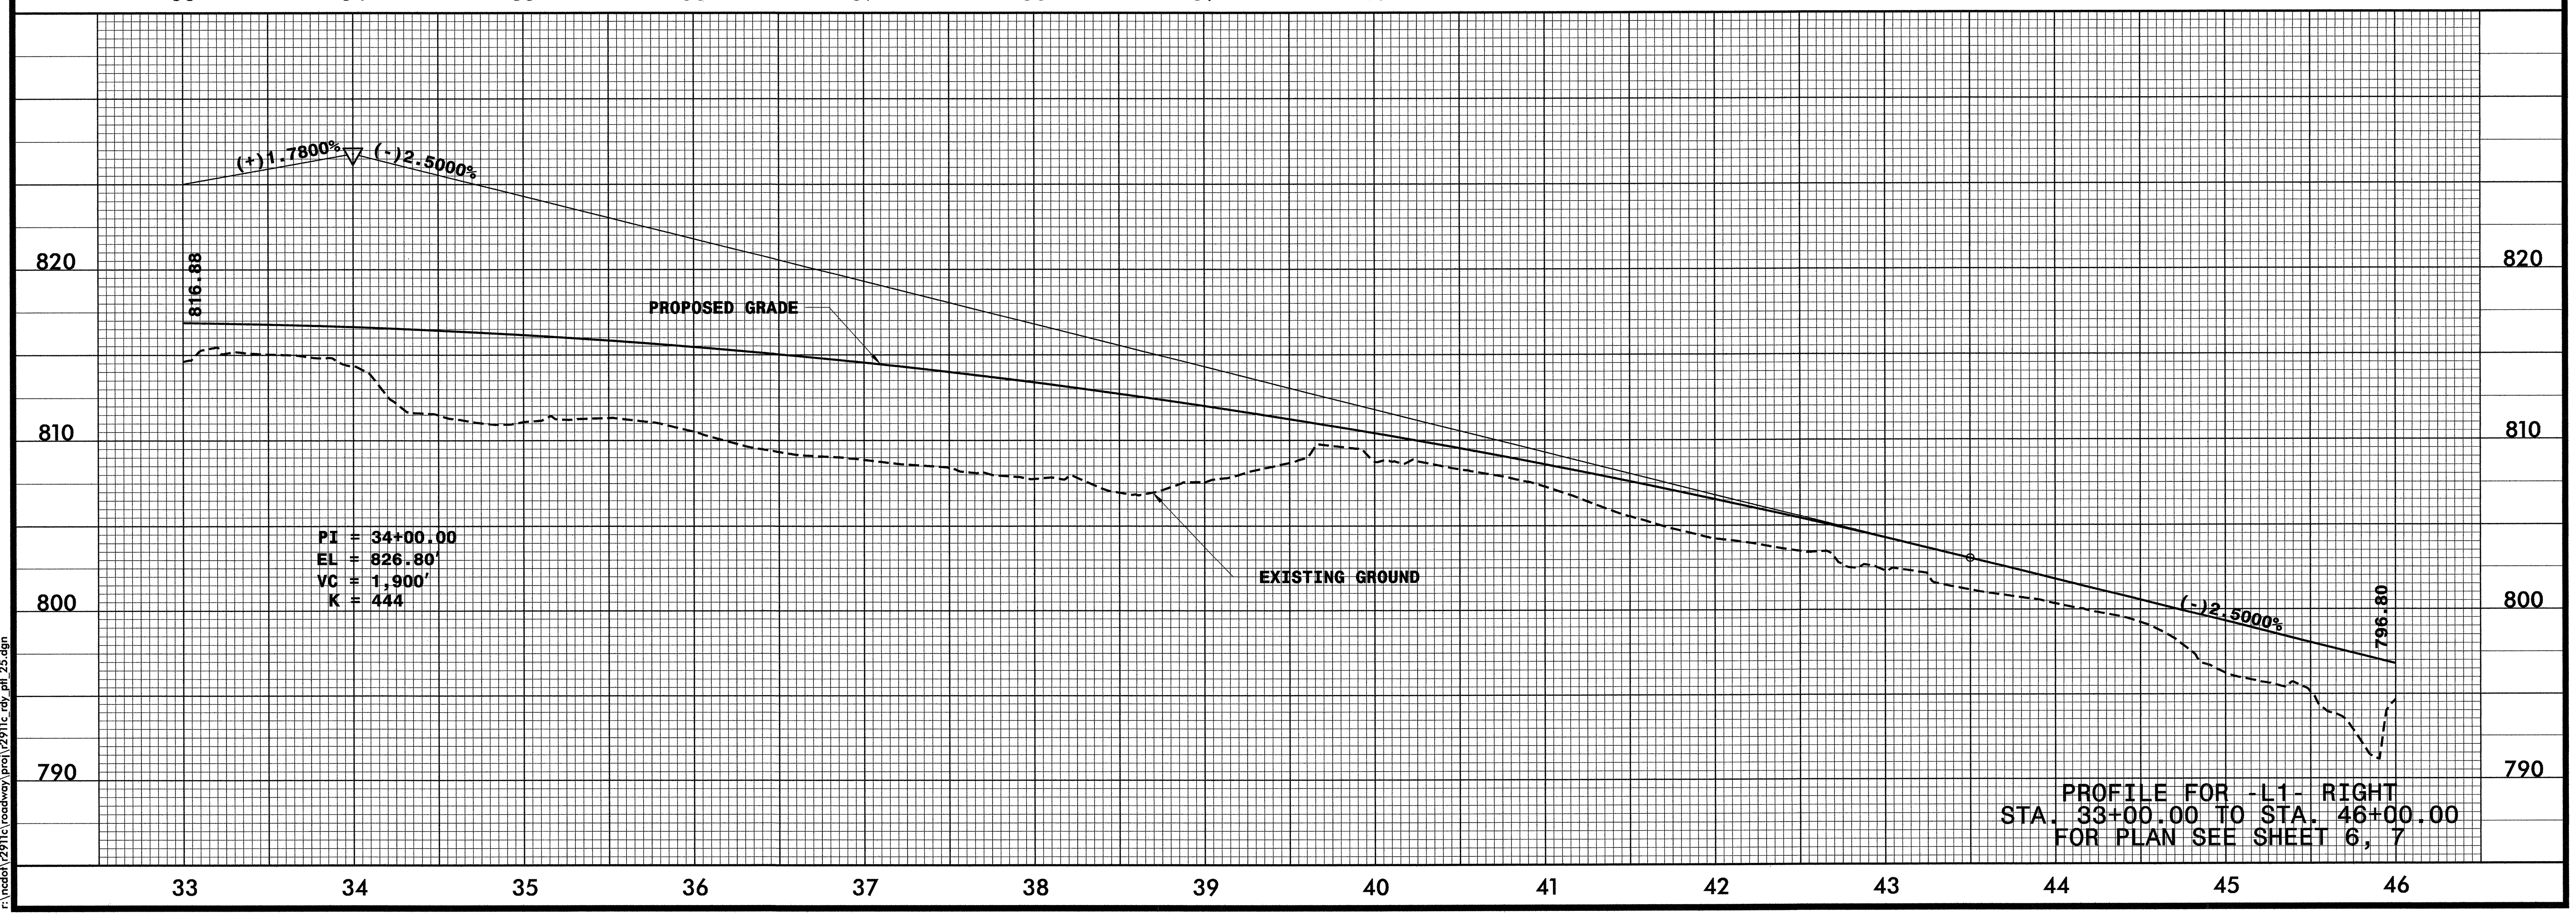


5/28/99

PROJECT REFERENCE NO. R-2911C	SHEET NO. 25
ROADWAY DESIGN ENGINEER NORTH CAROLINA PROFESSIONAL SEAL 19026 DAVID L. WILBUR	HYDRAULICS ENGINEER NORTH CAROLINA PROFESSIONAL SEAL 9334 HENRY WELLS JR.
WILBUR SMITH ASSOCIATES P.O. BOX 2476 RALEIGH, NC 27601	SUNGATE DESIGN GROUP P.O. BOX 2476 RALEIGH, NC 27606

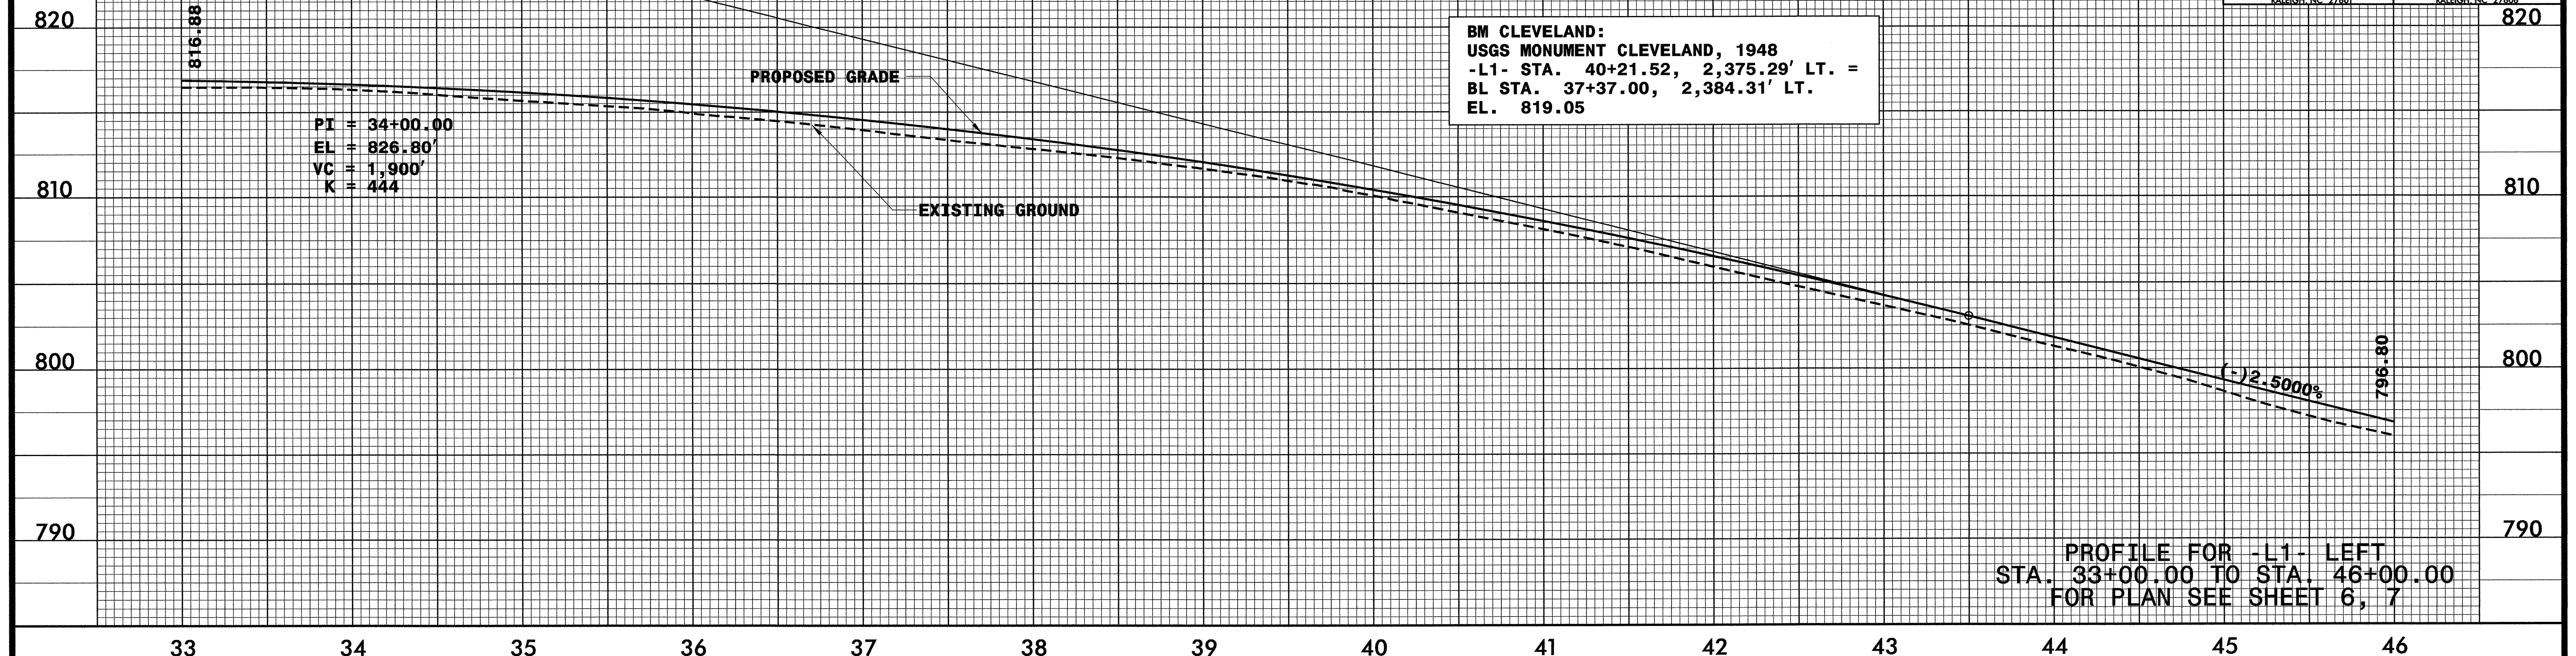

DATE: 9/2/04 PM
P:\unc\dot\2911c\roadway\proj\2911c_rdy_ofi_25.dgn