
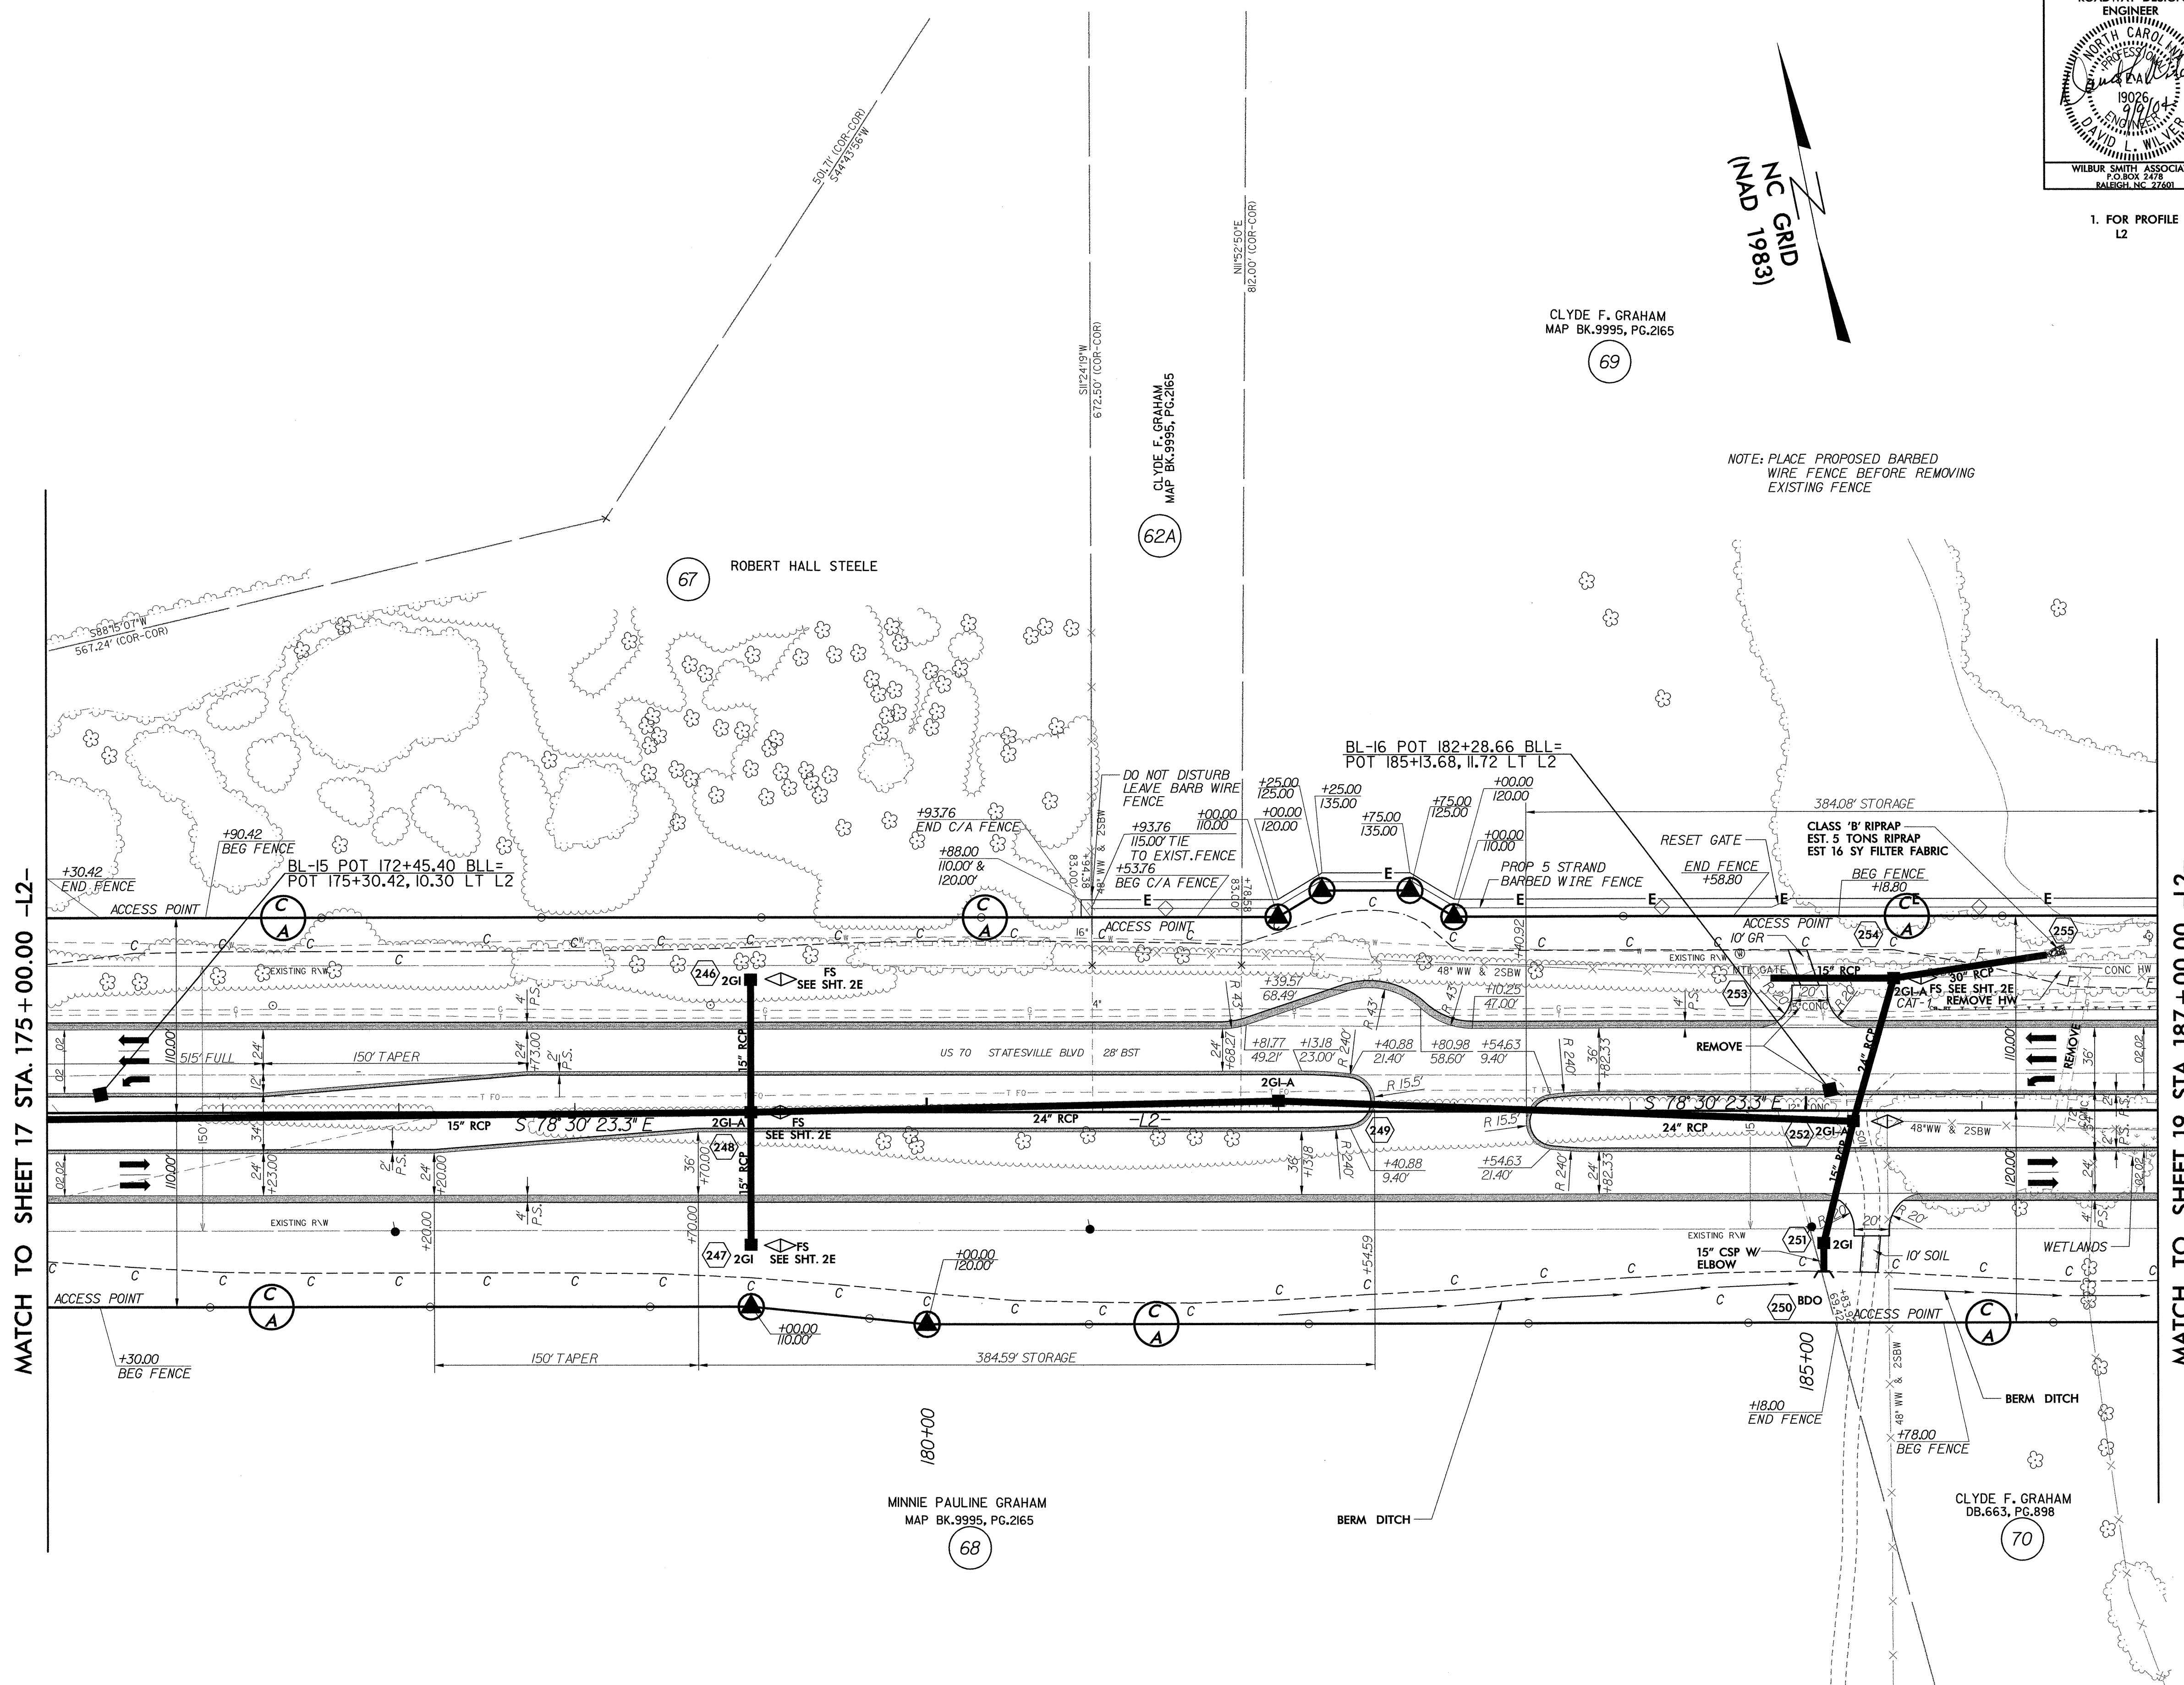


PROJECT REFERENCE NO. <b>R-2911C</b>		SHEET NO. <b>18</b>	
RW SHEET NO.			
ROADWAY DESIGN ENGINEER CLYDE F. GRAHAM MAP BK.9995, PG.2165		HYDRAULICS ENGINEER DAVID L. WILVER MAP BK.9995, PG.2165	
WILBUR SMITH ASSOCIATES P.O. BOX 2472 RALEIGH, NC 27601		SLINGATE DESIGN GROUP 915-A JONES FRANKLIN RD. RALEIGH, NC 27608	

NOTES  
1. FOR PROFILE OF: L2 SEE SHEET NO: 35, 36

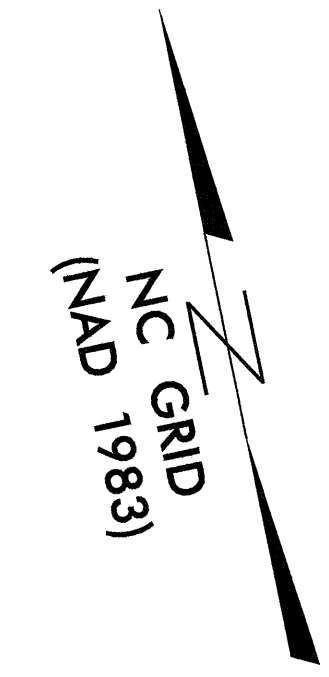

REVISIONS

MATCH TO SHEET 17 STA. 175 + 00.00 -L2-

MATCH TO SHEET 19 STA. 187 + 00.00 -L2-

DATE: 9/2/04 PM  
C:\ncad01\2911c\roadway\proj\2911c\_roadway\rdy\_psh\_18.dgn

8/17/99

MINNIE PAULINE GRAHAM  
MAP BK.9995, PG.2165  
68

CLYDE F. GRAHAM  
MAP BK.9995, PG.2165  
69

CLYDE F. GRAHAM  
DB.663, PG.898  
70

67 ROBERT HALL STEELE

NOTE: PLACE PROPOSED BARBED WIRE FENCE BEFORE REMOVING EXISTING FENCE

180+00

185+00

190+00

MATCH TO SHEET 19 STA. 187 + 00.00 -L2-

MATCH TO SHEET 17 STA. 175 + 00.00 -L2-