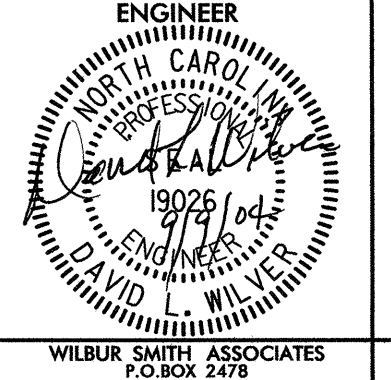
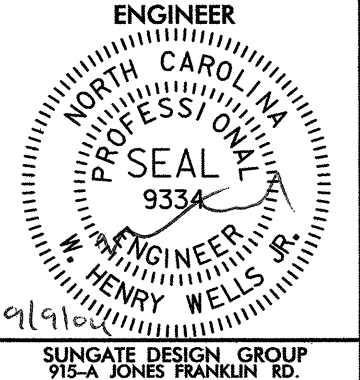




8/17/99

PROJECT REFERENCE NO.		SHEET NO.	
R-2911C		17	
RW SHEET NO.			
ROADWAY DESIGN ENGINEER		HYDRAULICS ENGINEER	
			
WILBUR SMITH ASSOCIATES P.O. BOX 2478 RALEIGH, NC 27601		SUNGATE DESIGN GROUP 915-A JONES FRANKLIN RD. RALEIGH, NC 27601	


NOTES
 1. FOR PROFILE OF:
 L2
 Y13
 SEE SHEET NO:
 34, 35
 42

MATCH TO SHEET 16 STA. 162+00.00 -L2-

MATCH TO SHEET 18 STA. 175+00.00 -L2-

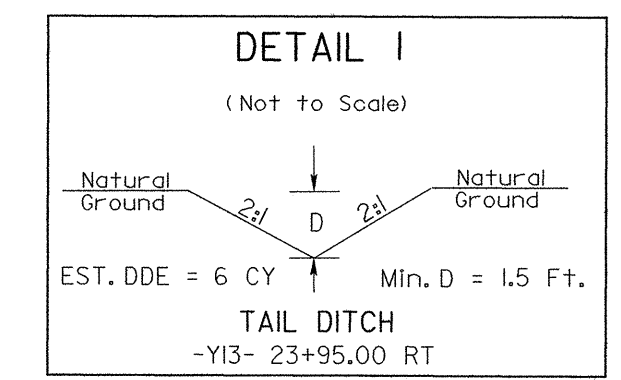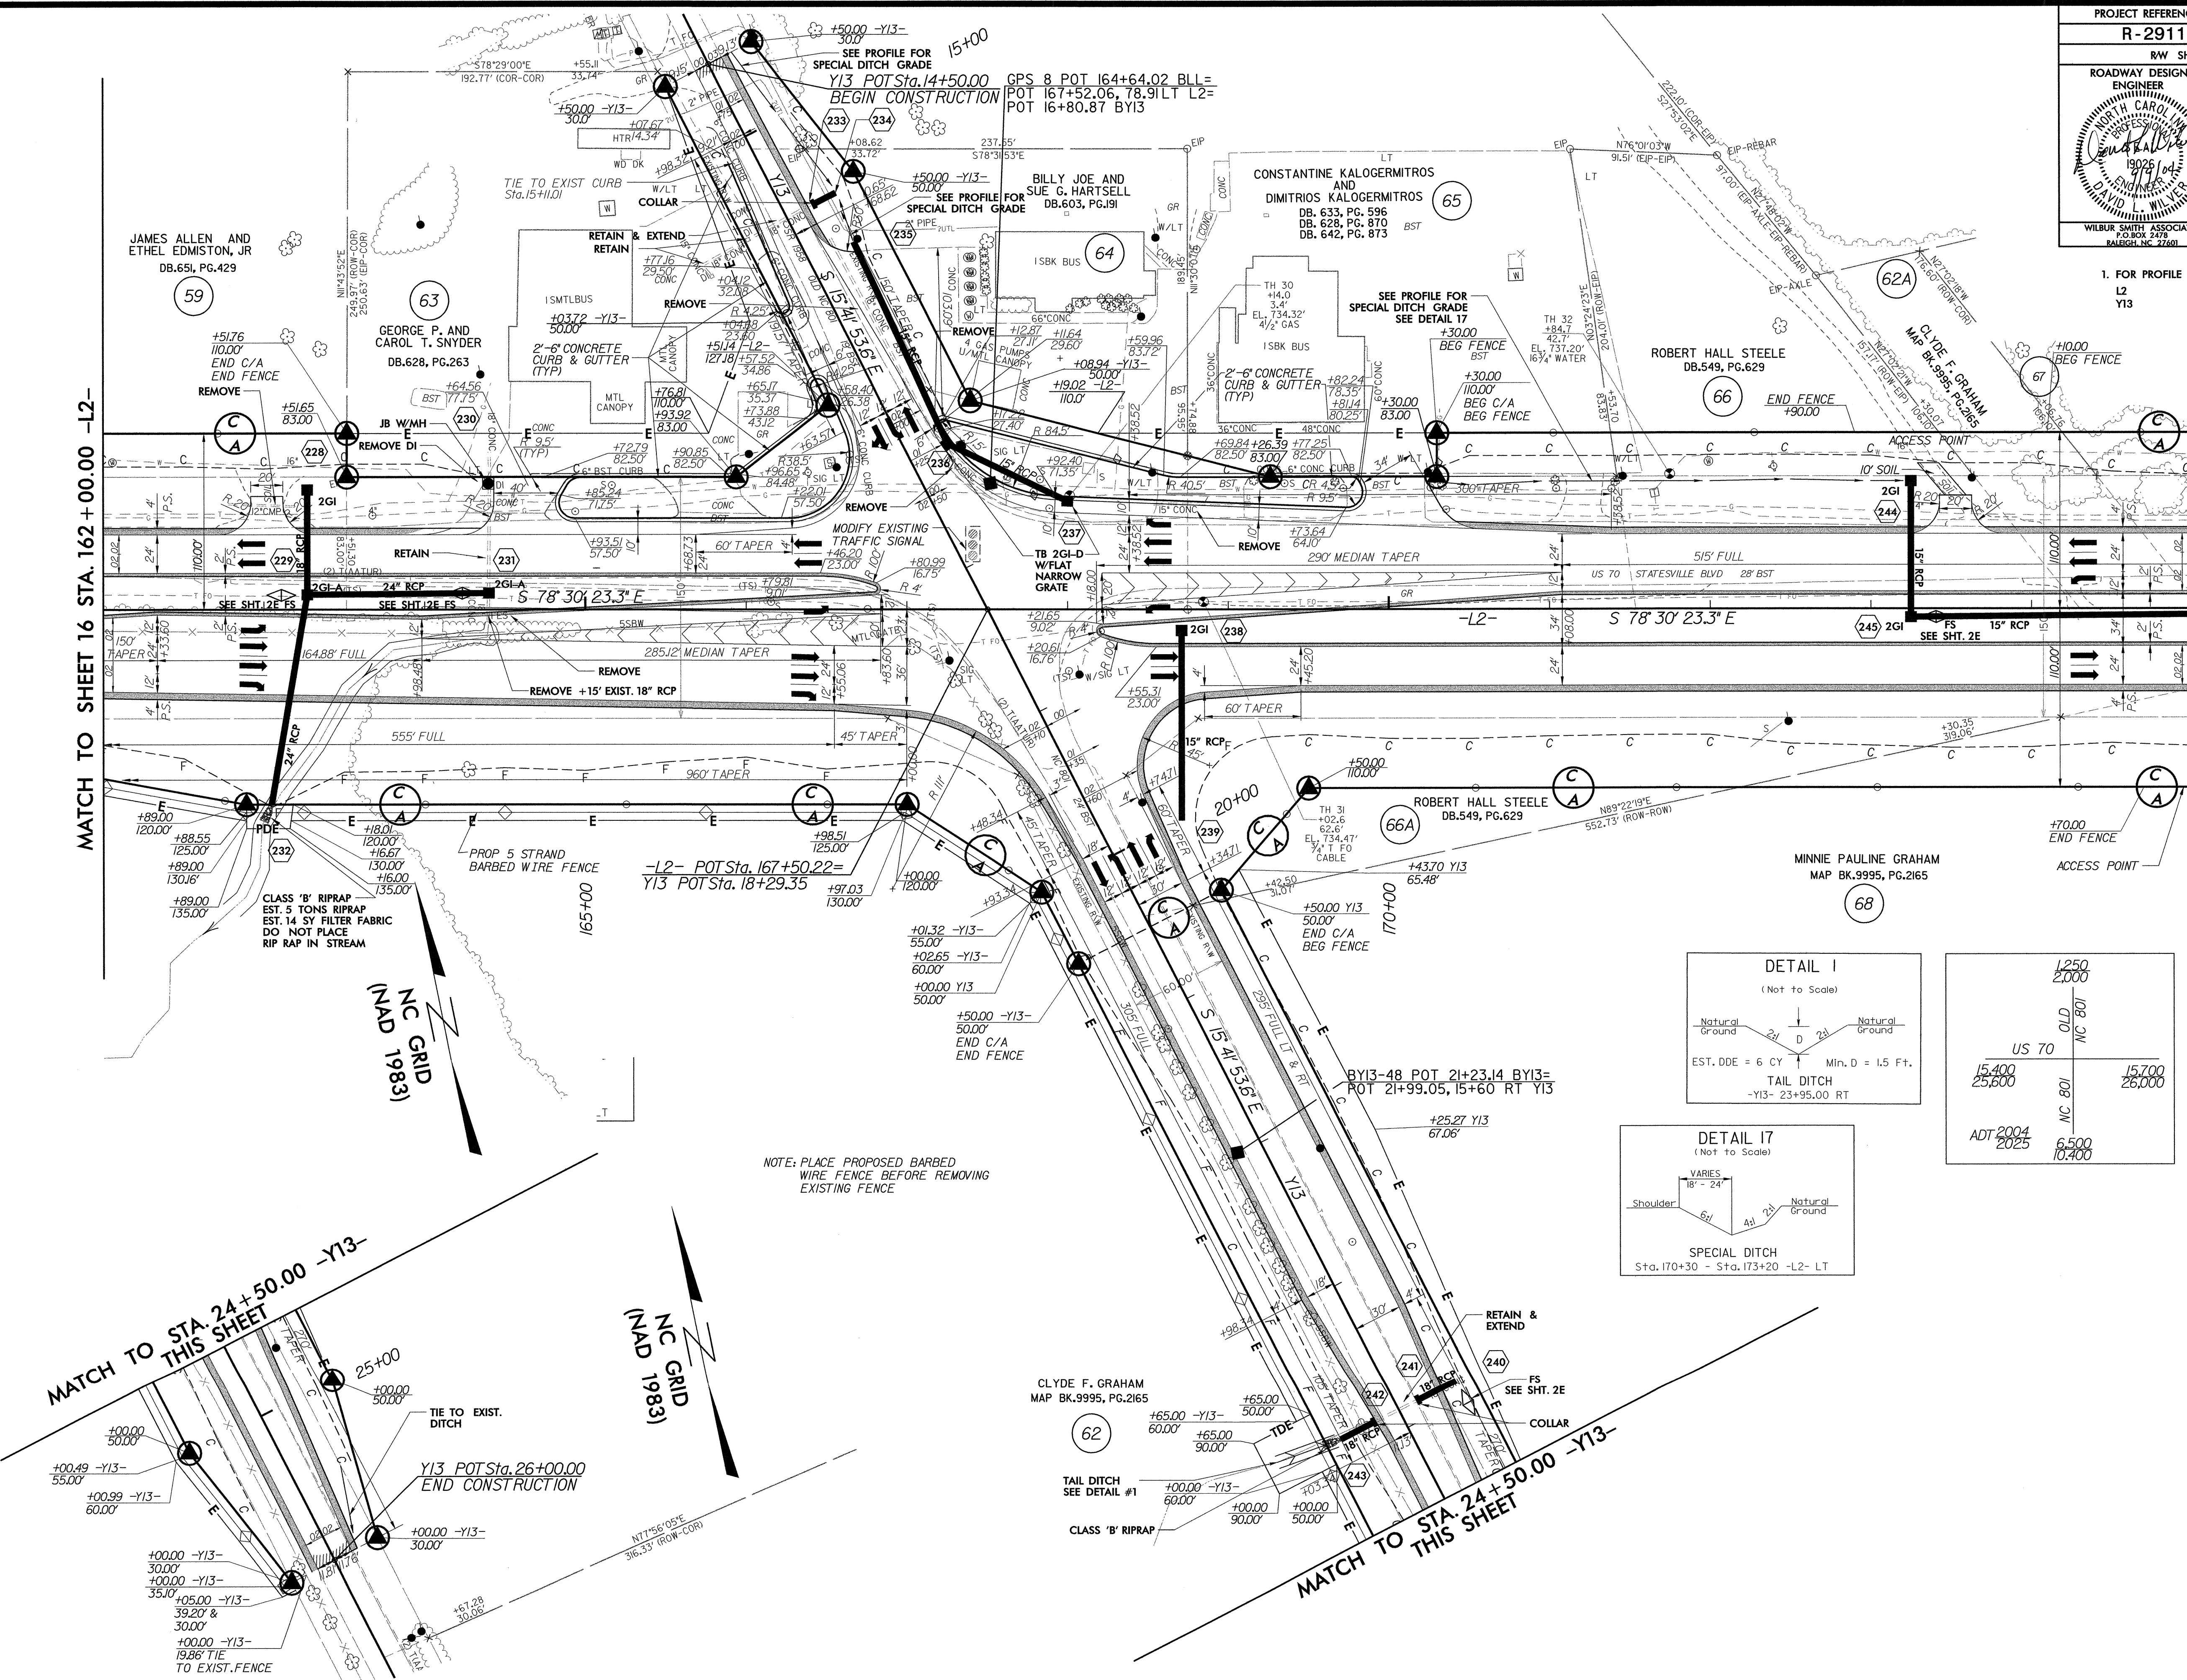

	1,250	2,000	
	OLD	NC 801	
US 70	15,400	15,700	26,000
	25,600	NC 801	26,000
		ADT 2004	
		2025	
		6,500	10,400

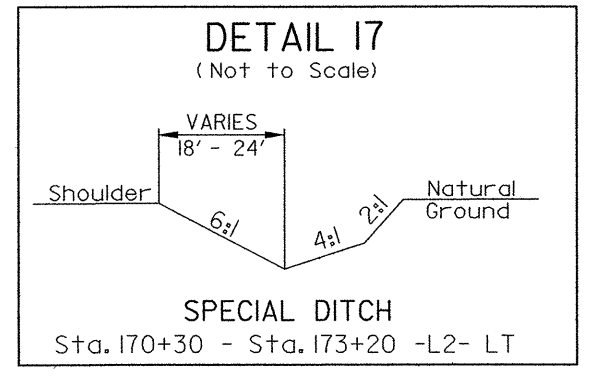

NOTE: PLACE PROPOSED BARBED WIRE FENCE BEFORE REMOVING EXISTING FENCE

REVISIONS

DATE: 9/22/04 PM
 P:\roadway\proj\2911c\roadway\rdy_rsh_17.dgn