
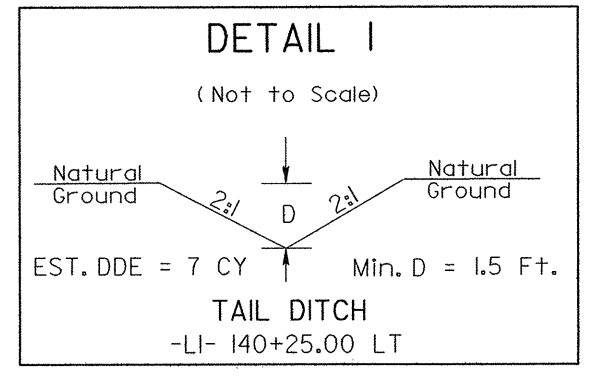





PROJECT REFERENCE NO. R-2911C		SHEET NO. 15
RW SHEET NO.		
ROADWAY DESIGN ENGINEER	HYDRAULICS ENGINEER	
WILBUR SMITH ASSOCIATES P.O. BOX 2478 RALEIGH, NC 27601	SUNGATE DESIGN GROUP 915-A JONES BRANNON RD. RALEIGH, NC 27604	

- NOTES
- | | |
|--------------------|----------------|
| 1. FOR PROFILE OF: | SEE SHEET NO.: |
| L2 | 33 |
| DRIVE 5 | 43 |

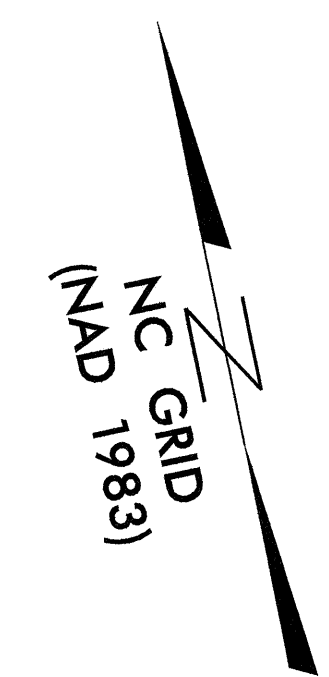

CLYDE S. WALLER, JR.
DB. 874 PG. 087

(53)

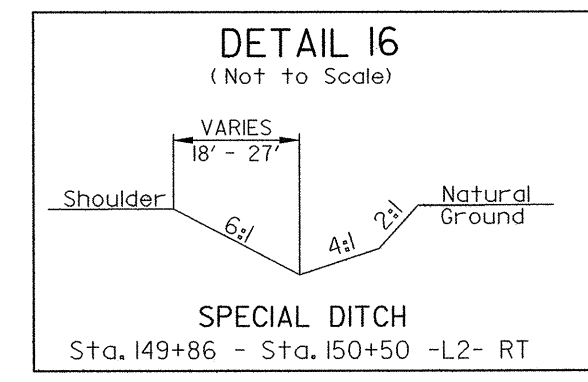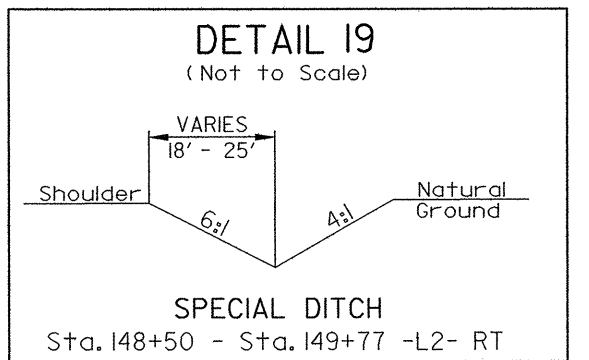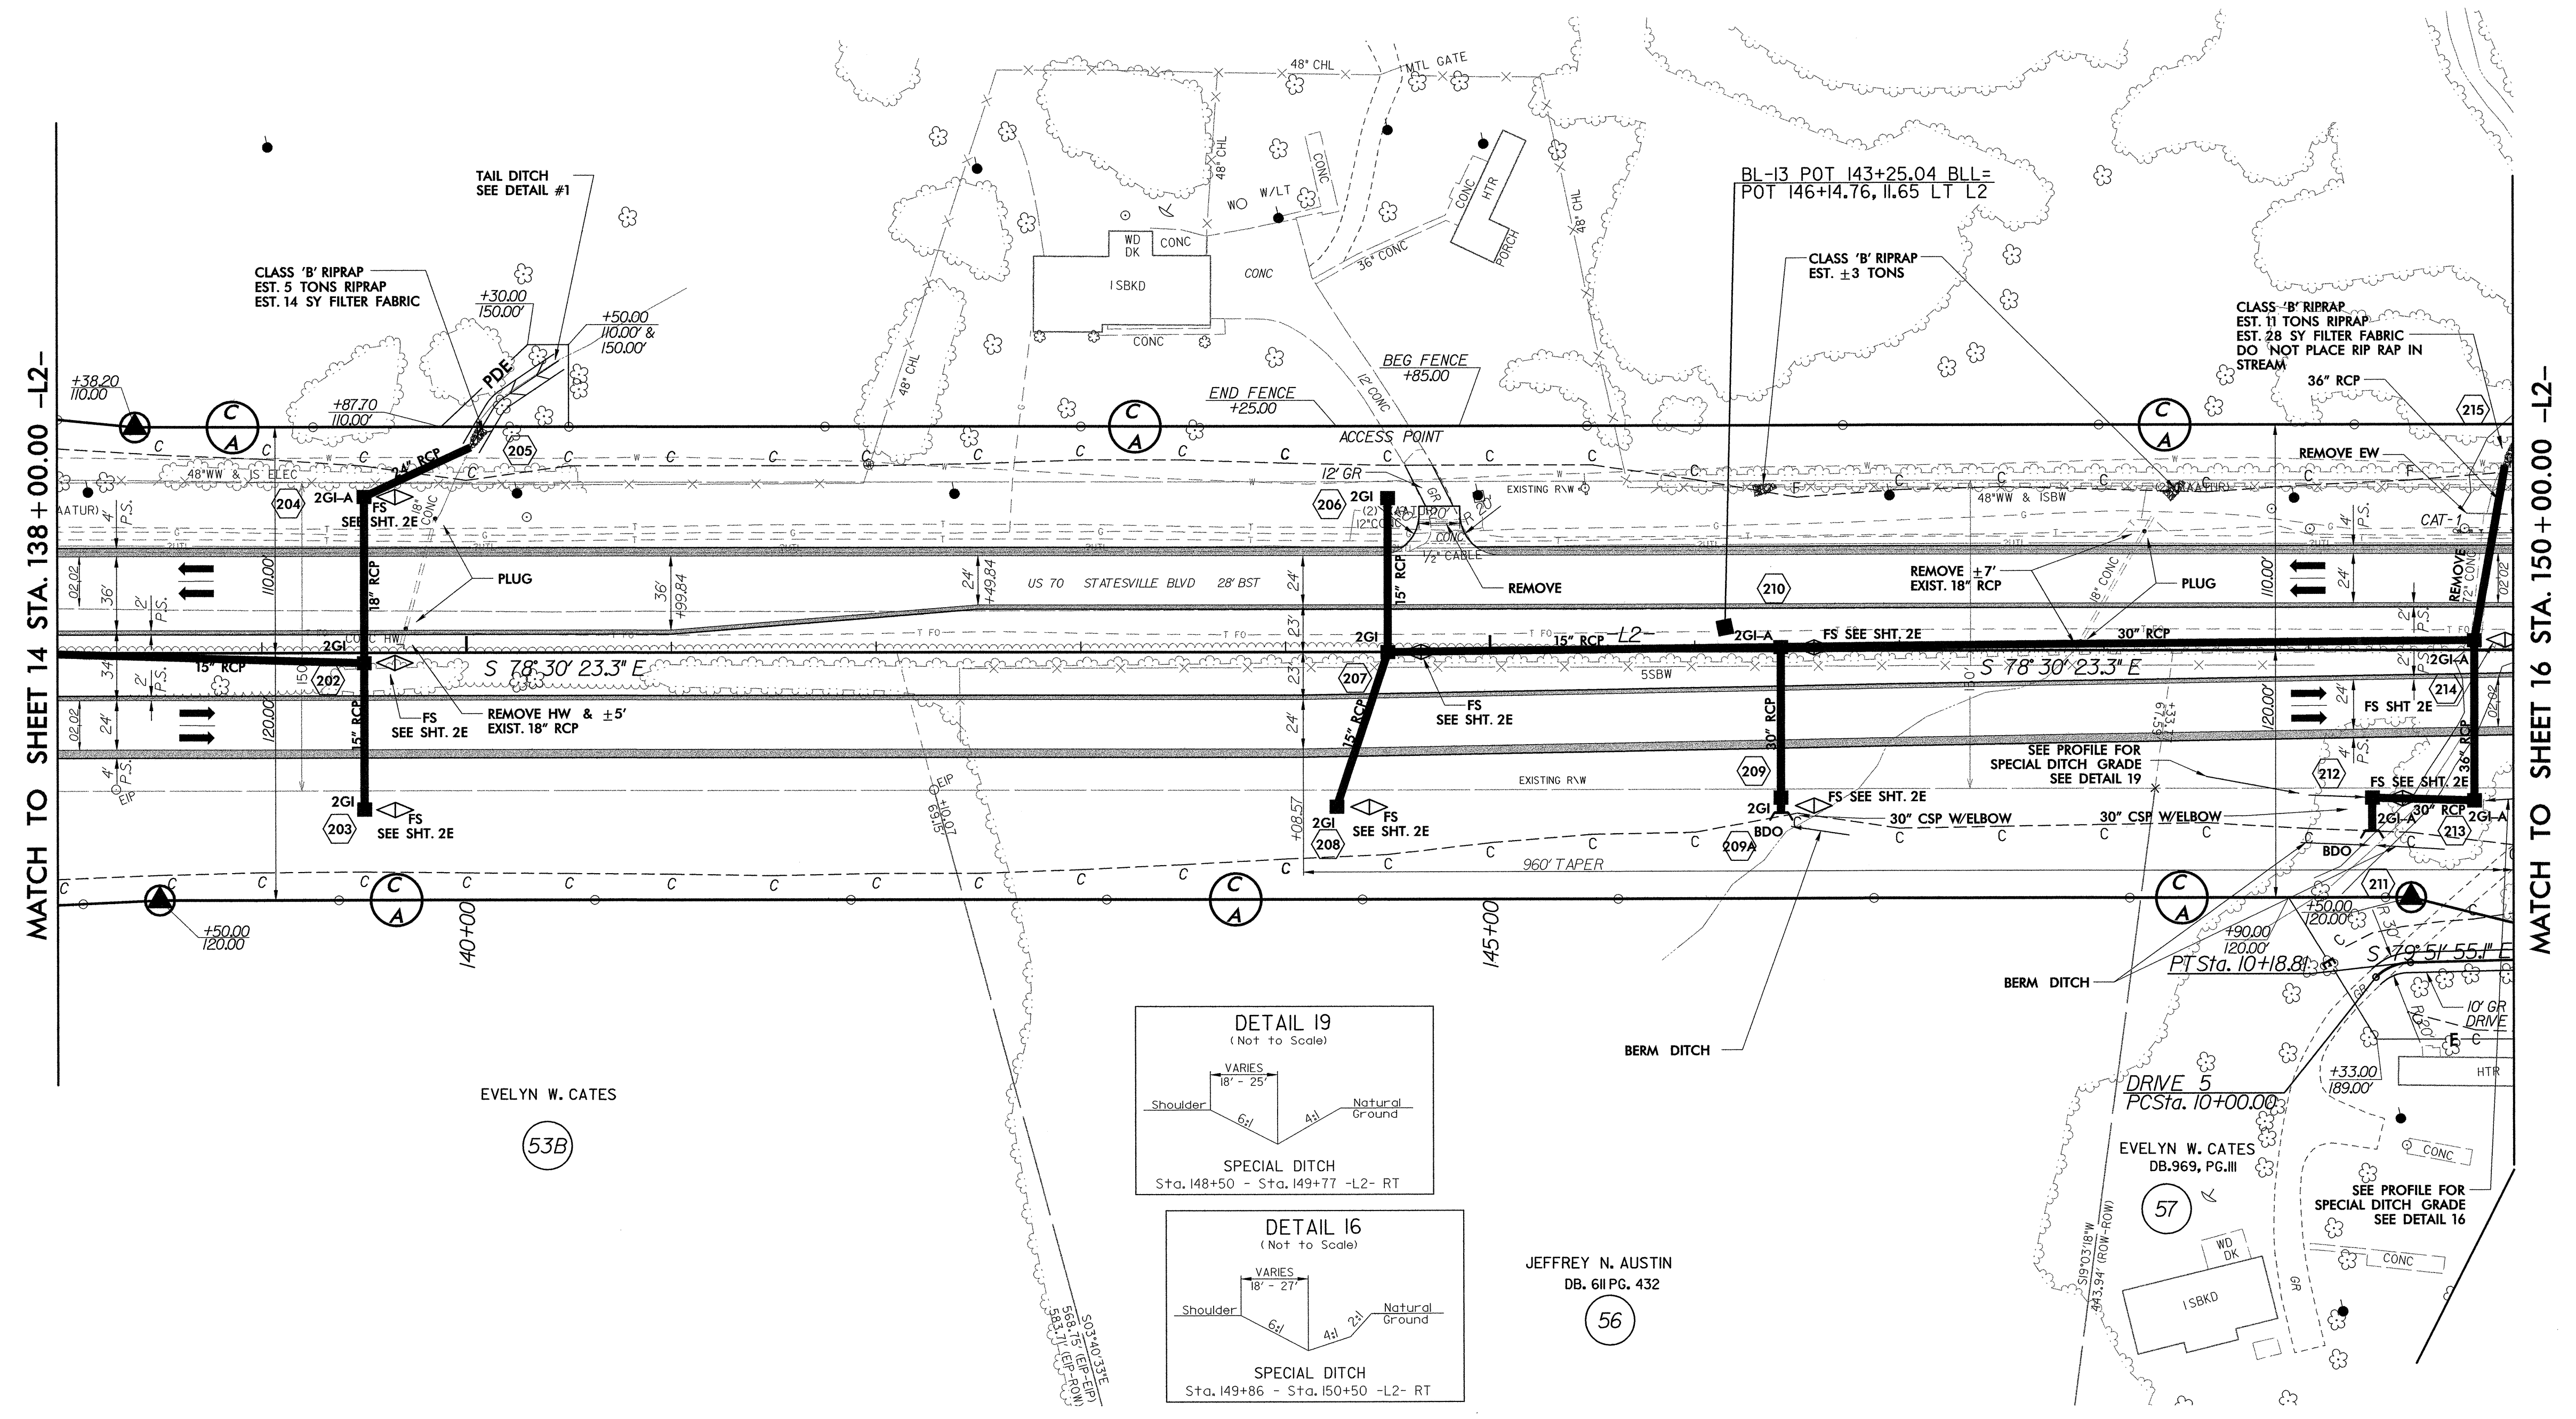

JEFFREY N. AUSTIN
DB. 611 PG. 432

(56)

REVISIONS

B.17/99

DATE: 9/2/04 4:04 PM
C:\ncdot\2911c\roadway\proj\2911c_rdy_psh_15.dgn

MATCH TO SHEET 14 STA. 138+00.00 -L2-

MATCH TO SHEET 16 STA. 150+00.00 -L2-